

DRAINAGE SCHEME FOR


MRS. B. E. MOSES,

STREET FARM,


NEWCHURCH.

SITE
MINISTRY REF.
F. F/WK "

EDITION. 1939.
SHEET No. 81/3.

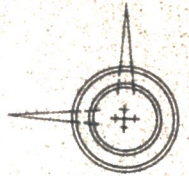

SCALE 1/2500

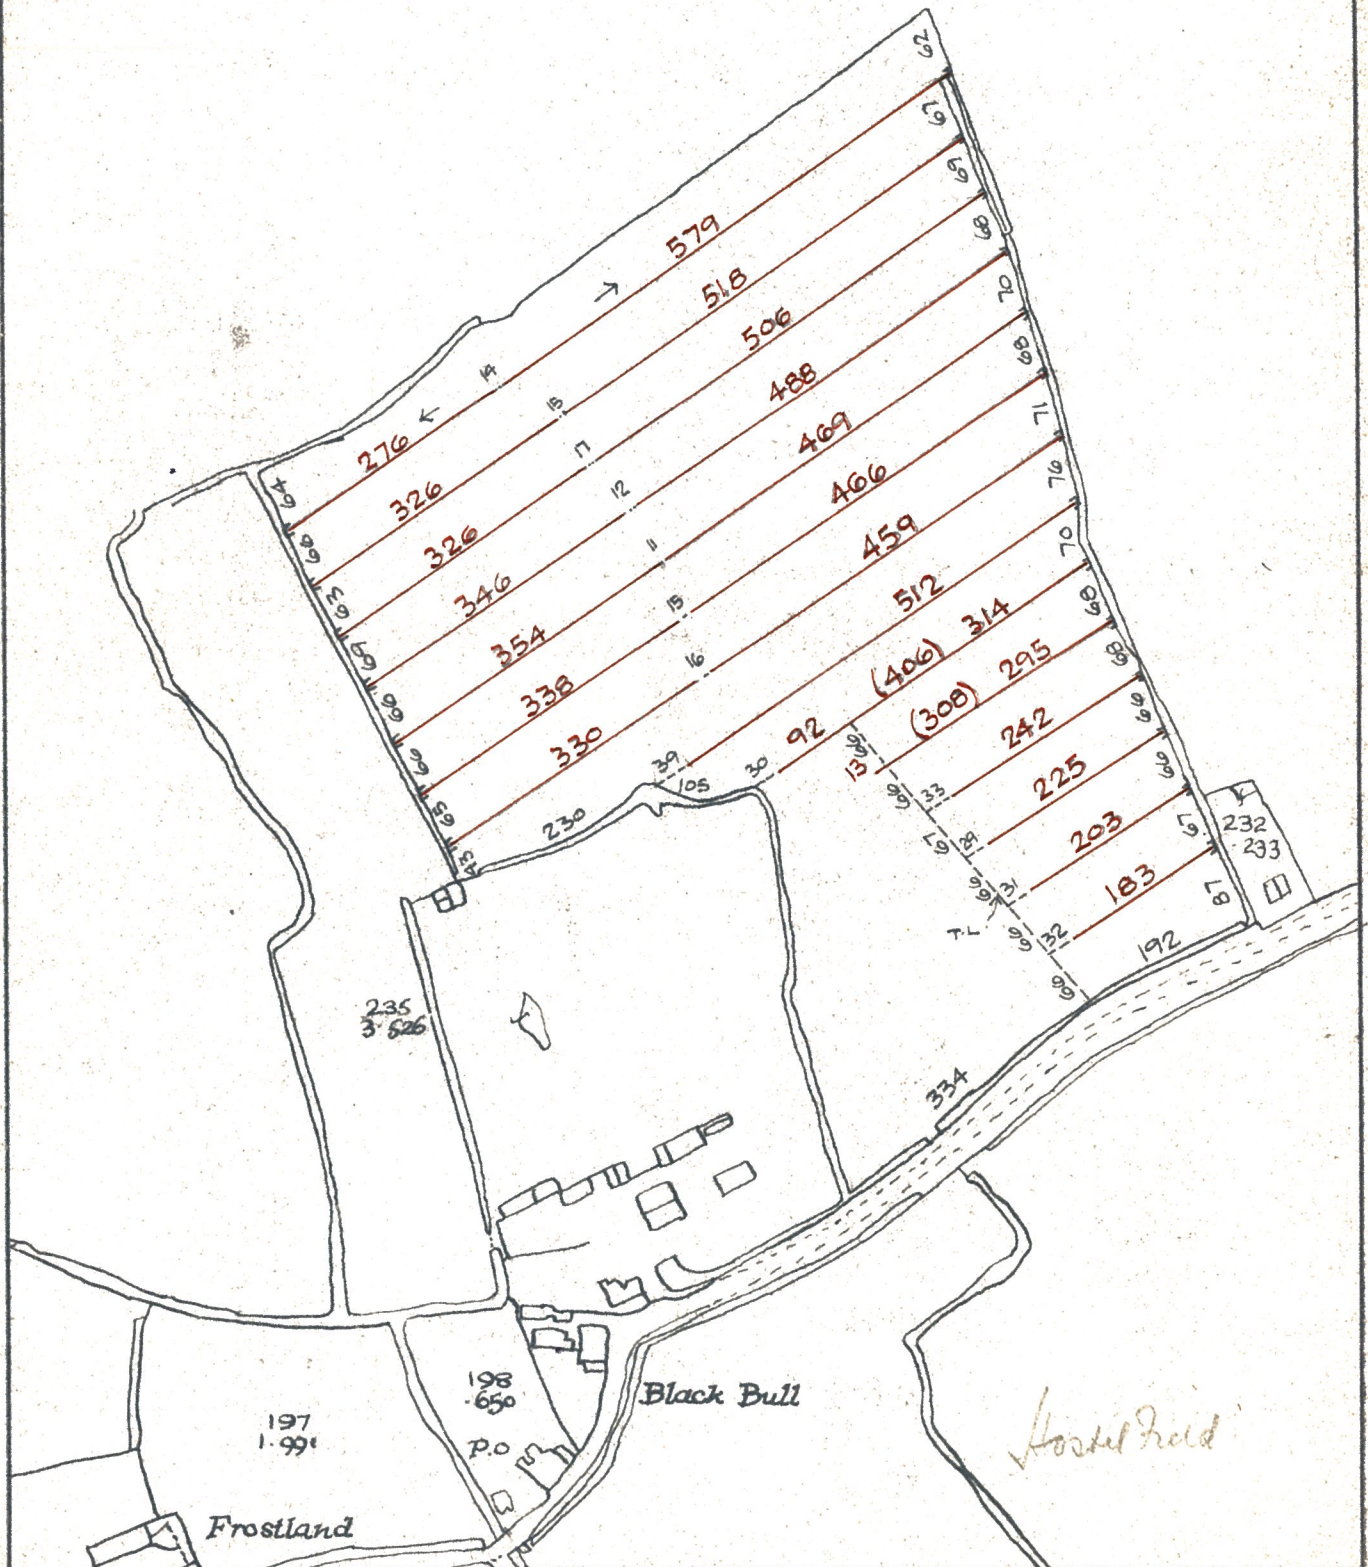

Reproduced from the
ordnance survey by
permission of H.M.
Stationery Office.

REFERENCE	
T.L. Tie Line	
3" DIAM. PIPES	
4" " "	
6" " "	
9" " "	

FINAL CHAINAGE	
119	chains
	"
	"
	"

Copyright reserved. The
information given on this
plan must not be reproduced
or used in whole or in part