





Southwest Elevation

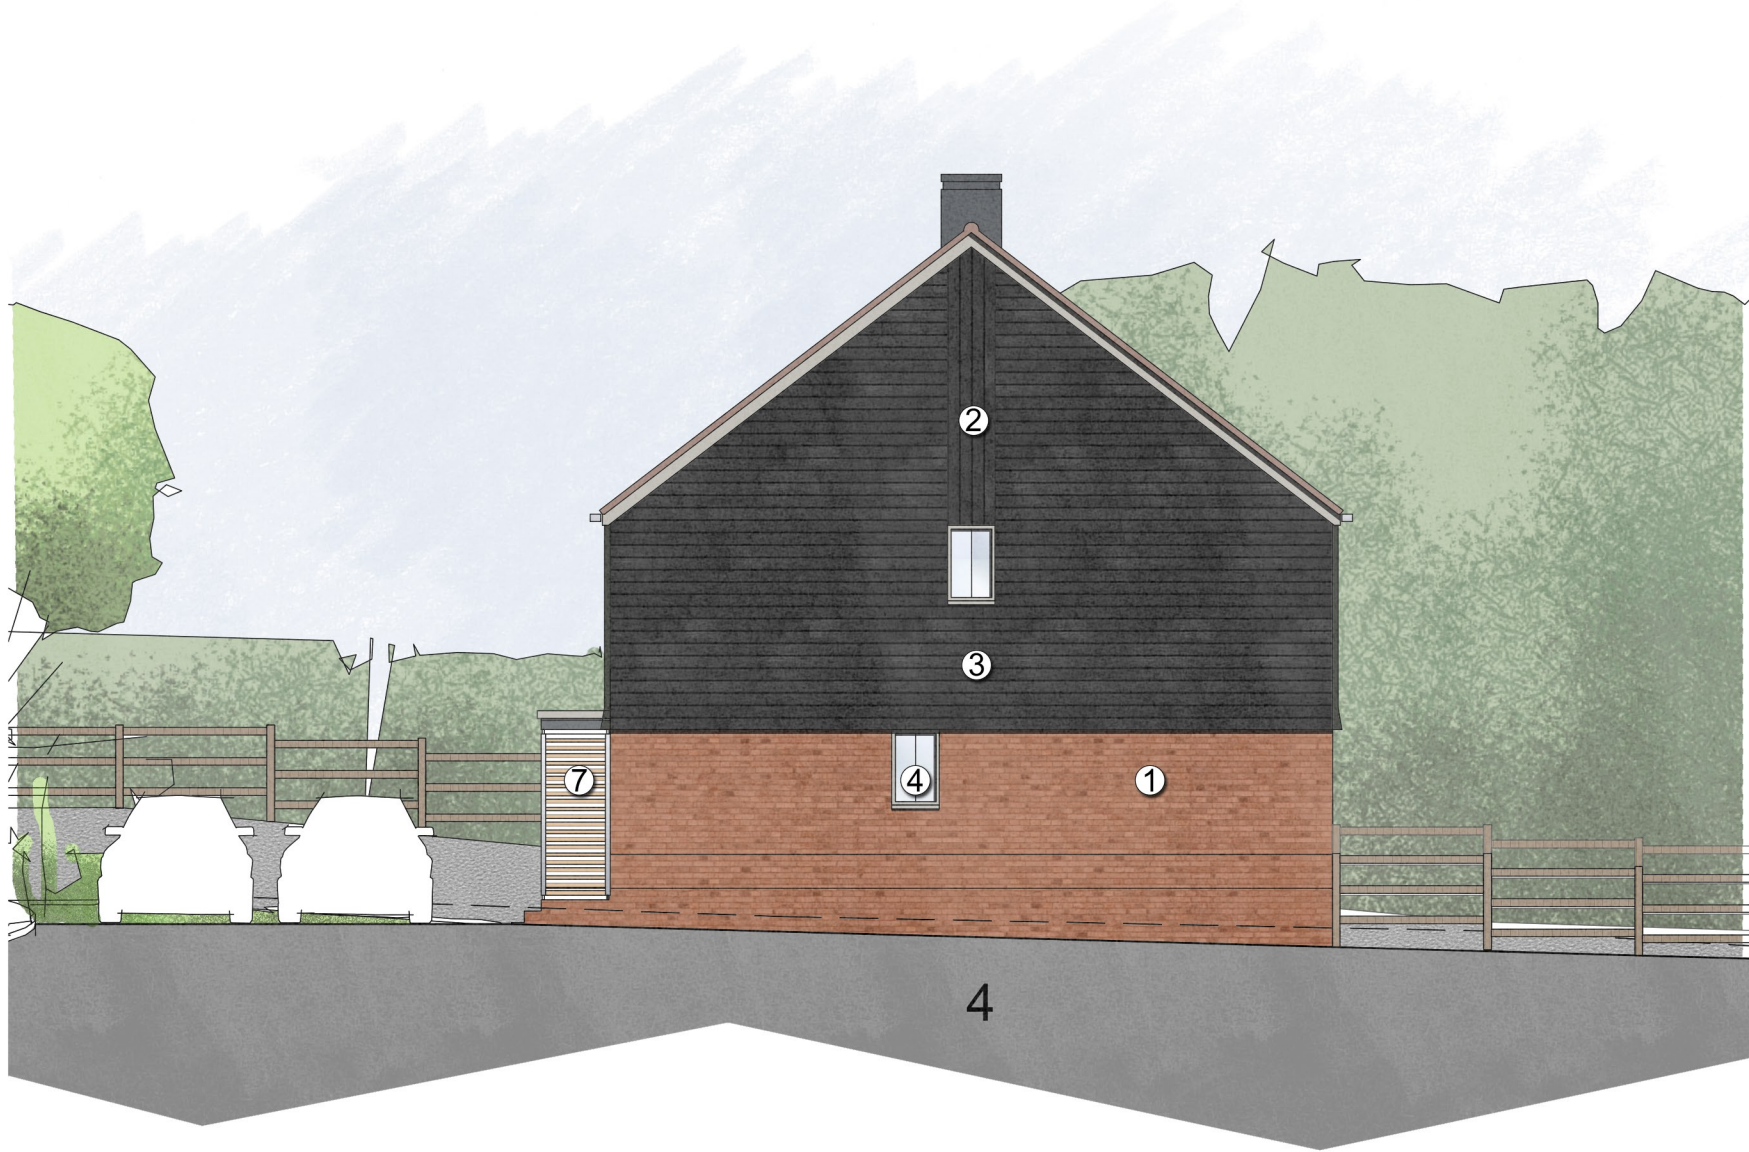


Northwest Elevation

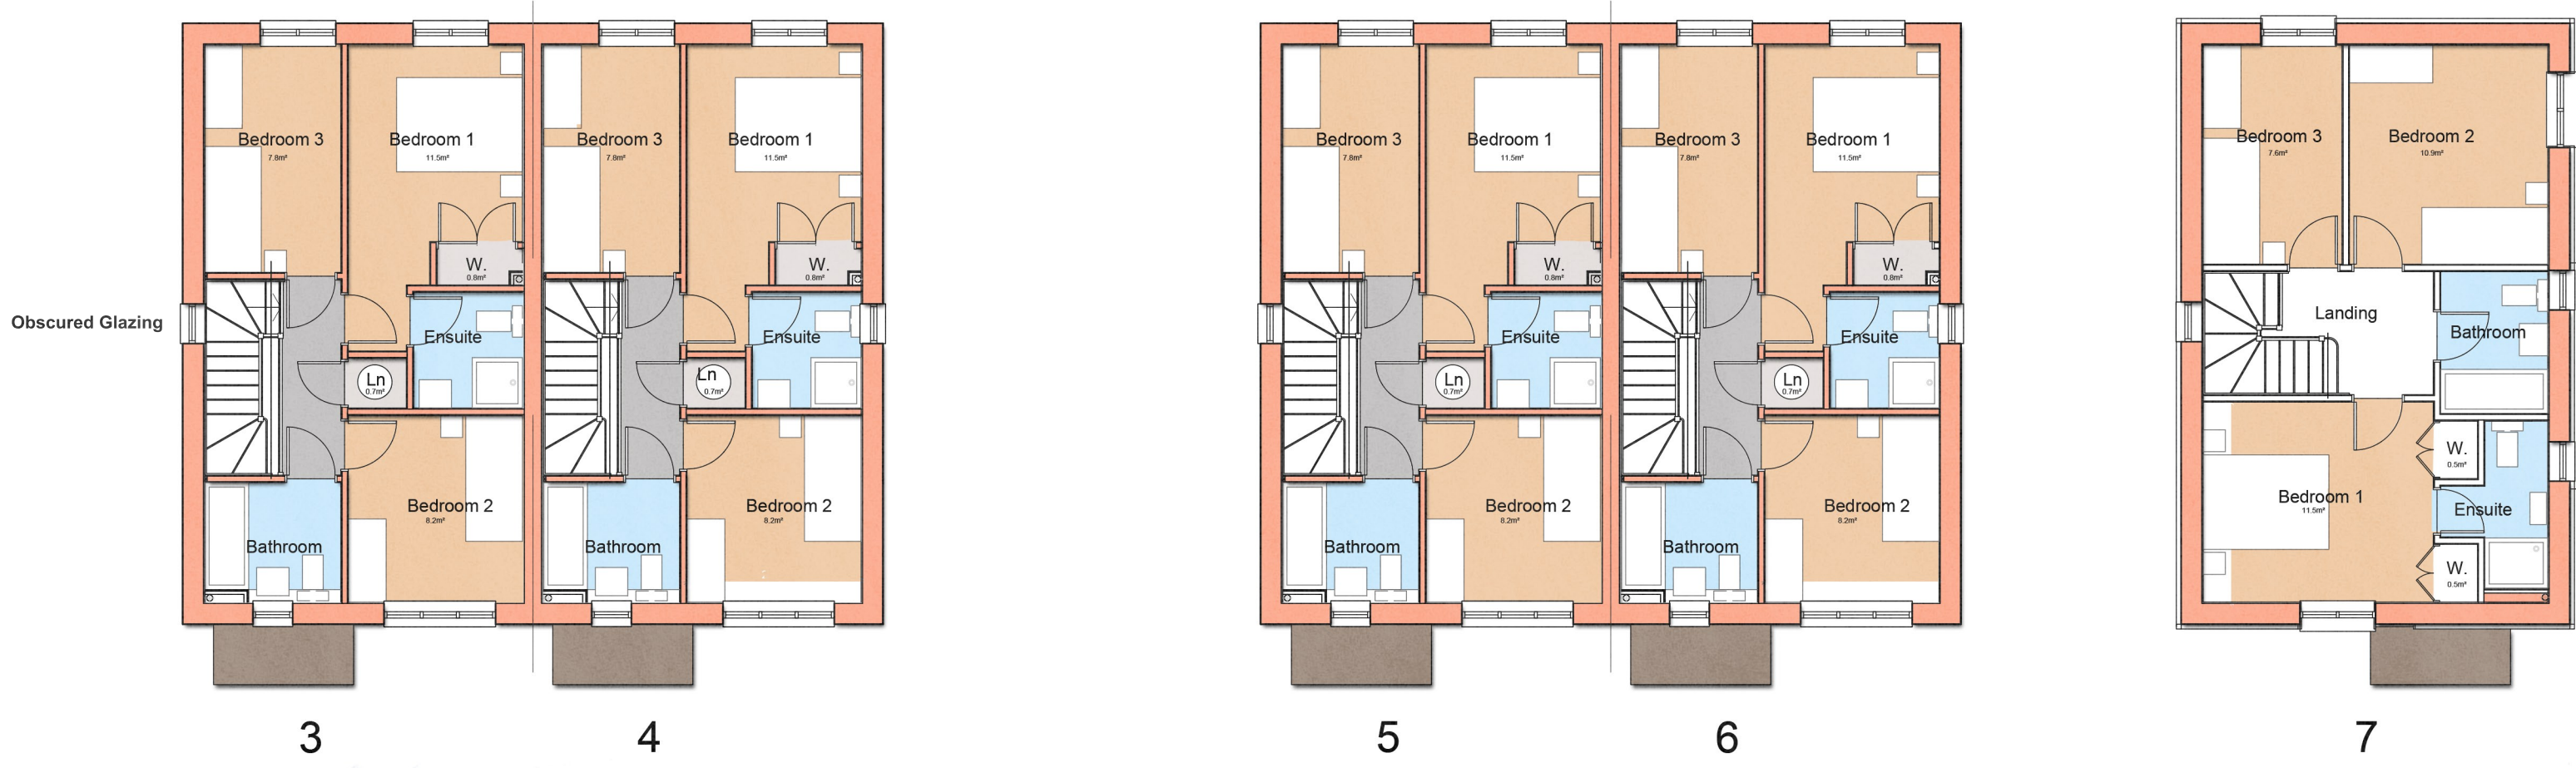

First Floor Plan

- Schedule of Materials:
- 1. Multi red brick
 - 2. Vertical boarding, colour black
 - 3. Horizontal boarding, colour black
 - 4. Aluminium framed windows and doors, colour grey
 - 5. Plain clay tiles
 - 6. Galvanised steel rainwater goods
 - 7. Porch with Galvanised steel posts and Natural Timber Louvres

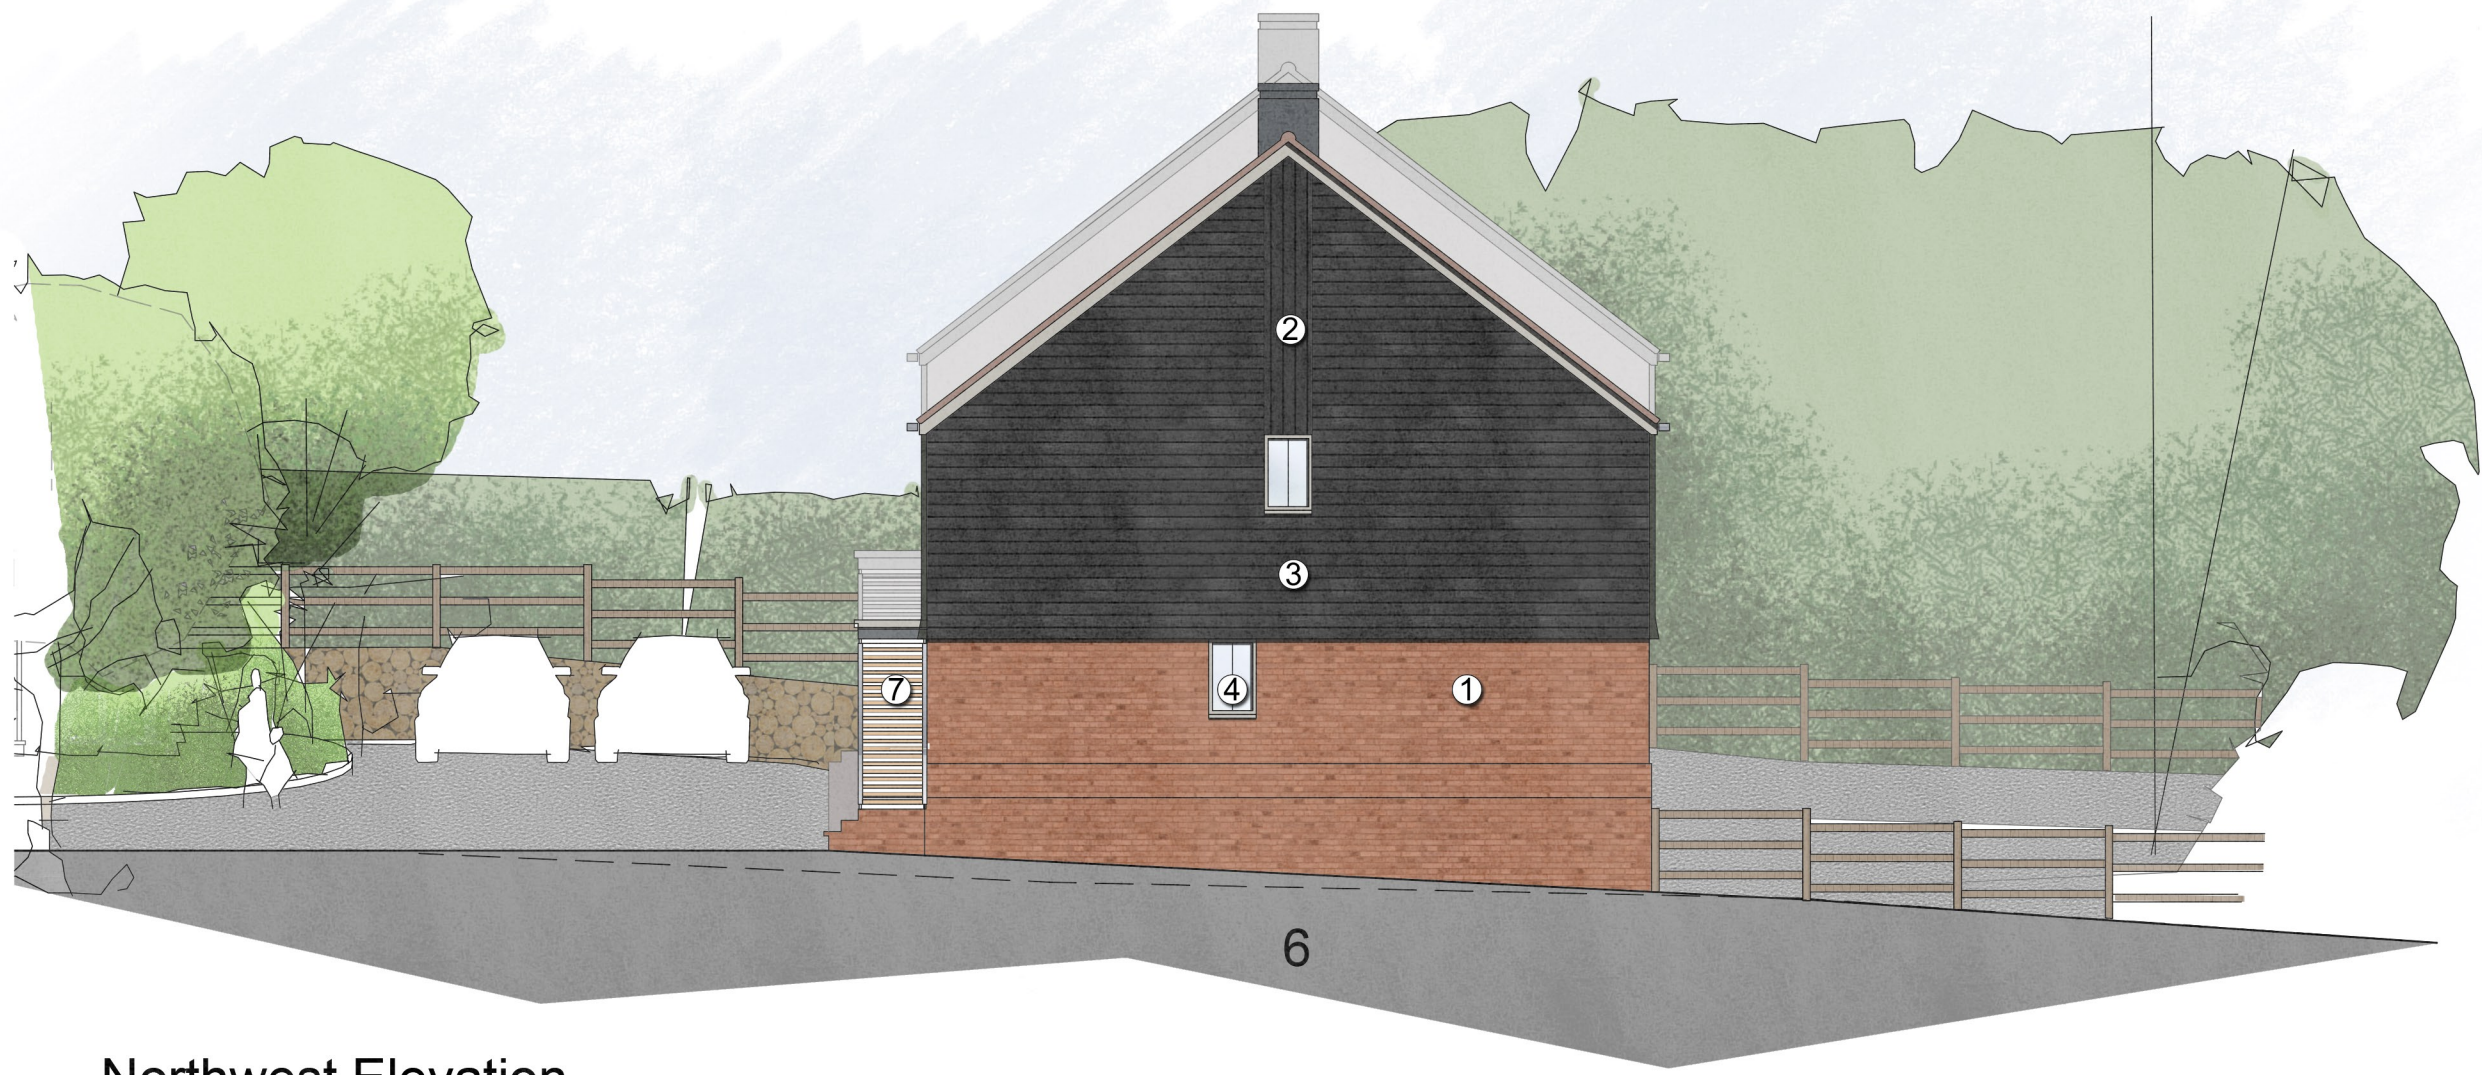

Northwest Elevation



Northwest Elevation