



Block Plan (Scale 1:500)

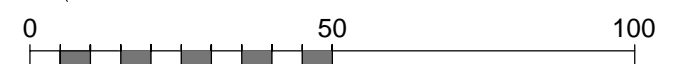

Location Plan (Scale 1:1250)

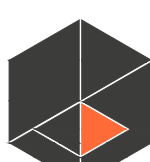

<table><tr><th>Rev</th><th>Date</th><th>Description</th></tr><tr><td> </td><td> </td><td> </td></tr></table>	Rev	Date	Description				<div>APX ARCHITECTURE</div> <div></div> <div>Kemp House, 160 City Road, London. EC1V 2NX</div>	<div>Client / Project</div> <div>Proposed residential accommodation</div> <div>Land at Short Lane</div> <div>Alkham</div> <div>Kent</div>	<div>Drawing Description</div> <div>Site and Location Plan as Existing</div> <div>Scale</div> <div>1:500/1250@A3</div> <div>Drawing Number</div> <div>22_114_01</div> <div>Date</div> <div>February 2023</div> <div>Revision</div> <div>B</div>
Rev	Date	Description							