


DO NOT SCALE FROM THIS DRAWING - REPORT ANY DISCREPANCIES TO DESIGNER PRIOR TO COMMENCING WORKS

THIS DRAWING REMAINS THE COPYRIGHT OF
TURNER JACKSON DAY + ASSOCIATES
AND CANNOT BE REPRODUCED WITHOUT WRITTEN CONSENT



- LEGEND:
- Development boundary
 - Ownership Boundary
 - Existing Built Context

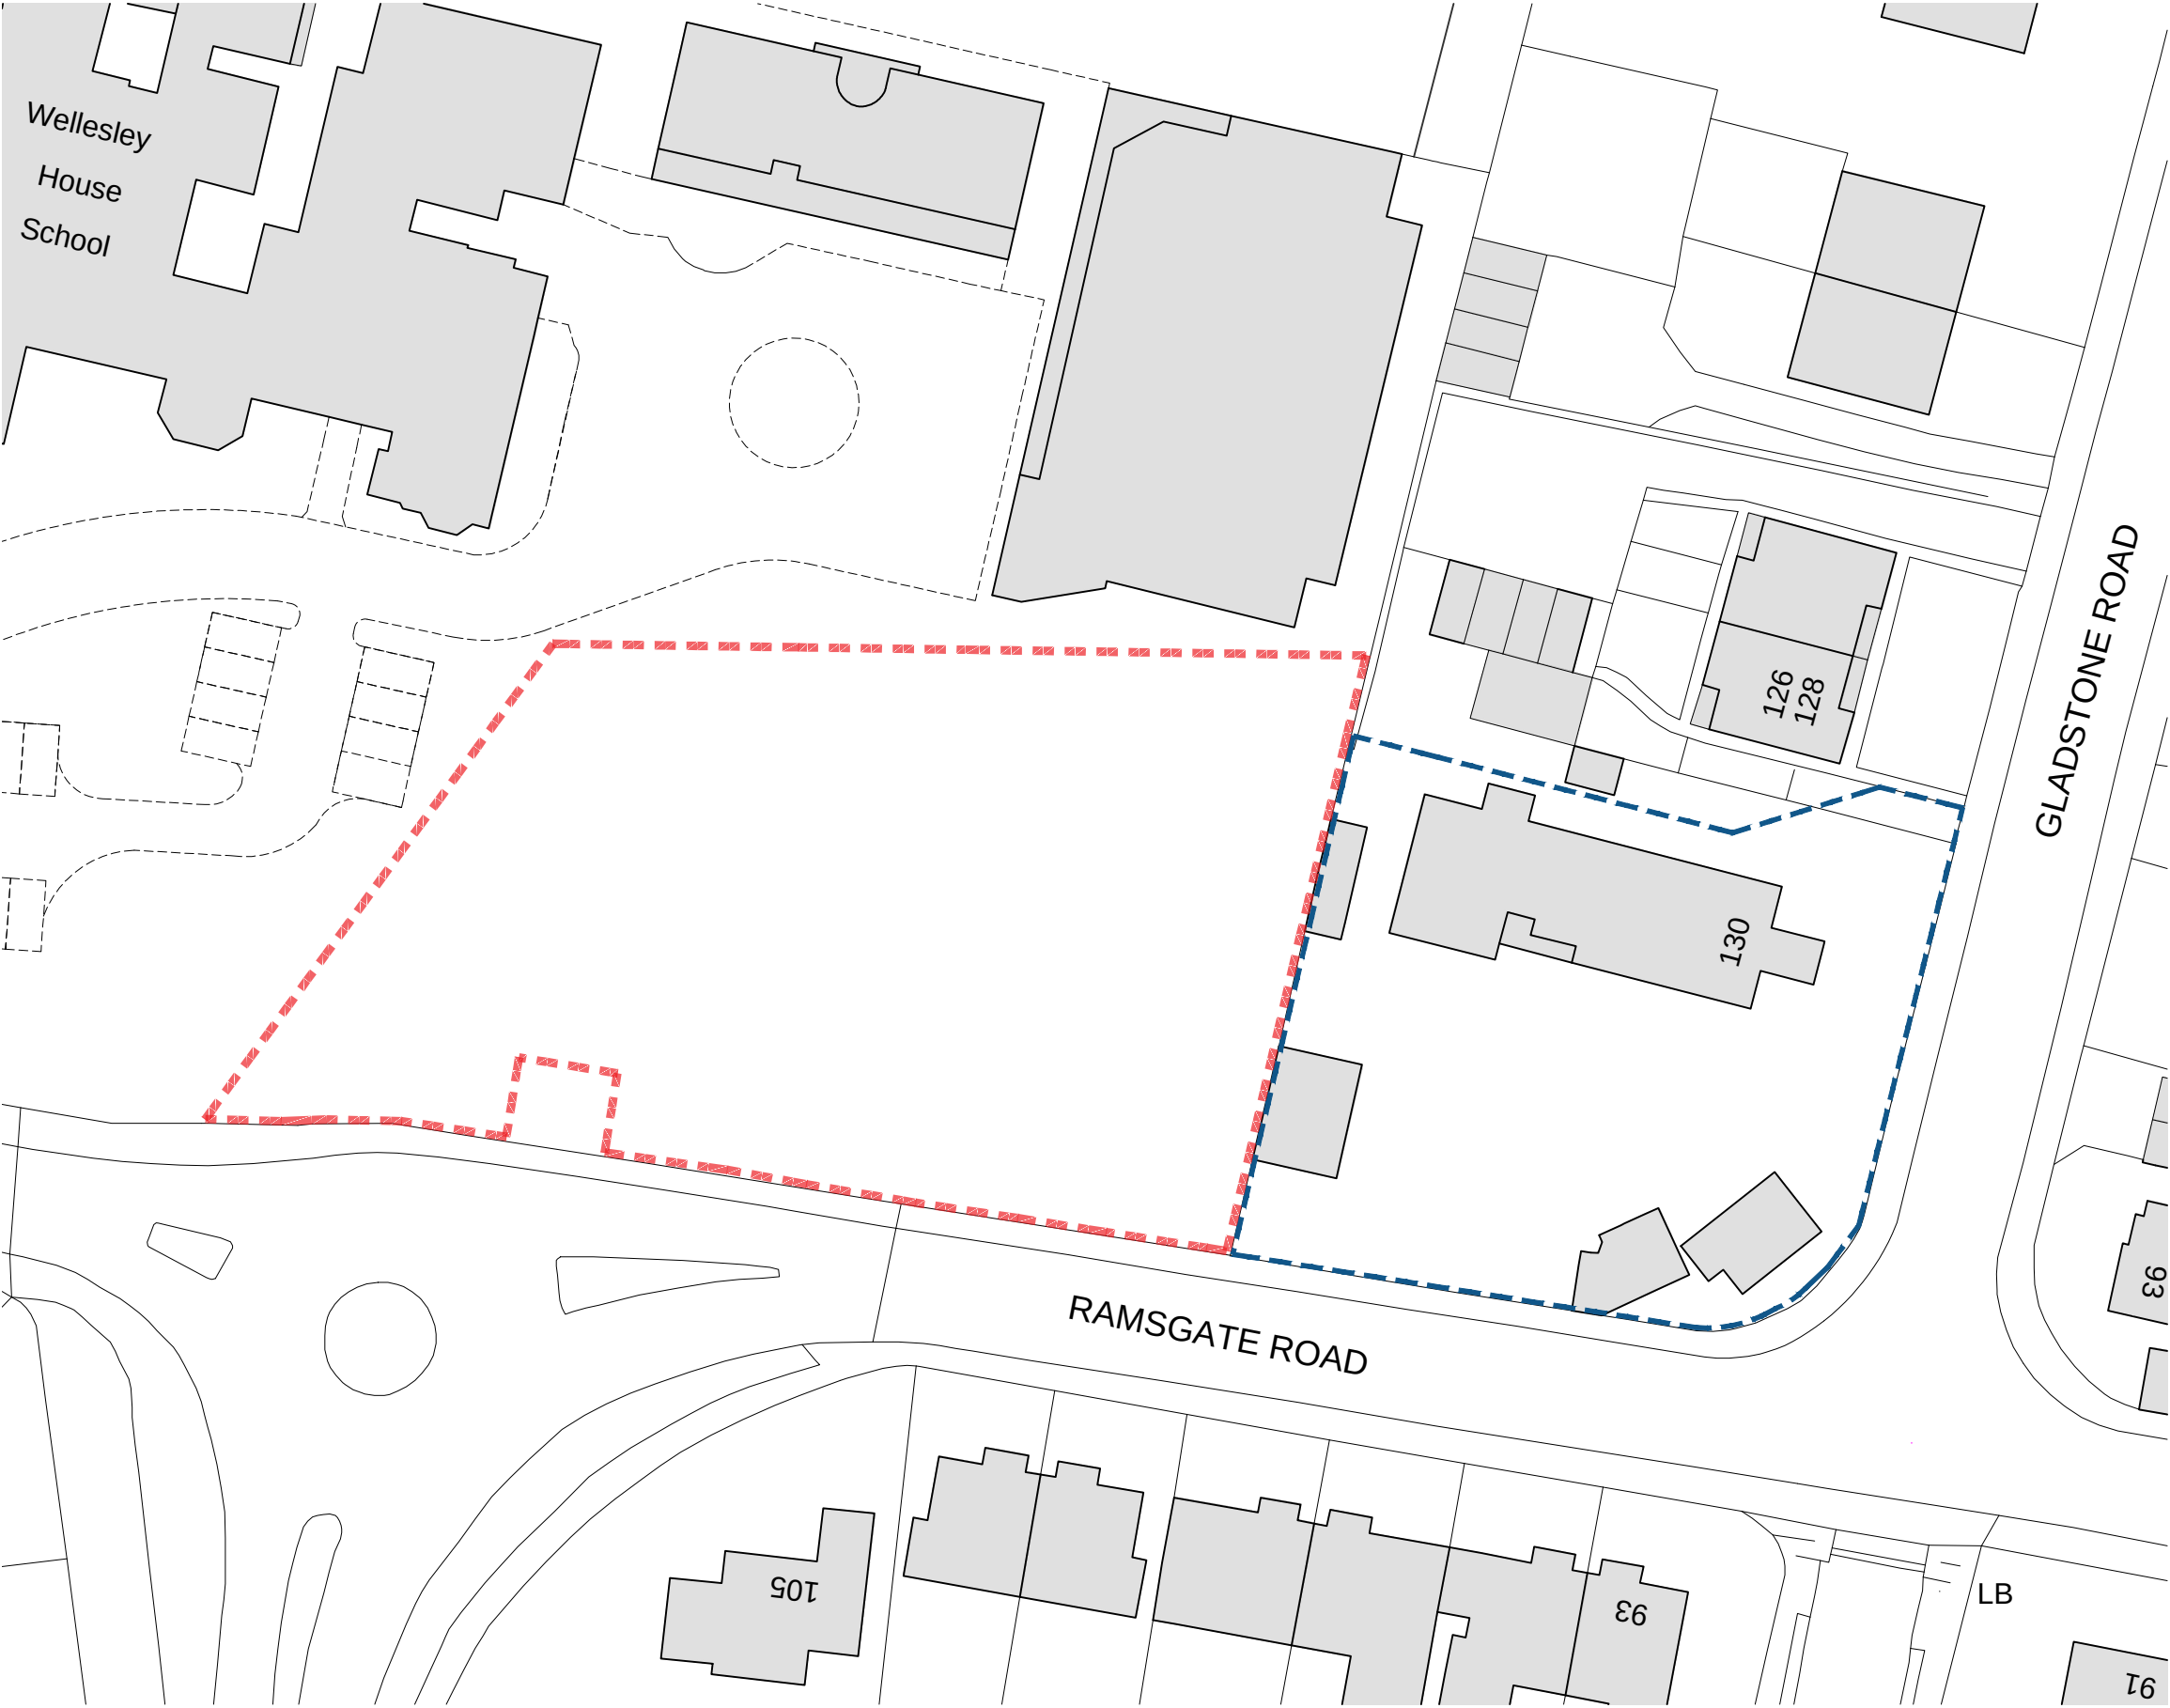

Block Plan

B	Planning Issue	18.08.23	AR	
A	Red line boundary amended.	08.08.23	AR	
REV	DESCRIPTION	DATE	BY	CHKD

TURNER JACKSON+DAY ASSOCIATES

Radio House
Thanet Way, Whitstable
Kent CT15 3UX

t: 01227 261453
e: enquiries@tjda.co.uk
www.turnerjacksonday.co.uk

client details
Foreland Partnership

project details
Wellesley House School, Broadstairs

drawing title
BLOCK PLAN

date scale drawn by checked by
July 23 1:500@A3 AR

project no:	drawing no:	revision
1859	002	B

