




Existing Block Layout Plan
Scale 1:500
0 5 10 20 30M

Ordnance Survey, (c) Crown Copyright 2021. All rights reserved. Licence number 100022432

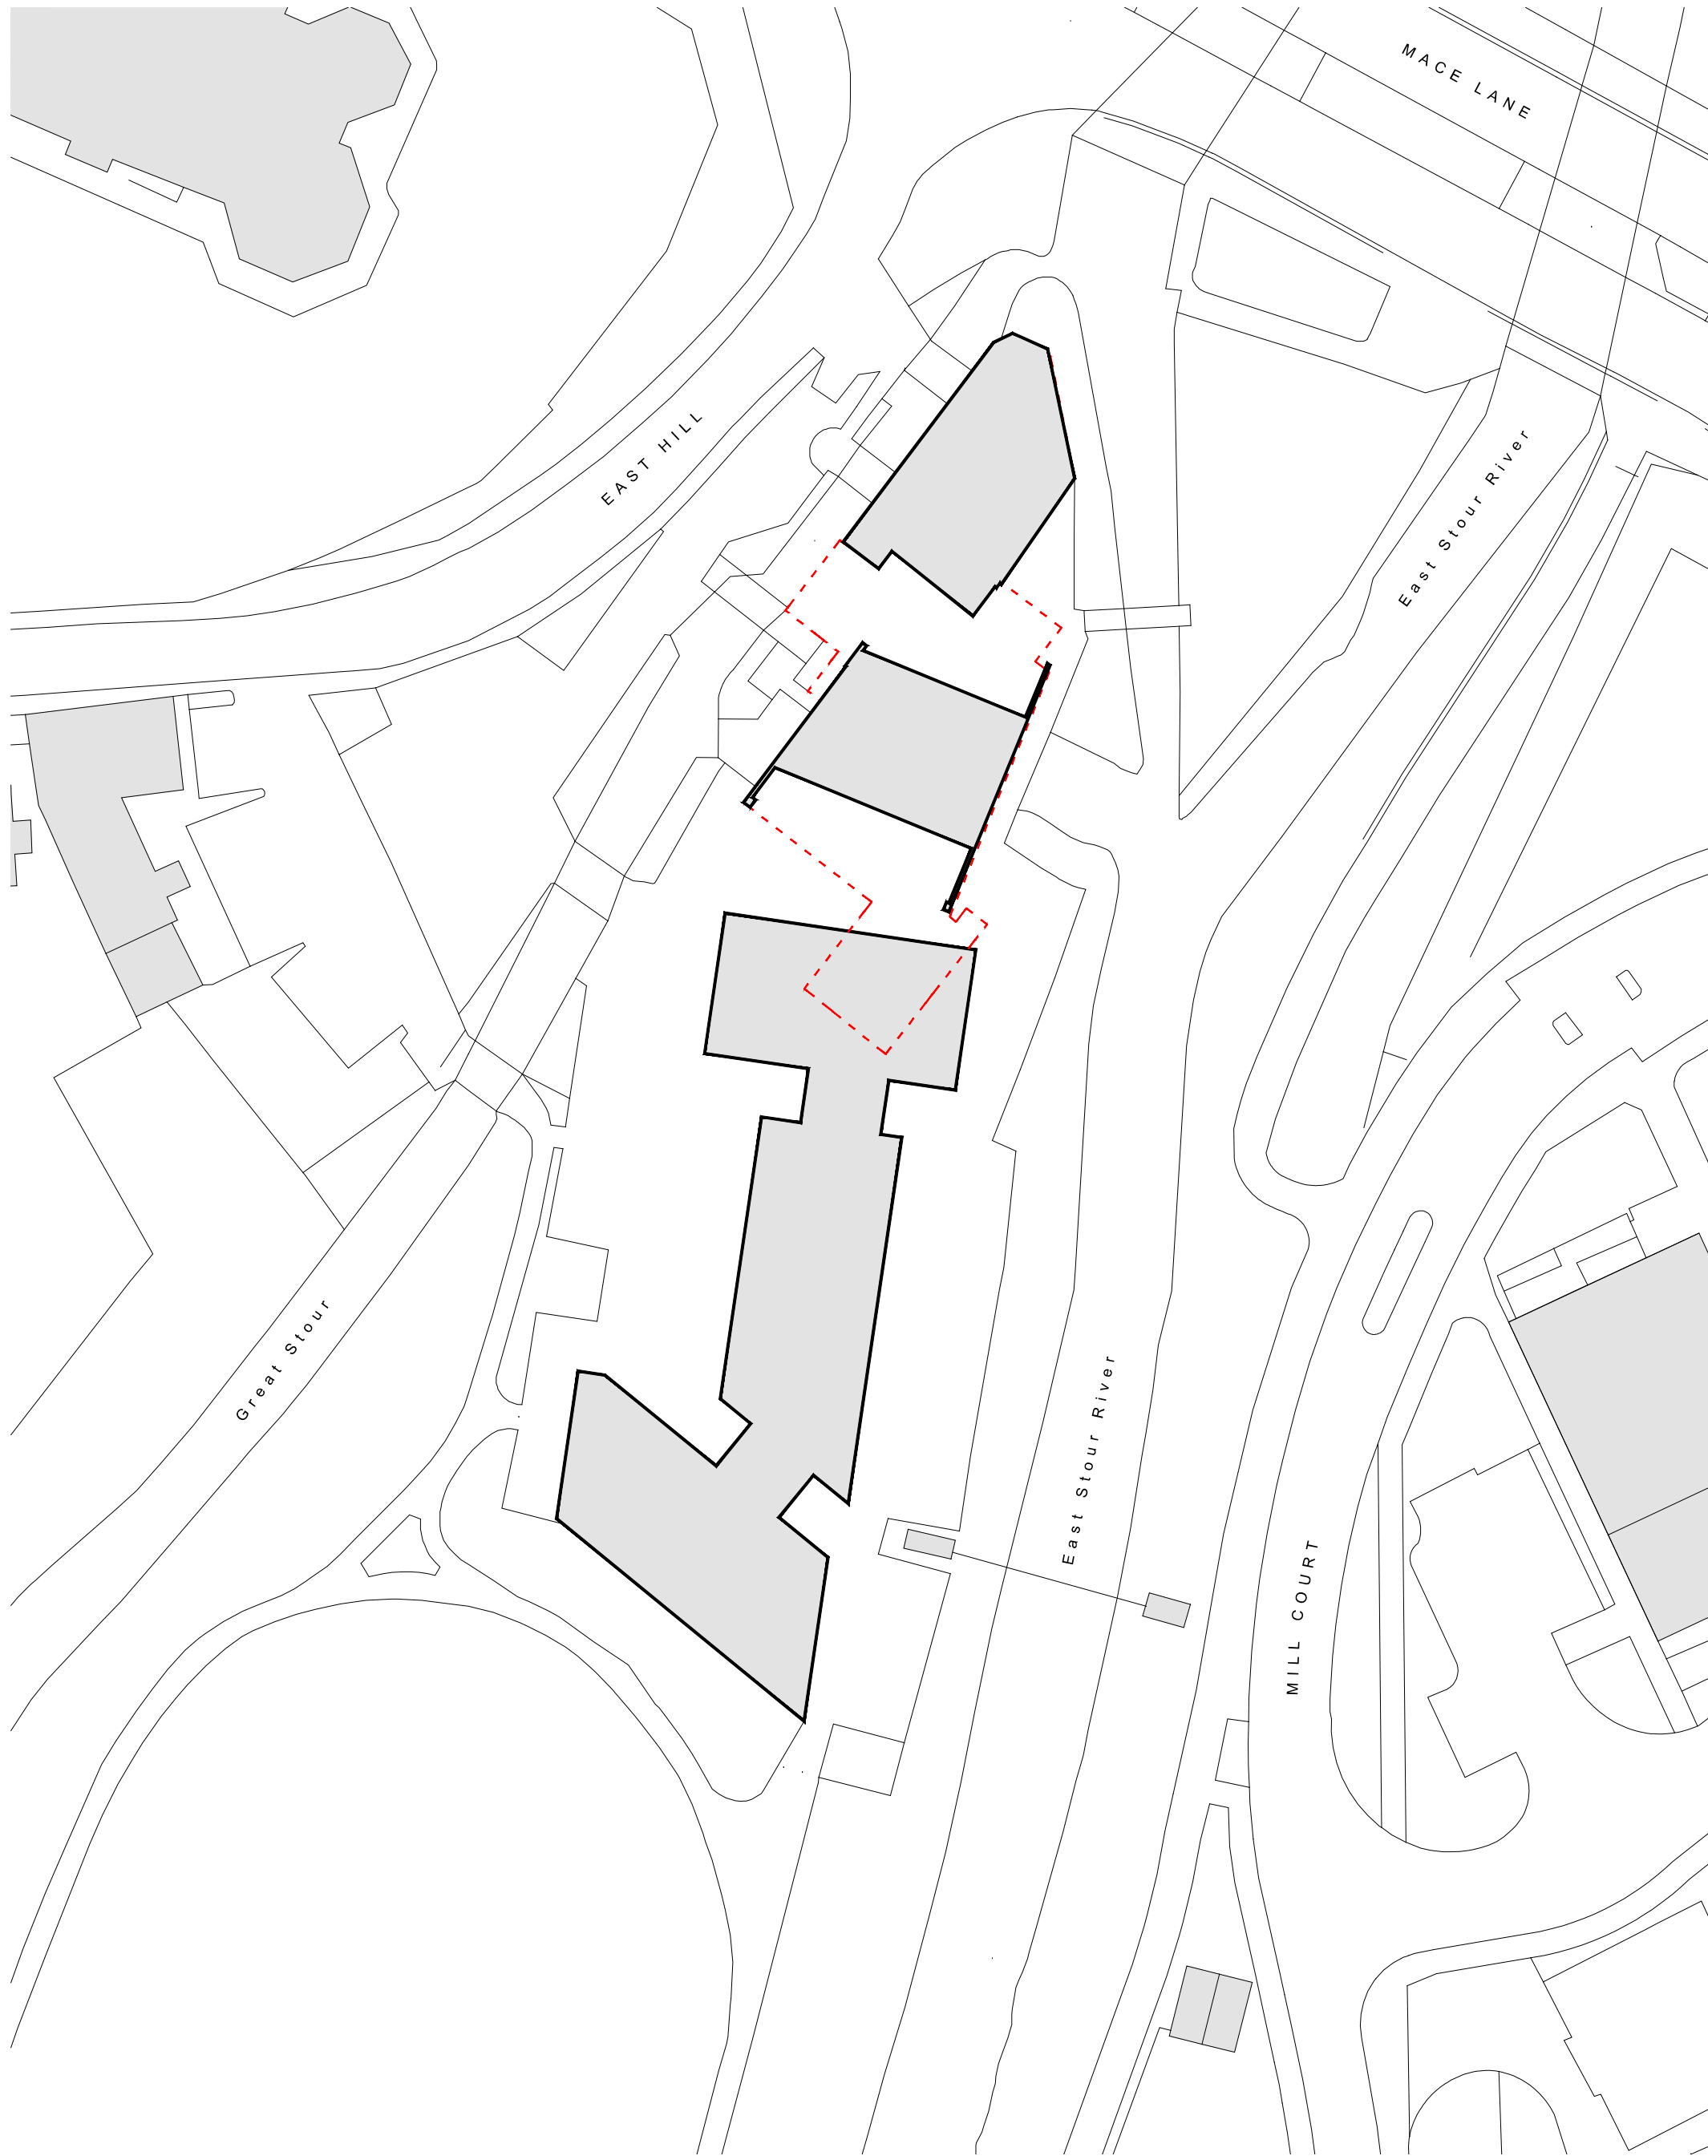

Proposed Block Layout Plan
Scale 1:500
0 5 10 20 30M

Ordnance Survey, (c) Crown Copyright 2021. All rights reserved. Licence number 100022432



 Existing building elements to be demolished

Hollaway

London | 15a Acton Street | London | W12 9PS
T +44 (0) 20 7095 5425 | E london@hollawaystudio.co.uk | W www.hollawaystudio.co.uk
Kent | The Tramway Stables | Ramport Road | Rythe | Kent | CT21 5BG
T +44 (0) 1303 260 515 | E kent@hollawaystudio.co.uk | W www.hollawaystudio.co.uk

Project | FLOUR MILL
ASHFORD
Client | OLIVER DAVIS HOMES
Title | EXISTING & PROPOSED BLOCK LAYOUT PLAN
Status | PLANNING

Scale | A1 | 1:500 Date | NOV 2021 Drawn | RT Chk'd | BL

Project Number
20.068
Bim Number
Drawing Number
002
Revision
A