

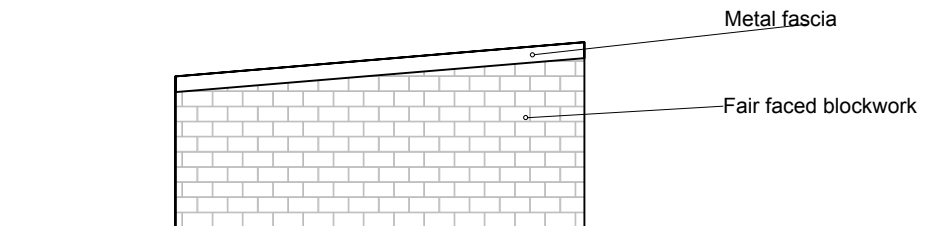
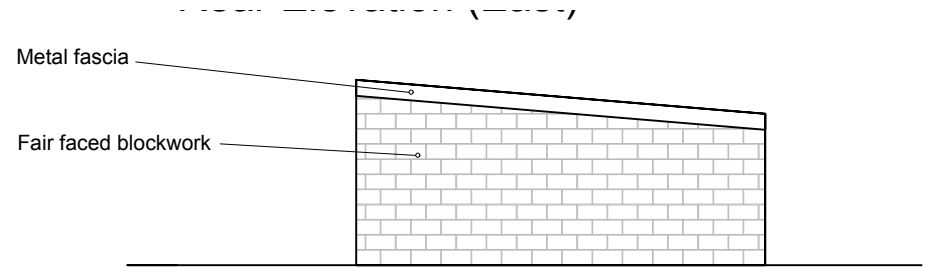
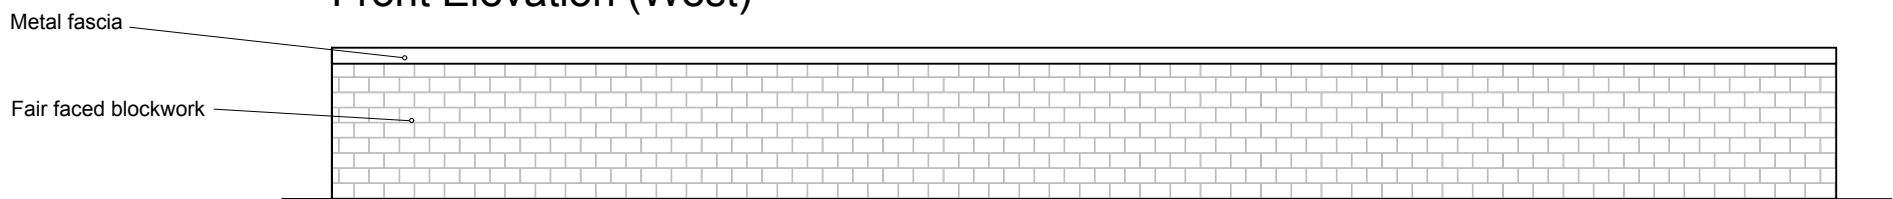


Storage Building A

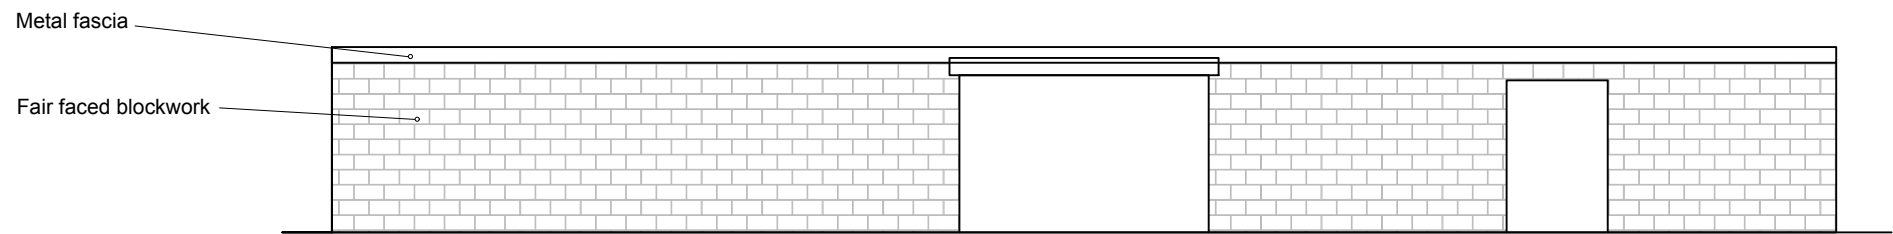

PLANNING

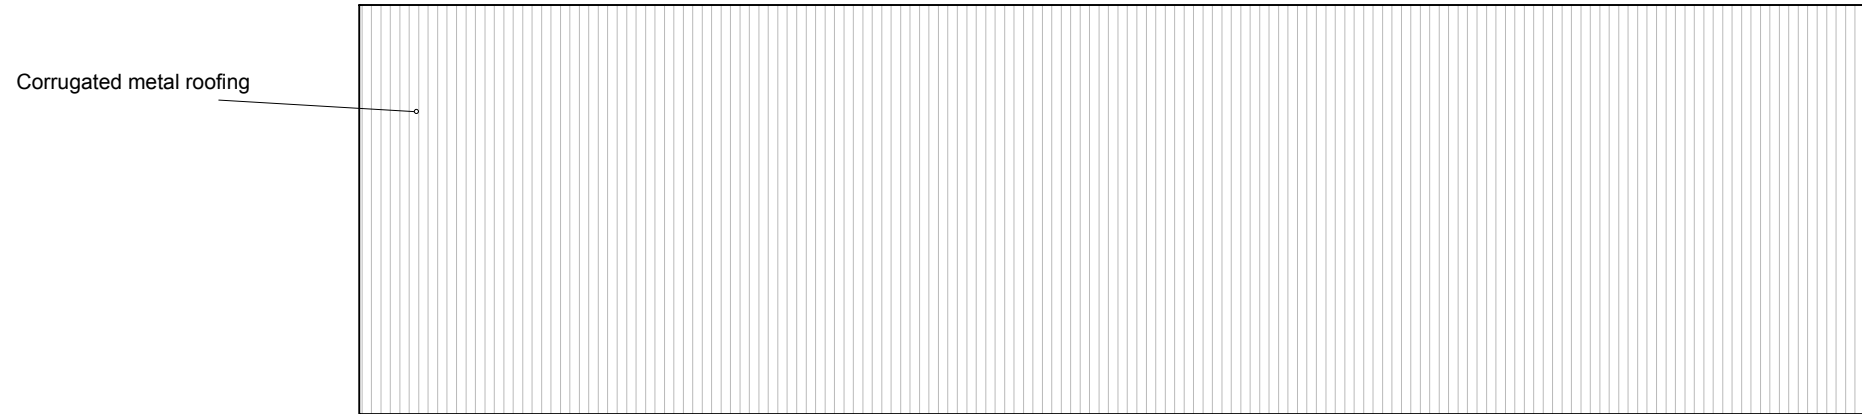

NOTE: NO DIMENSIONS TO BE SCALED FROM THIS DRAWING. (EXCEPT FOR PLANNING PURPOSES)
ALL DIMENSIONS TO BE CHECKED ON SITE. COPYRIGHT RESERVED.

levelarchitecture

TEL: 01622 851 218
WEB: WWW.LEVELARCHITECTURE.CO.UK
TWITTER: @LEVELARCH

PROJECT:

Eleven Acre Shaw,
Redbrook Street,
Woodchurch

CLIENT:

Patrick Durr Associates

DRAWING TITLE:

Existing Storage Building A
Plans and Elevations

SCALE: 1:100 SIZE: A3 DRAWN BY: RG CKD. BY: AR

DATE: Sept. 2018 PROJECT NO: 2018-453 DRAWING NO: (P)007 REVISION: -

REV:	BY:	CKD:	DATE:	DETAILS:
-	-	-	-	-