




EXISTING FLOOR PLAN  
1:100 @A1

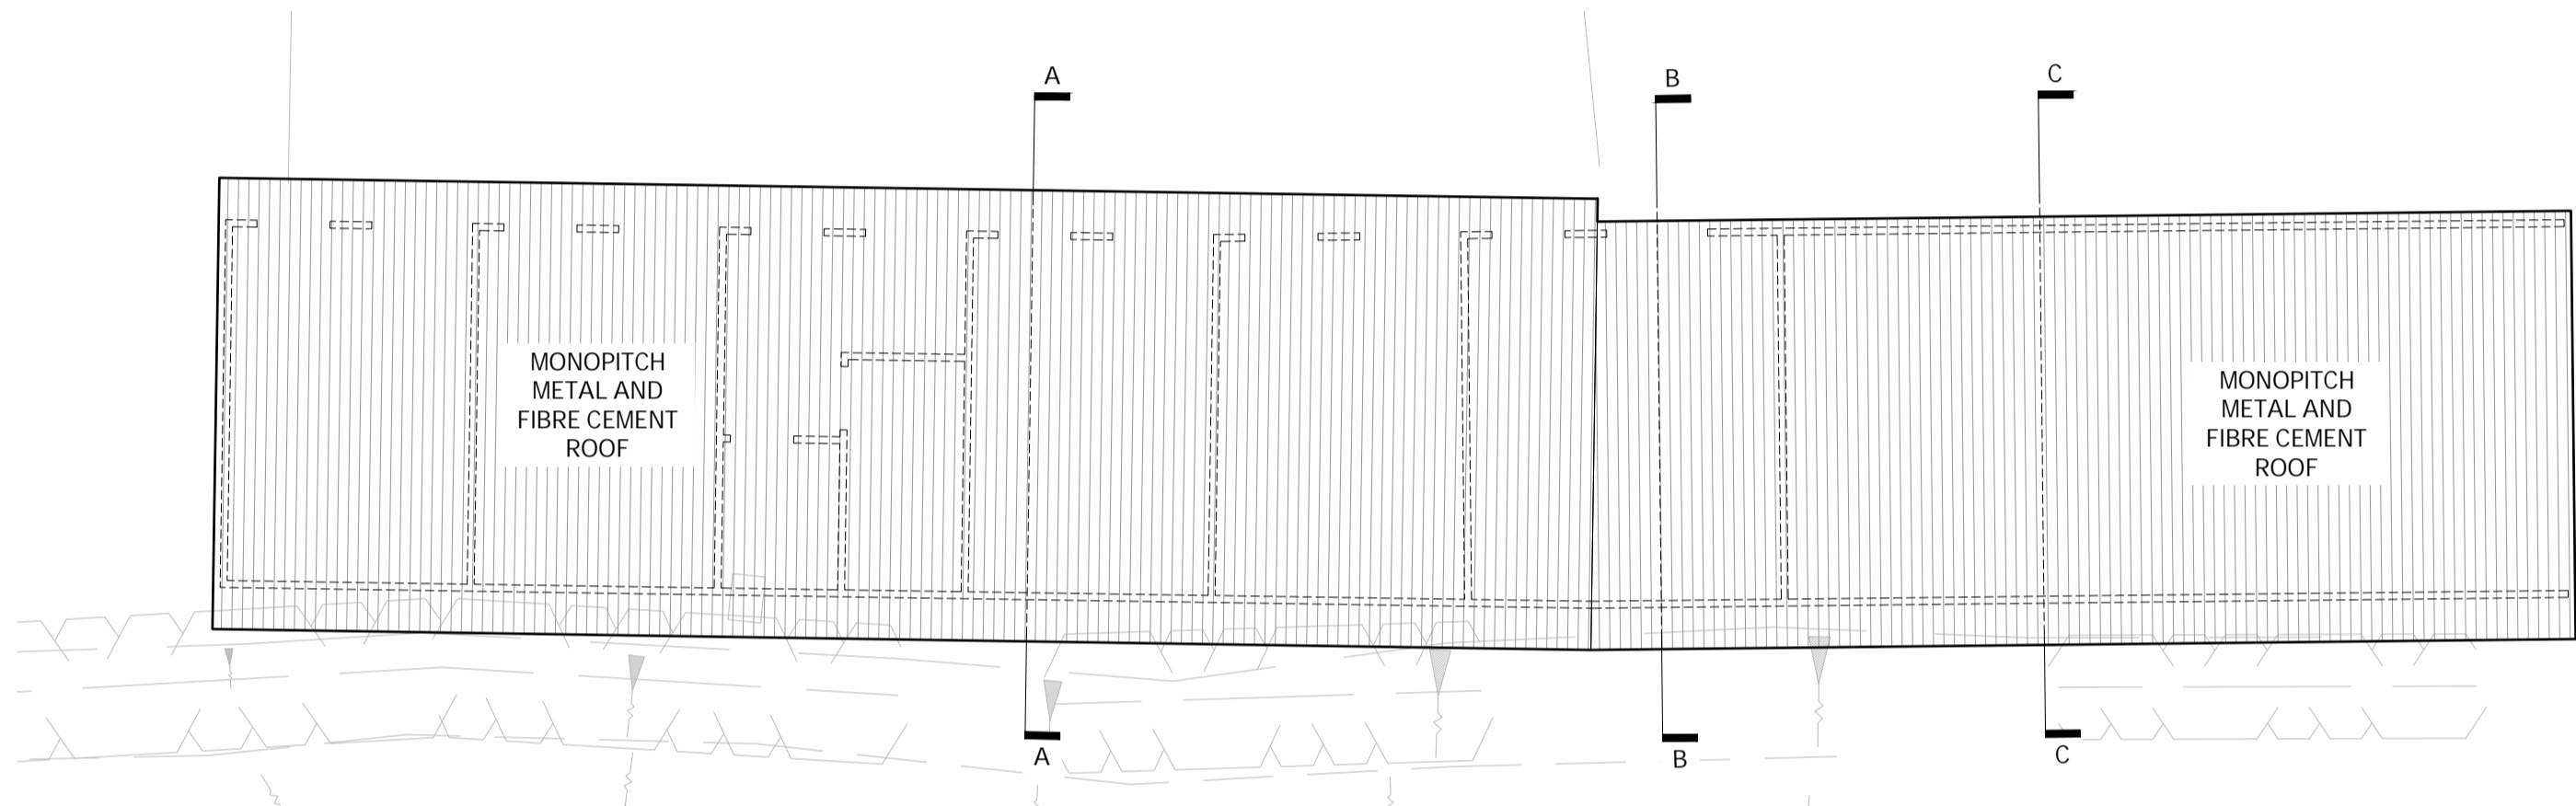


EXISTING ROOF PLAN  
1:100 @A1

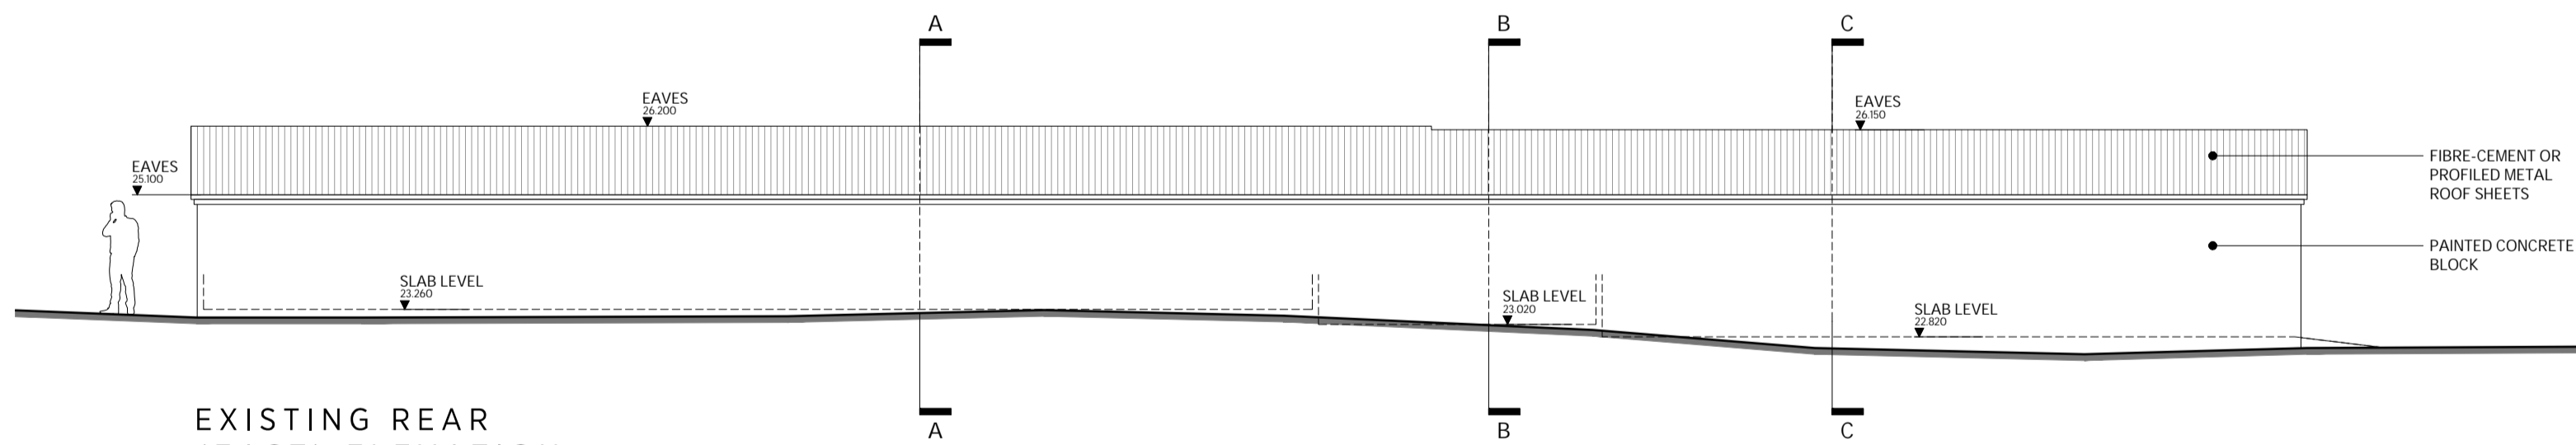


EXISTING REAR  
(EAST) ELEVATION  
1:100 @A1

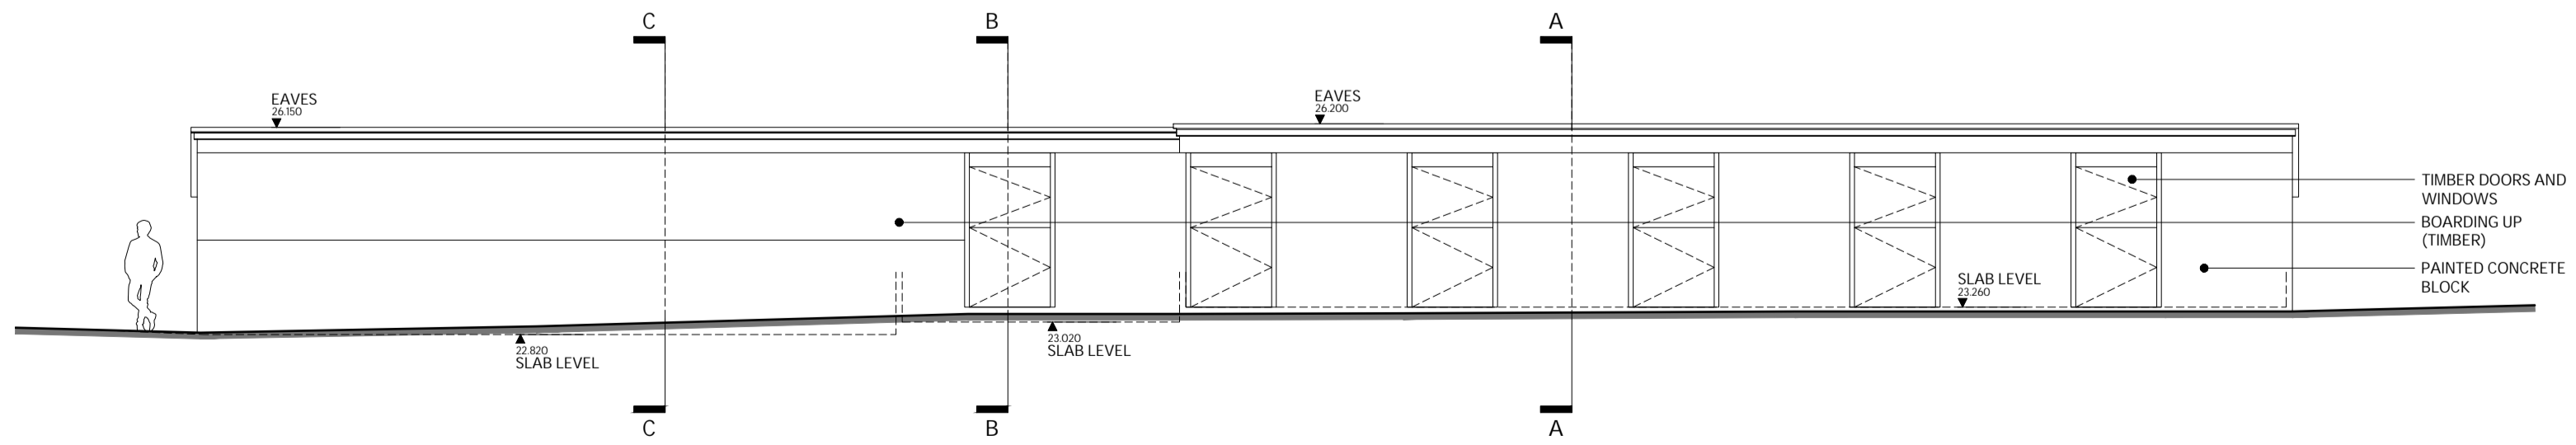


EXISTING FRONT  
(WEST) ELEVATION  
1:100 @A1

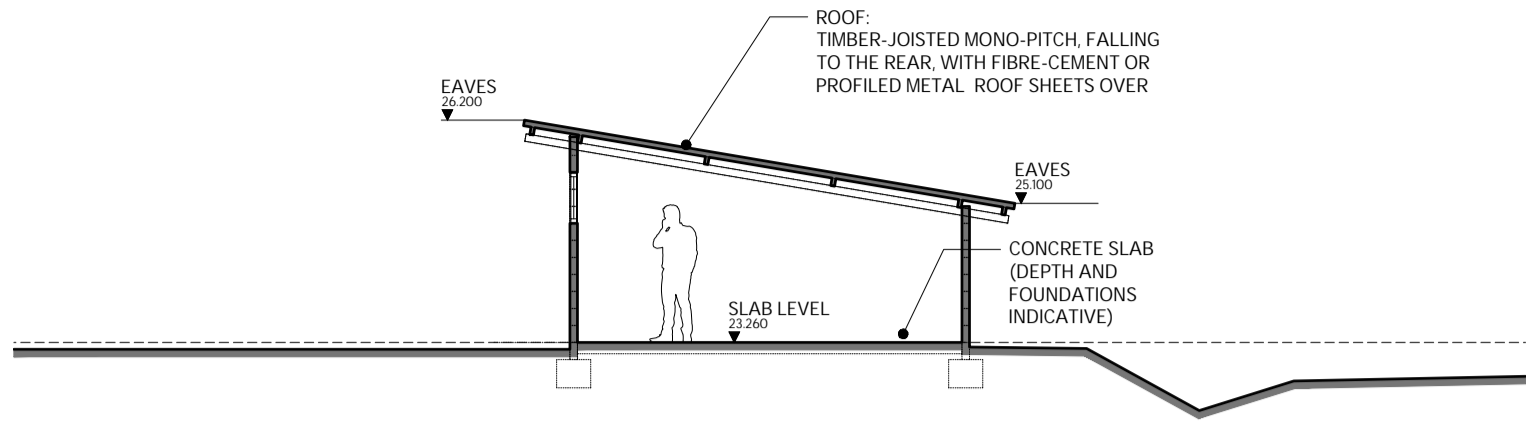


EXISTING SECTION A-A  
1:100 @A1

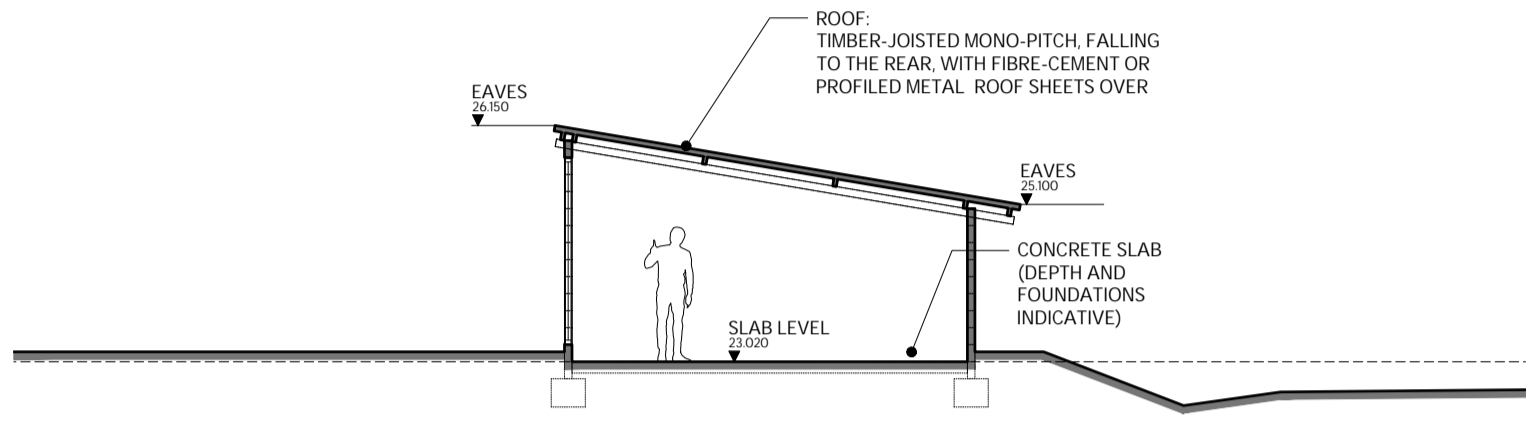


EXISTING SECTION B-B  
1:100 @A1

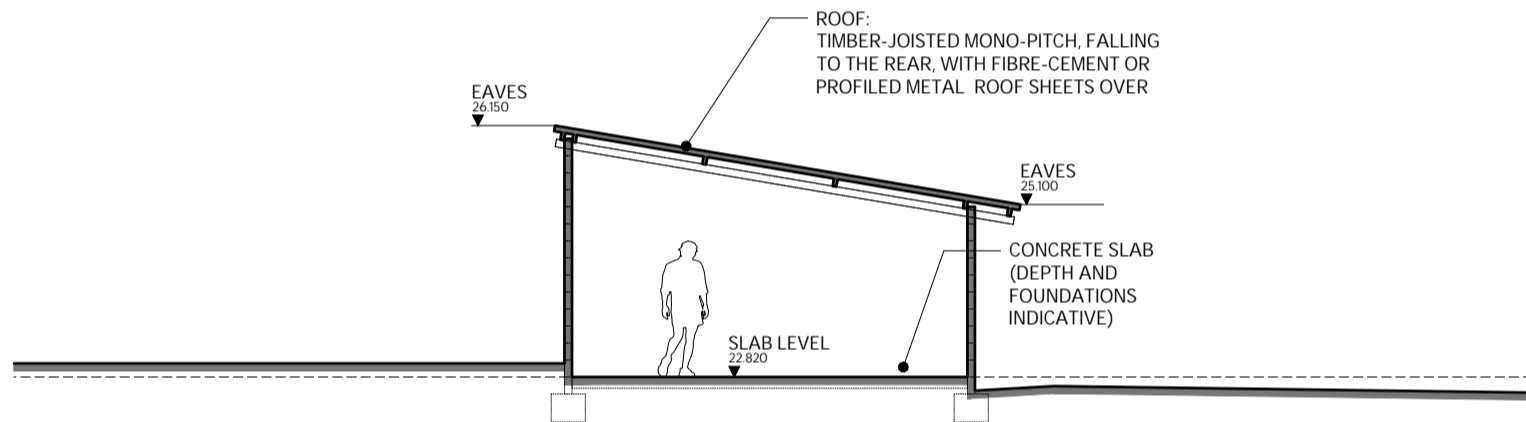

EXISTING SECTION C-C  
1:100 @A1

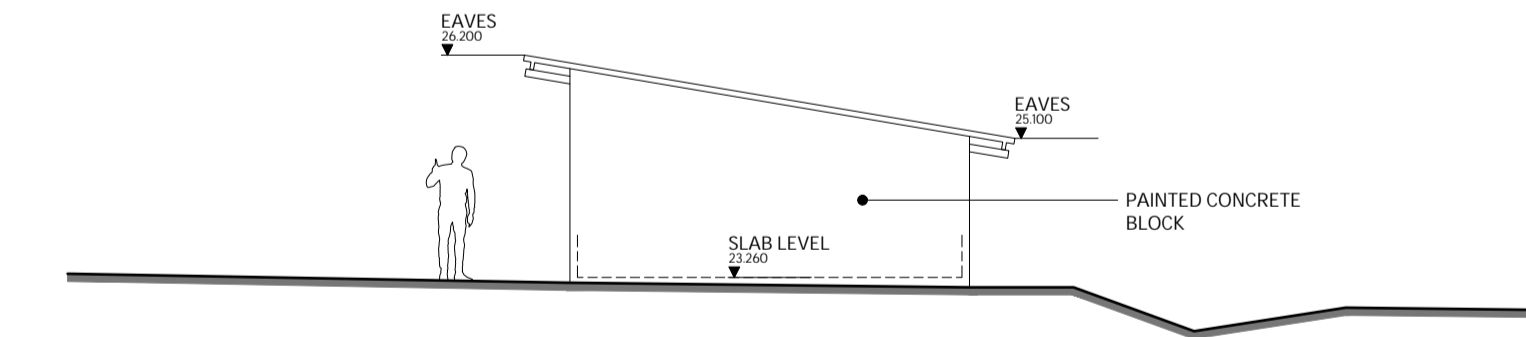


EXISTING SIDE  
(SOUTH) ELEVATION  
1:100 @A1

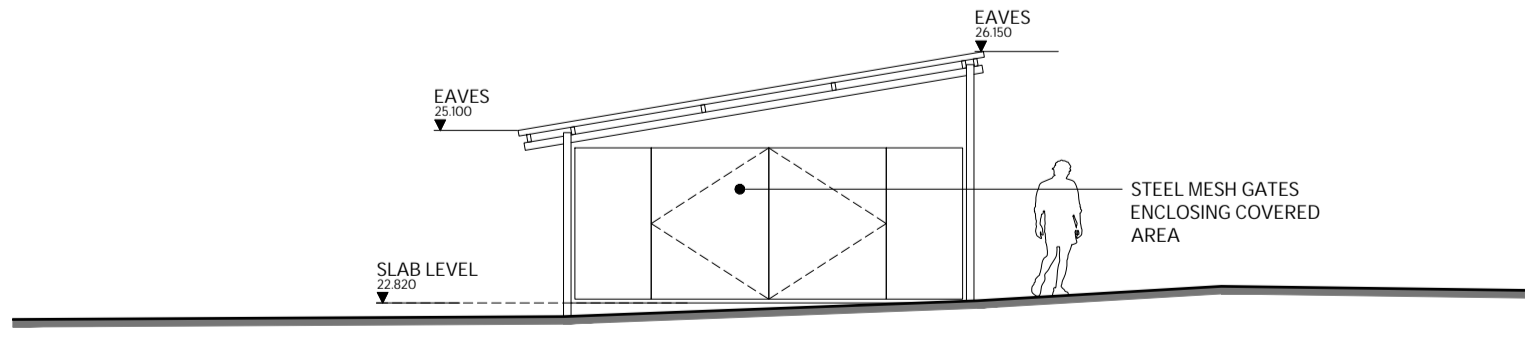

EXISTING SIDE  
(NORTH) ELEVATION  
1:100 @A1

Do not scale from drawings - scale bars have been provided for planning purposes only. If a setting out dimension is required, please ask. When working with existing structures and services, any contractor is to check/ make own survey record against what is presented in these documents - in particular when below ground items are exposed. Drawings to be read in conjunction with any written specifications, schedules and specialist consultants design information.

Prince & Gisbey Architects owns the copyright of this drawing, which must not be reproduced in the whole or part without the written permission of Prince & Gisbey Architects.

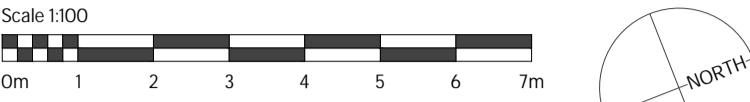

Status  
**PLANNING SUBMISSION**

Revision  
D ISSUED FOR PLANNING SUBMISSION.

Date  
06/12/2024



VIEW OF FRONT ELEVATION



VIEW OF REAR ELEVATION