


Proposed Elevation C-C Scale 1:100

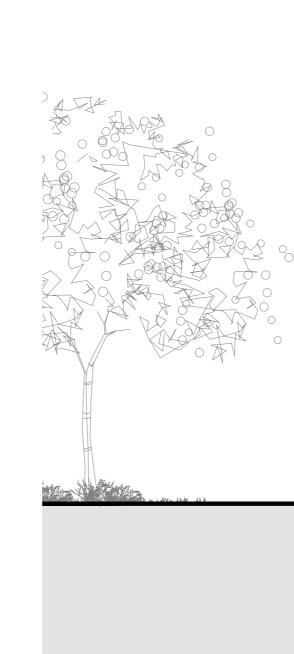


Proposed Elevation B-B Scale 1:100



Proposed Elevation D-D Scale 1:100

Proposed steel bridge links between Block A and Block B

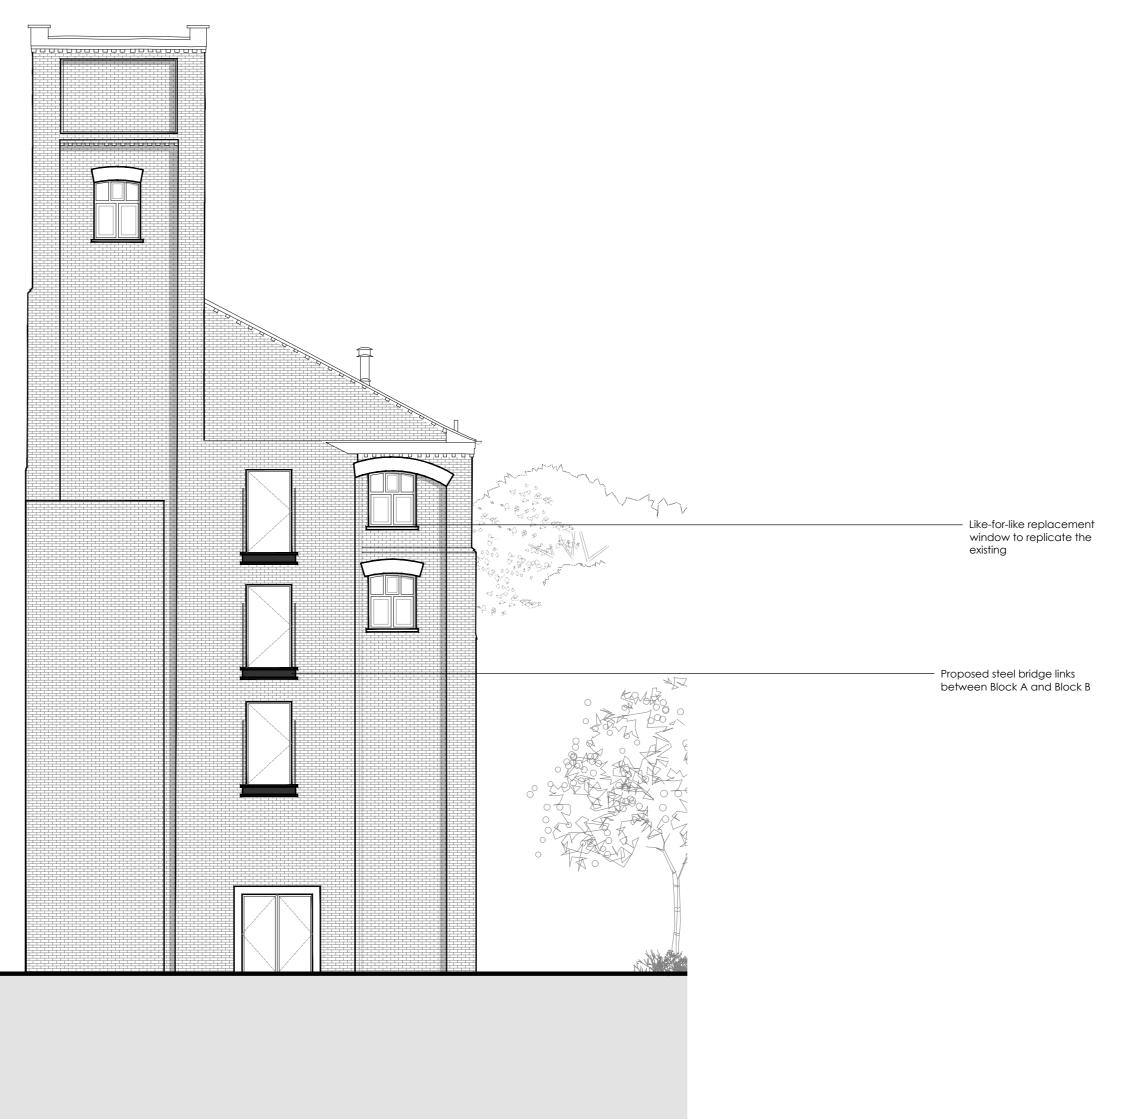

B MINOR ADJUSTMENTS TO FINISHED FLOOR LEVELS & ASSOCIATED BL 22.04.14 AMENDMENTS

BLOCK A BLOCK B BLOCK C BLOCK D BLOCK E
Key Plan
Image: Constraint of the second secon



BL 21.12.09

_____ Project │ FLOUR MILL ASHFORD

Client | OLIVER DAVIS HOMES

^{Status} | PLANNING

London | 10a Acton Street | London | WC1X 9NG T +44 (0) 20 7096 5425 | E london@hollawaystudio.co.uk | ₩ www.hollawaystudio.co.uk Kent | The Tramway Stables | Rampart Road | Hythe | Kent | CT21 5BG T +44 (0)1303 260 515 | E kent@hollawaystudio.co.uk | ₩ www.hollawaystudio.co.uk

Title | BLOCK A PROPOSED ELEVATIONS AA, BB, CC & DD

Scale@A0 | 1:100 Date | NOV 2021 Drawn | AL Chk'd | BL Project Number Drawing Number 1300

Revision B