

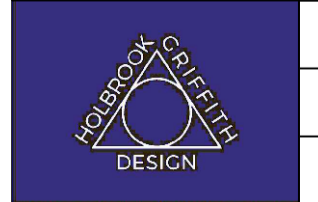


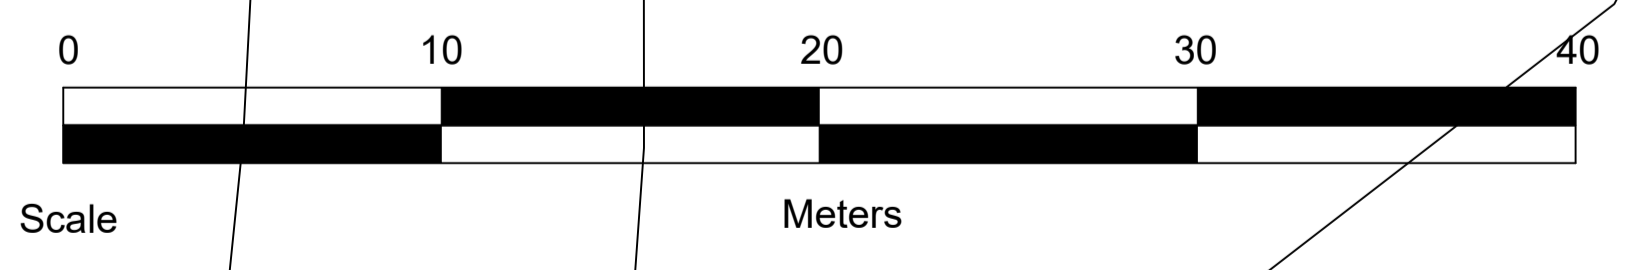

Hall

10 to 20

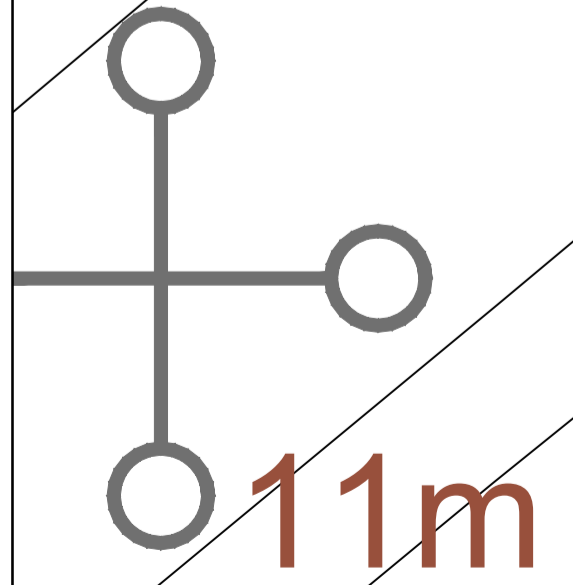

1 Adrian Street
 Emervest Ltd
 Fifth Floor Plans

DWG	AS PL 08	Size	A1
Date	23/03/20	Scale	1:100
rev B Revised 22 04 2021			