




Hall

10 to 20

11m

8m

6m

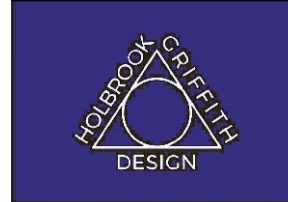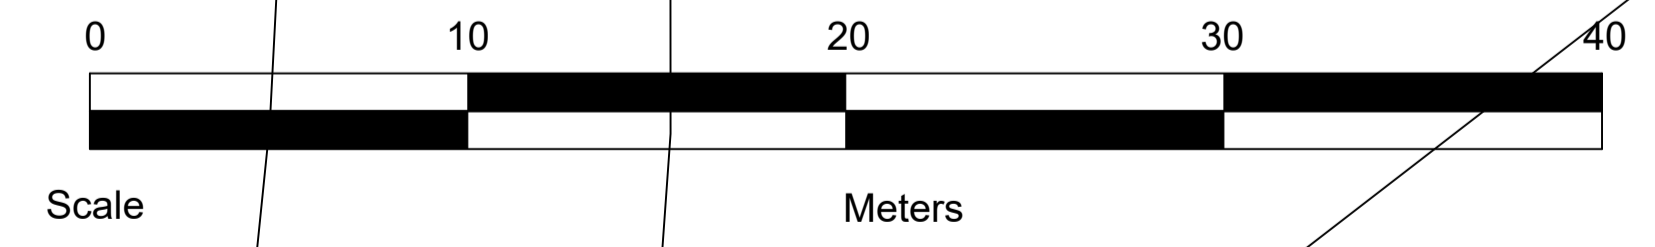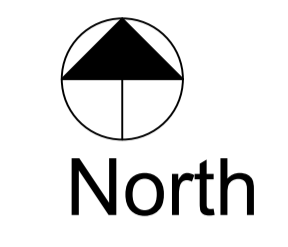

1 Adrian Street
Emervest Ltd
First Floor Plan

DWG	AS PL 04	Size	A1
Date	23/03/20	Scale	1:100
rev B revised 22 04 2021			