

on Hall





10 to 20

8m

11m

6m

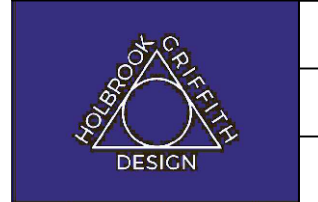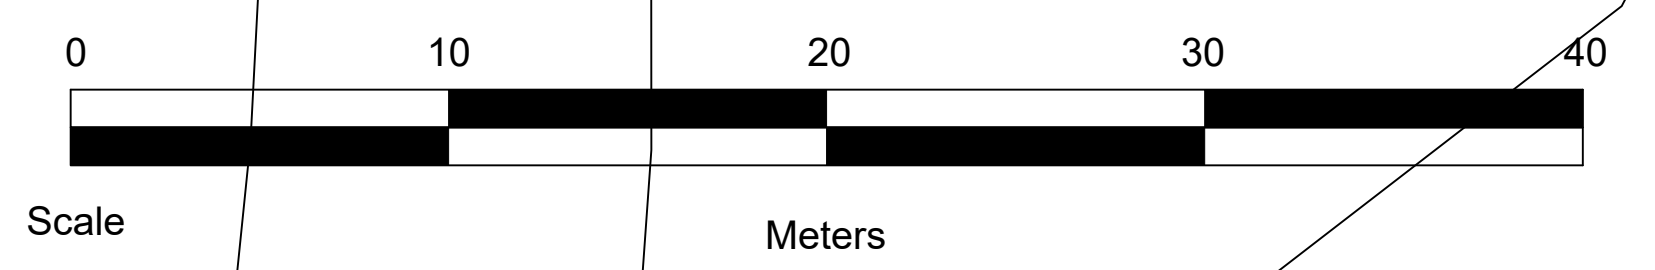

1 Adrian Street  
Emervest Ltd  
Fourth Floor Plan

DWG	AS PL 07	Size	A1
Date	23/03/20	Scale	1:100
rev B   Revised 22 04 2021			

