


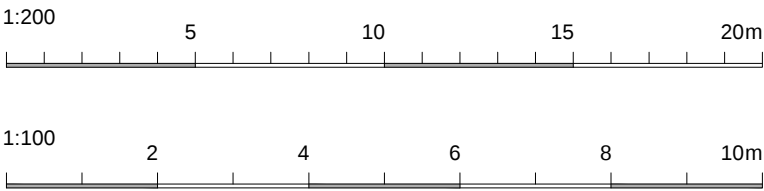


DO NOT SCALE FROM THIS DRAWING - REPORT ANY DISCREPANCIES TO DESIGNER PRIOR TO COMMENCING WORKS


THIS DRAWING REMAINS THE COPYRIGHT OF TURNER JACKSON + DAY ASSOCIATES AND CANNOT BE REPRODUCED WITHOUT WRITTEN CONSENT



Ramsgate Road Elevation
1:200

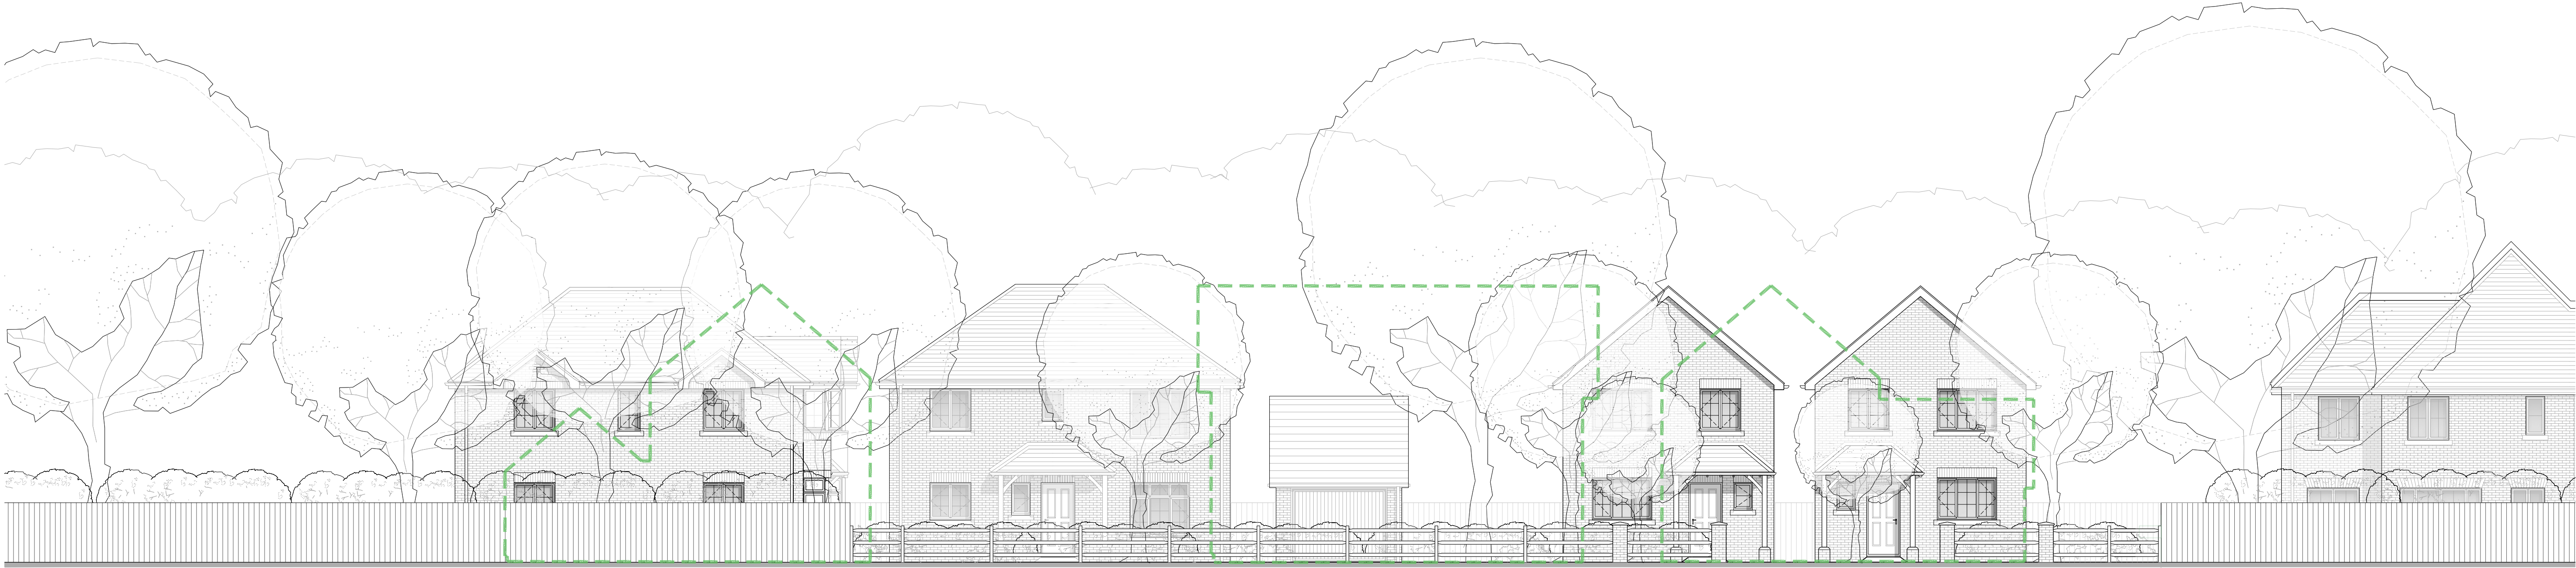

Ramsgate Road Elevation
1:100

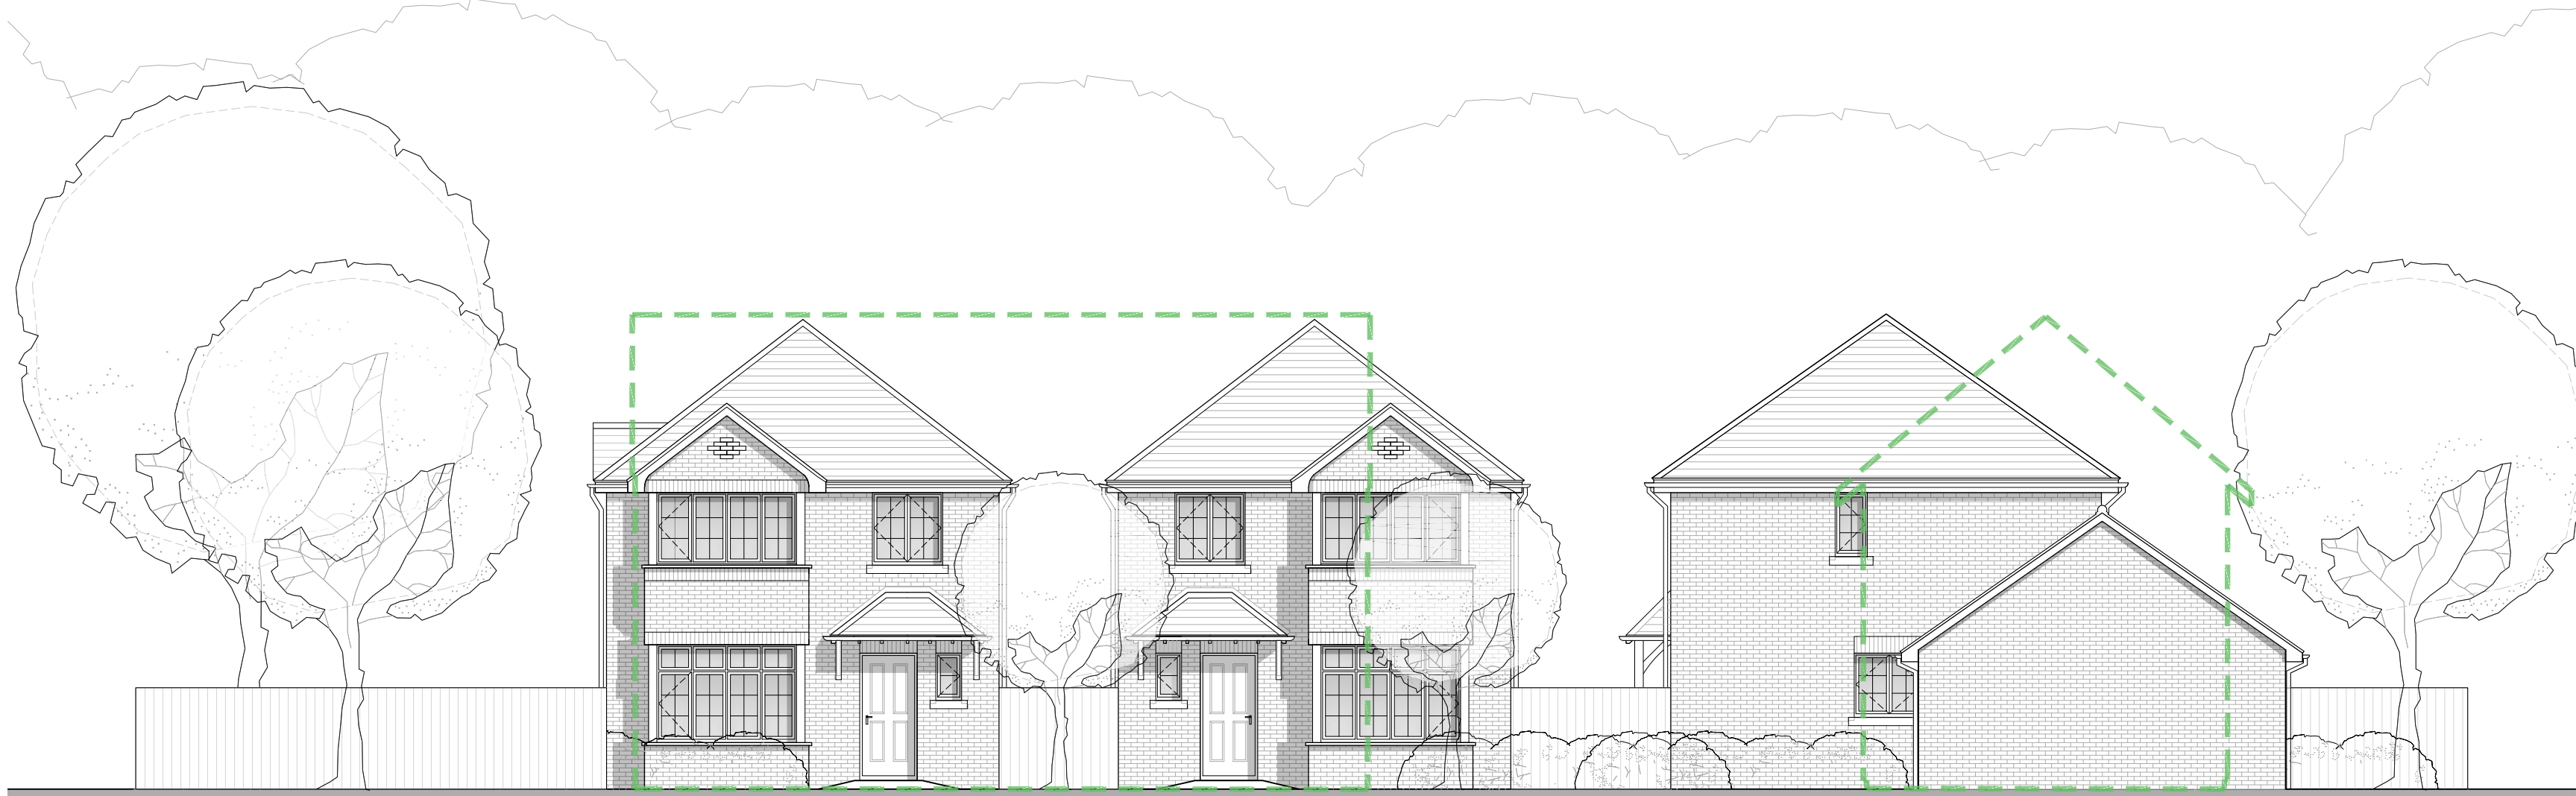

LEGEND:

 Consented Development (F_TH_21_0617)

C	Roof pitch reduced from 45 degrees, to 35, 31.5 and 25 degrees to reduce height of ridge line as per PO comments.	02.11.23	AR	
B	Planning Issue	18.08.23	AR	
REV	DESCRIPTION	DATE	BY	CHKD

TURNER JACKSON+DAY ASSOCIATES

Radio House
Thanet Way, Whitstable
Kent CT5 3QX

t: 01227 261453
e: enquiries@tjda.co.uk
www.turnerjacksonday.co.uk

client details

Foreland Partnership

project details

Gladstone Road, Broadstairs

drawing title

PROPOSED STREET SCENE

date scale drawn by checked by

July '23 As Ind. AR

project no:	drawing no:	revision
1859	014	C

Internal Courtyard Elevation
1:100