

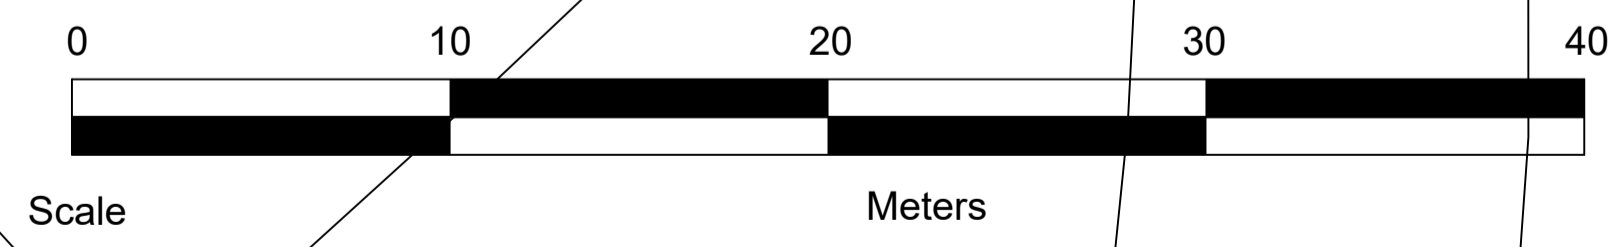


Hall

10 to 20

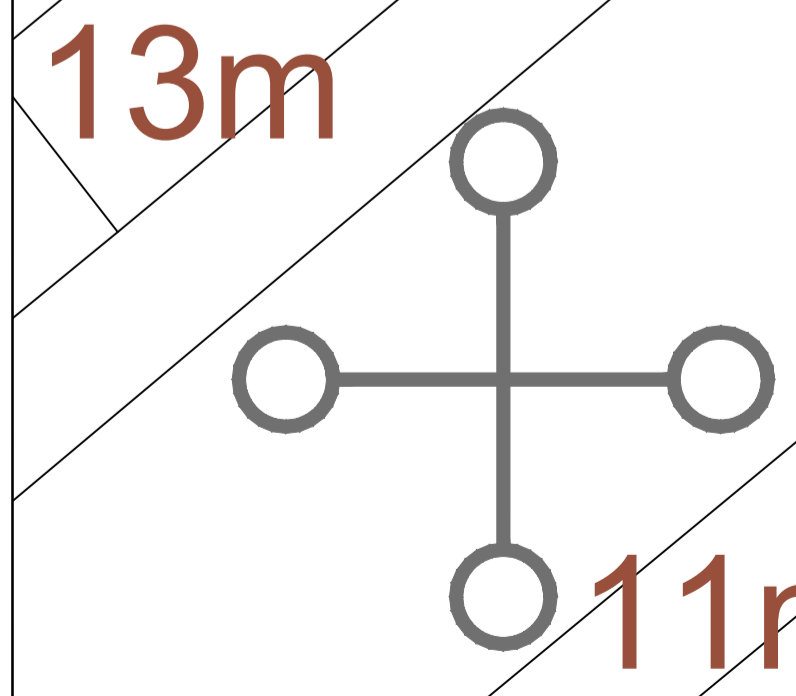

House

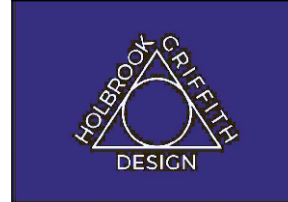

1 Adrian Street  
 Emervest Ltd  
 Third Floor Plan

DWG	AS PL 06	Size	A1
Date	23/03/20	Scale	1:100
rev B   revised 22 04 2021			