

Notes:

Please report all discrepancies, errors and omissions.


Verify all dimensions on site before commencing any work on site or preparing shop drawings.

All materials, components and workmanship are to comply with the relevant British Standards, Codes of Practice, and appropriate manufacturers recommendations that from time to time shall apply.

For all specialist work, see relevant drawings.

This drawing and design are copyright of RMB Consultants (Civil Engineering) Ltd.

When this document is provided in electronic file format it is intended as a guide only and the recipient is to verify all dimensions and details with the Architects. If this is not acceptable, the files must be returned unused together with a written communication declining acceptance of this condition.

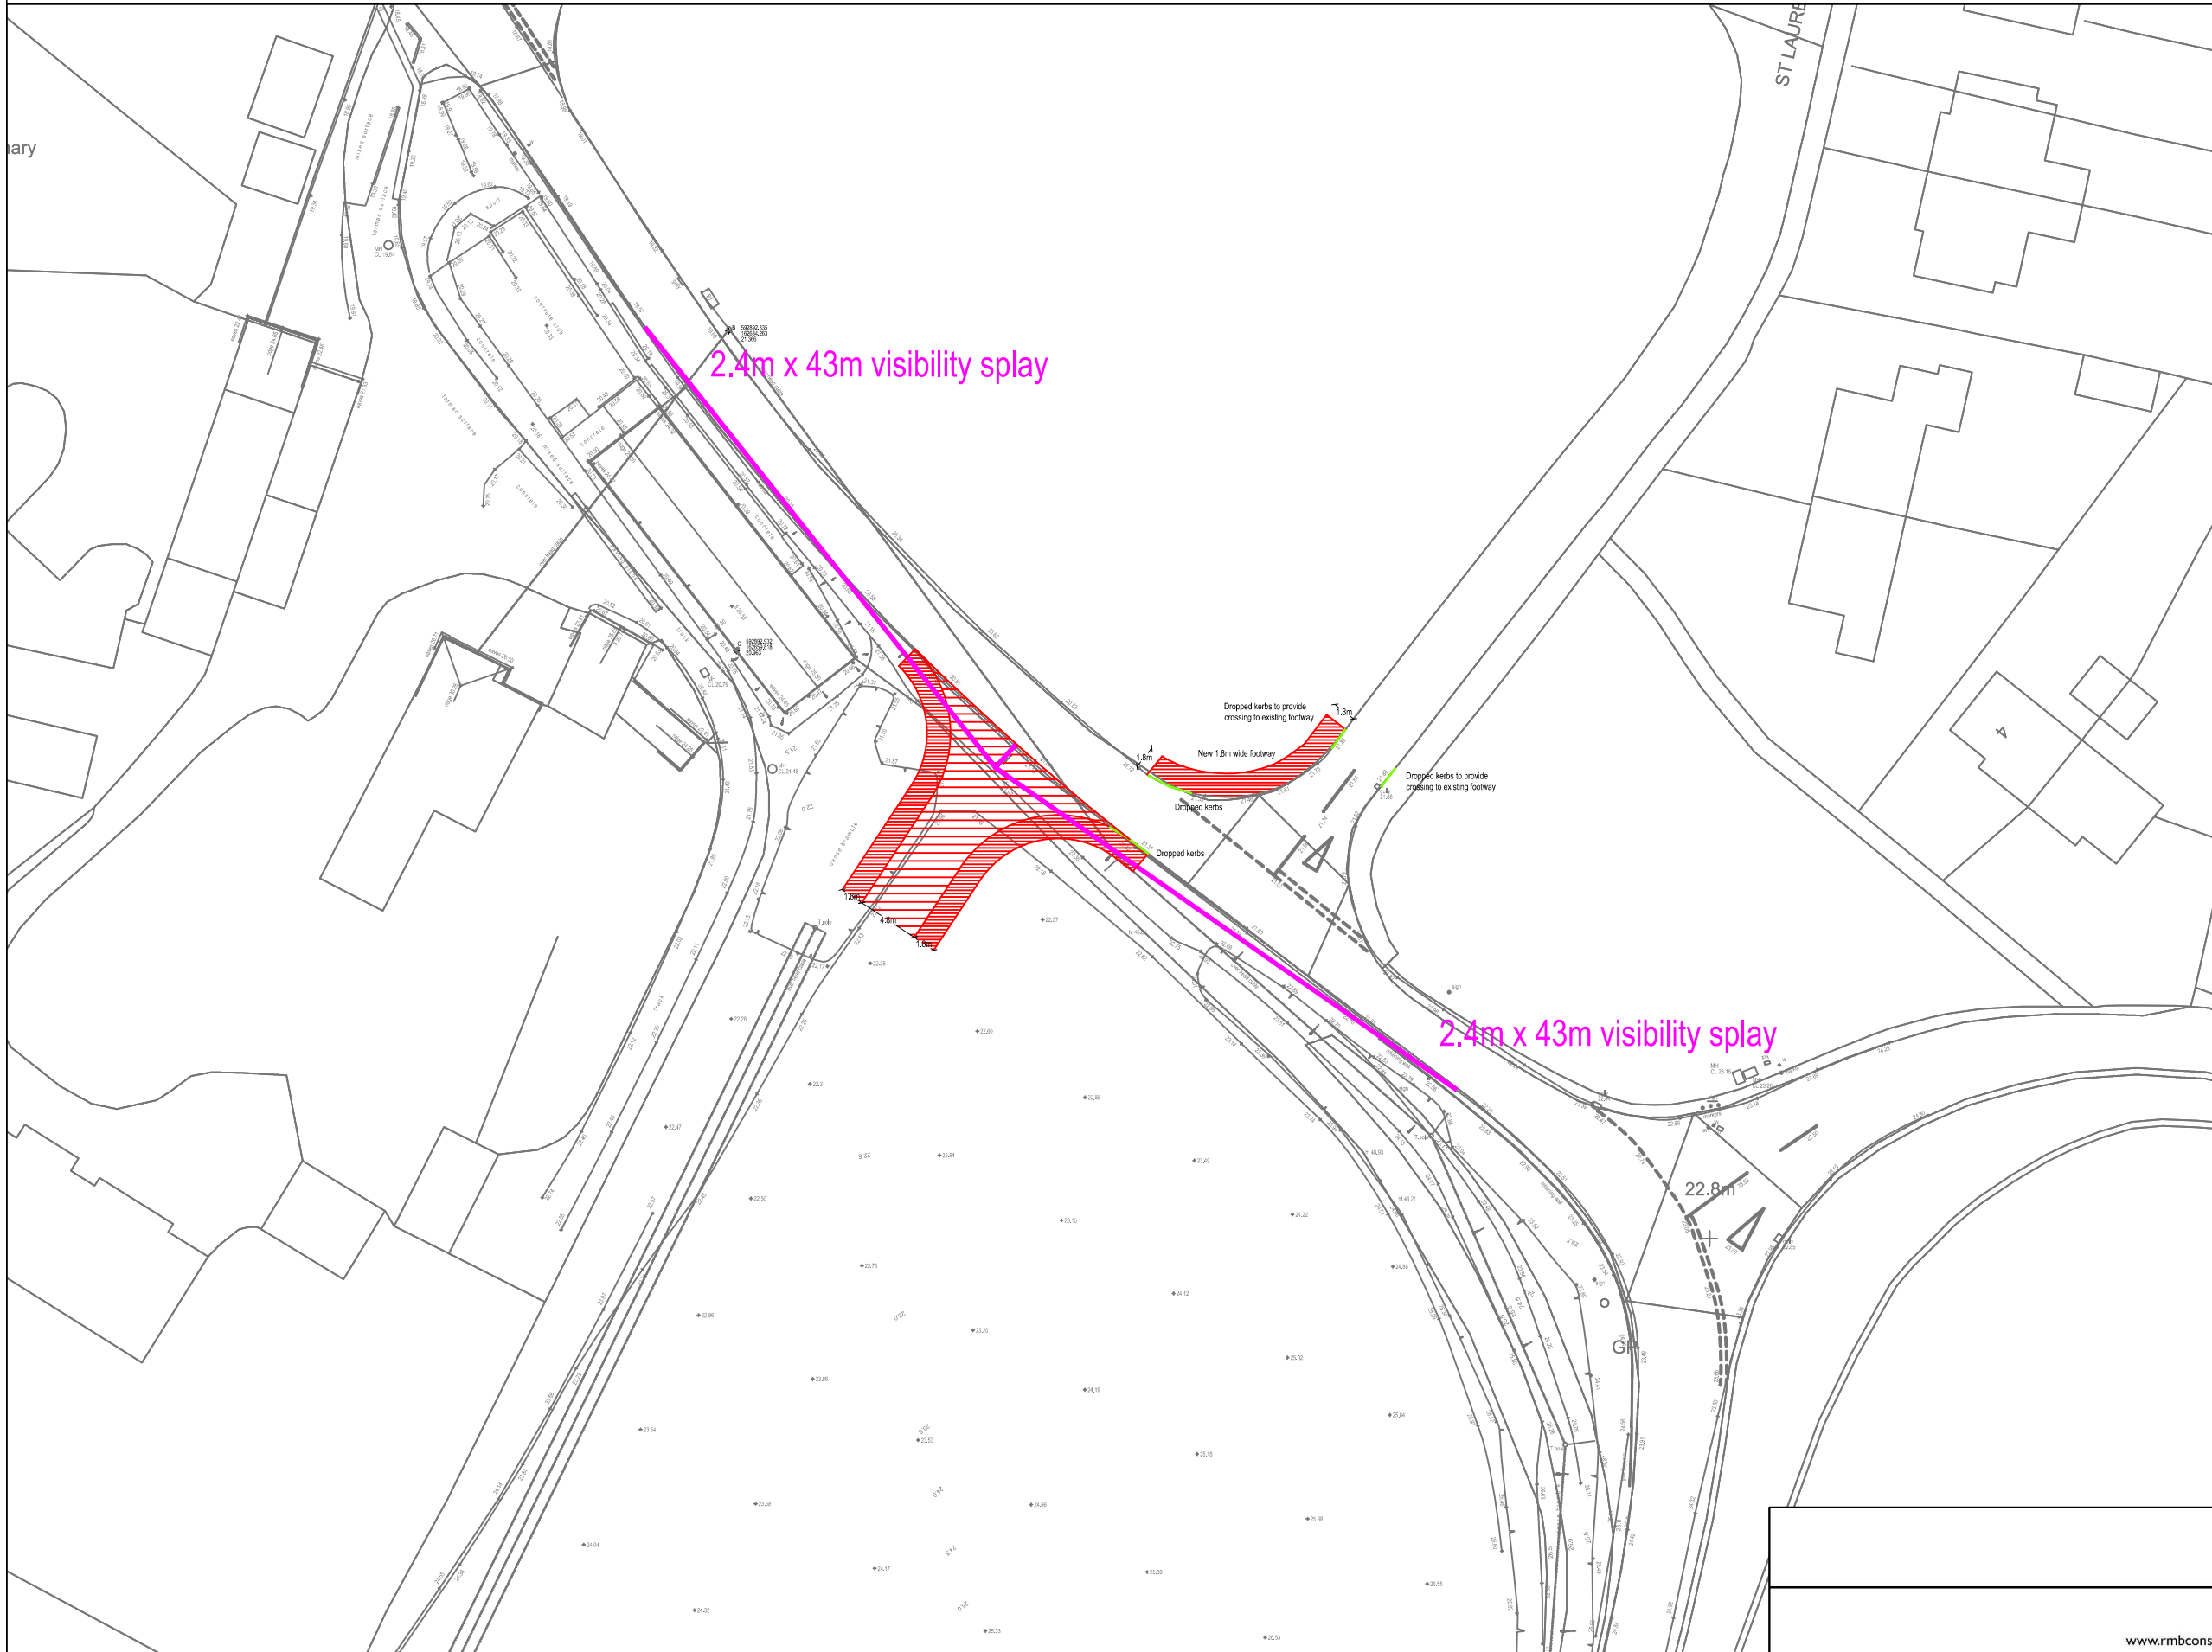

Rev .



**RMB**

39 Cossington Road Canterbury Kent CT1 3HU  
Tel/Fax: 01 227 472128 • Mobile: 07886 185705  
www.rmbconsultants.co.uk • robert.beck@rmbconsultants.co.uk

**Proposed Access showing Visibility Splay**  
Land at School Lane, Bapchild, Sittingbourne, ME9 9NJ

client Crabtree and Crabtree (Bapchild) Ltd	project Land at School Lane Bapchild Sittingbourne ME9 9NJ	drawing <b>Proposed Access showing Visibility Splay</b>	
		scale 1:500 @ A3	drawing no. 603/202
		date August 2015	drawn by RB