




Site Section A-A



Site Section B-B



Site Section C-C

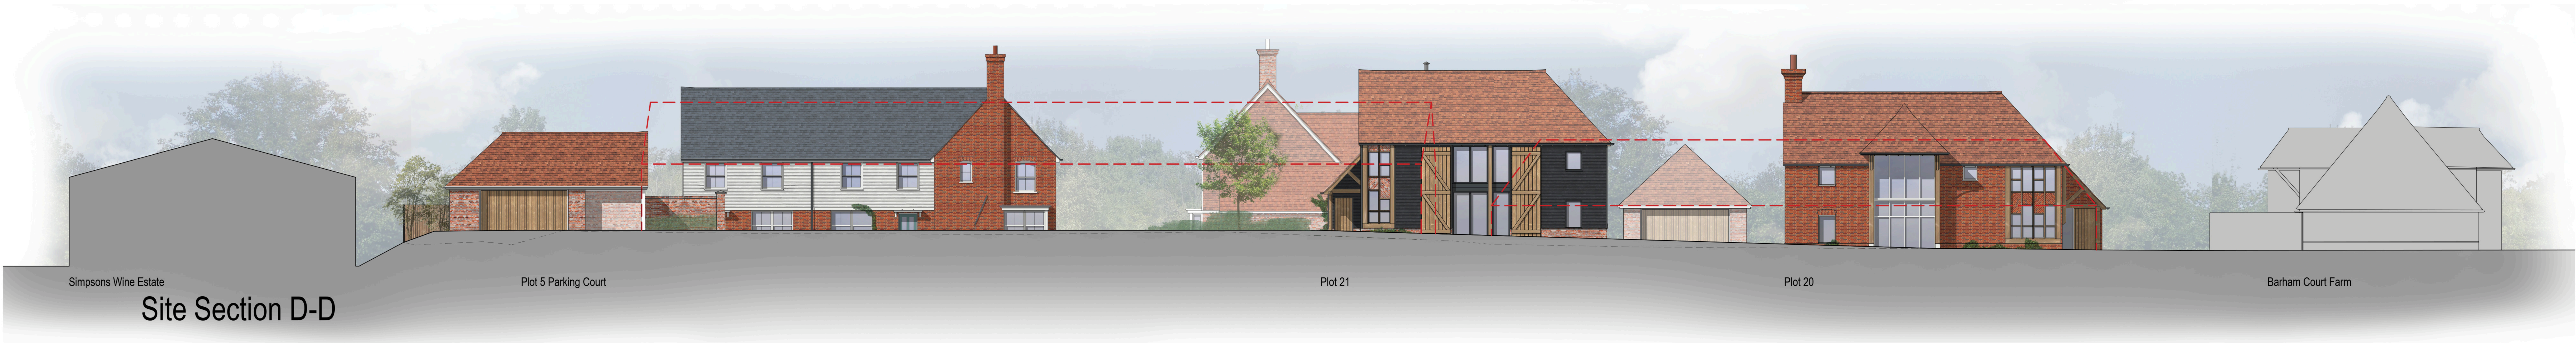

Site Section D-D

| Rev. | Description | Int. | Date |
|------|-------------|------|------|
| | | | |
| | | | |
| | | | |
| | | | |
| | | | |
| | | | |
| | | | |
| | | | |
| | | | |


| | |
|-----------|----------------------------------|
| Client | ROMA HOMES |
| Job Title | VALLEY ROAD BARHAM COURT FARM |

CDP

CDP Architecture Ltd

22-23 North Lane, Canterbury
Kent, CT2 7EE

Tel: 01227 458181 Fax: 01227 451543
info@thinkcdp.com www.thinkcdp.com

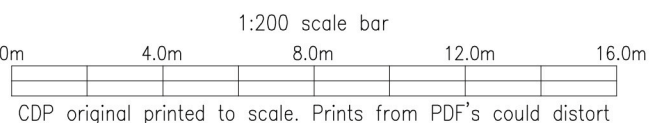

| | |
|---------------|------------------------|
| Drawing Title | Proposed Site Sections |
|---------------|------------------------|

| | | |
|------------|----------|----------------------|
| Scale @ A1 | 1:200 | Preliminary/Comment |
| Drawn | MW | Planning |
| Date | NOV 2021 | Building Regulations |
| Checked | | Tender |
| | | Construction |
| | | As built |

842

:

P03