


**AMENDED**

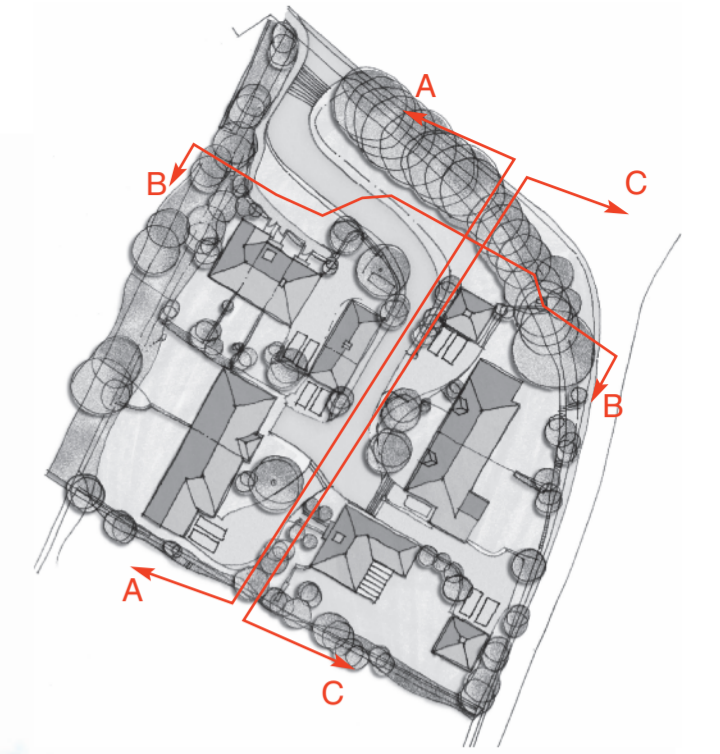

Section A-A 5 4 3



Section B-B 8 1 2 3



**Proposed Street Elevations**  
 Proposed Residential Development, Land at School Lane, Bapchild, Sittingbourne.

Client Crabtree & Crabtree (Bapchild) Ltd.	Project Proposed Residential Development, Land at School Lane, Bapchild, Sittingbourne.	Drawing Proposed Street Elevations.	
		Scale 1:200 @ A2	Drawn By SJB
Date June 2016		Drawing No. 2540 - 03	

**design bdb**

Church Bars, Milton Manor Farm, Ashford Road, Canterbury, CT4 7PP  
 t: 01227 456699 www.bdb-design.co.uk