


Proposed Site Section D 1:200

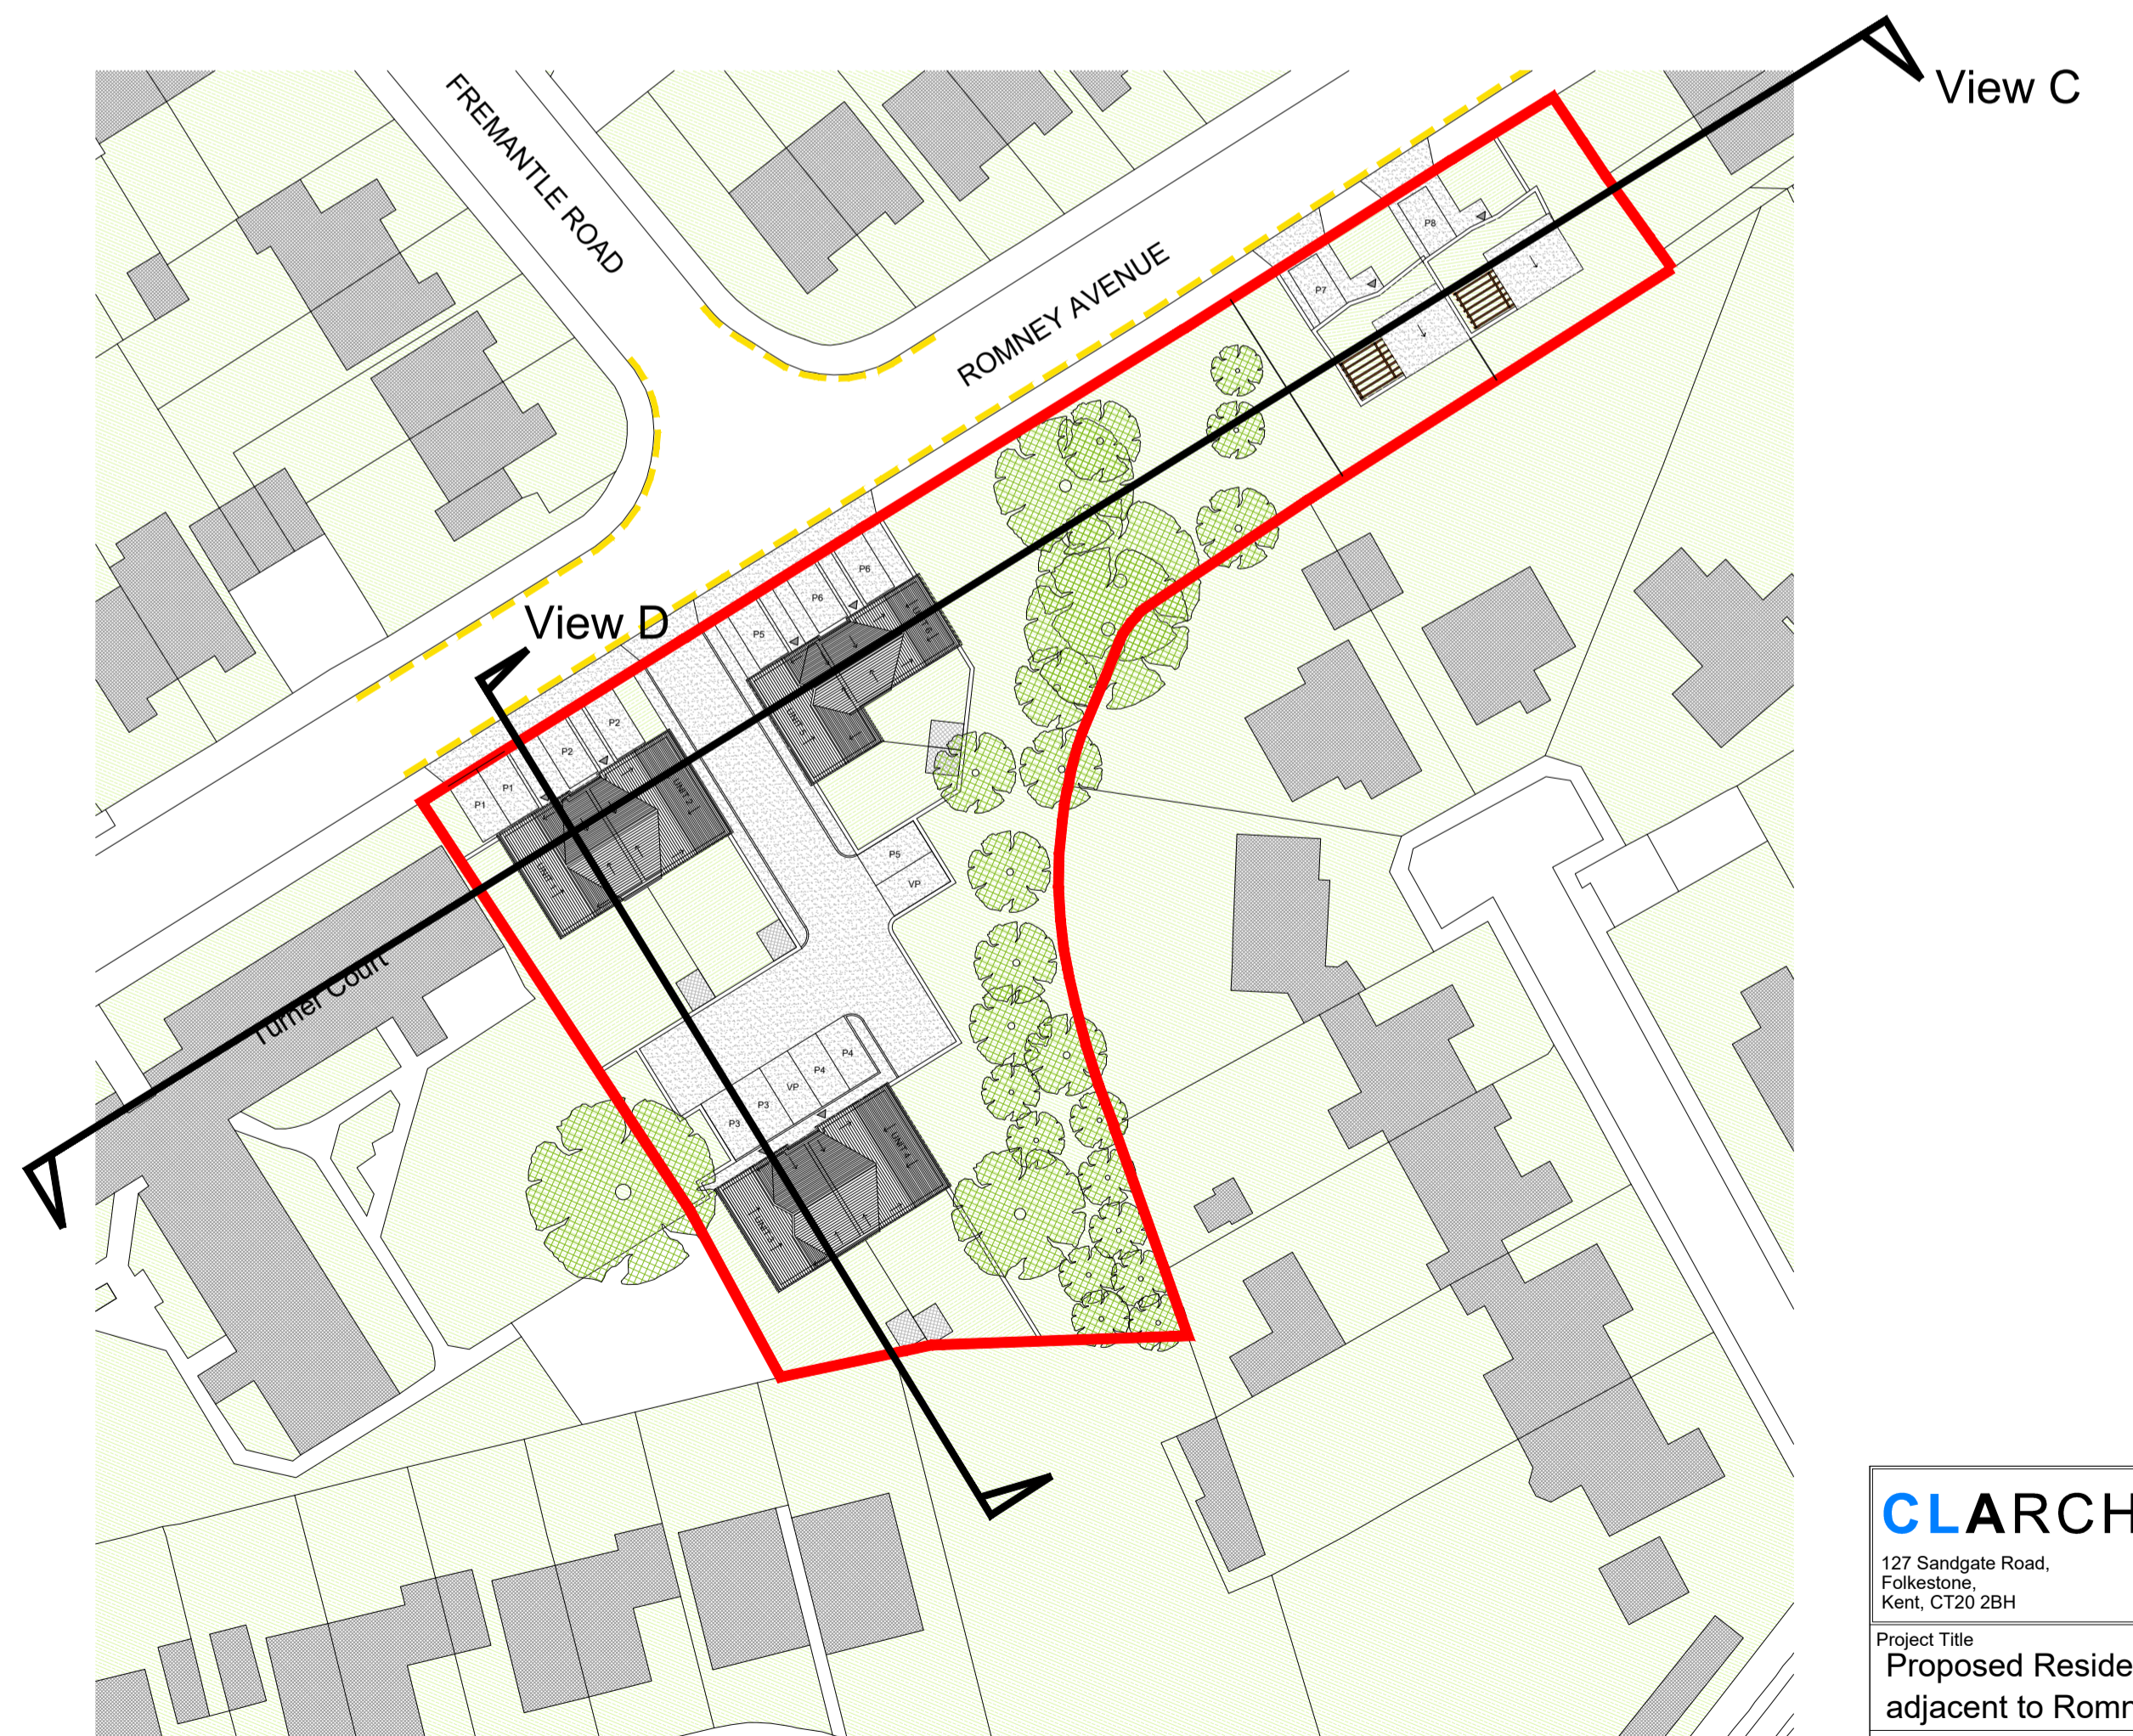

Proposed Site 1:500

CLARCHITECTS
 127 Sandgate Road, Folkestone, Kent, CT20 2BH
 website: www.clarchitects.co.uk
 tel: 01303 647233
 email: info@clarchitects.co.uk

Project Title
Proposed Residential Development on land adjacent to Romney Avenue, Folkestone

Drawing Title Proposed Site Sections Views C & D	Scale 1:200 @ A1
Job No 17026	Date August 2019
Drawn BB	Status Planning
Checked	Rev No P1

Dwg No
PL021