




SECTION A-A

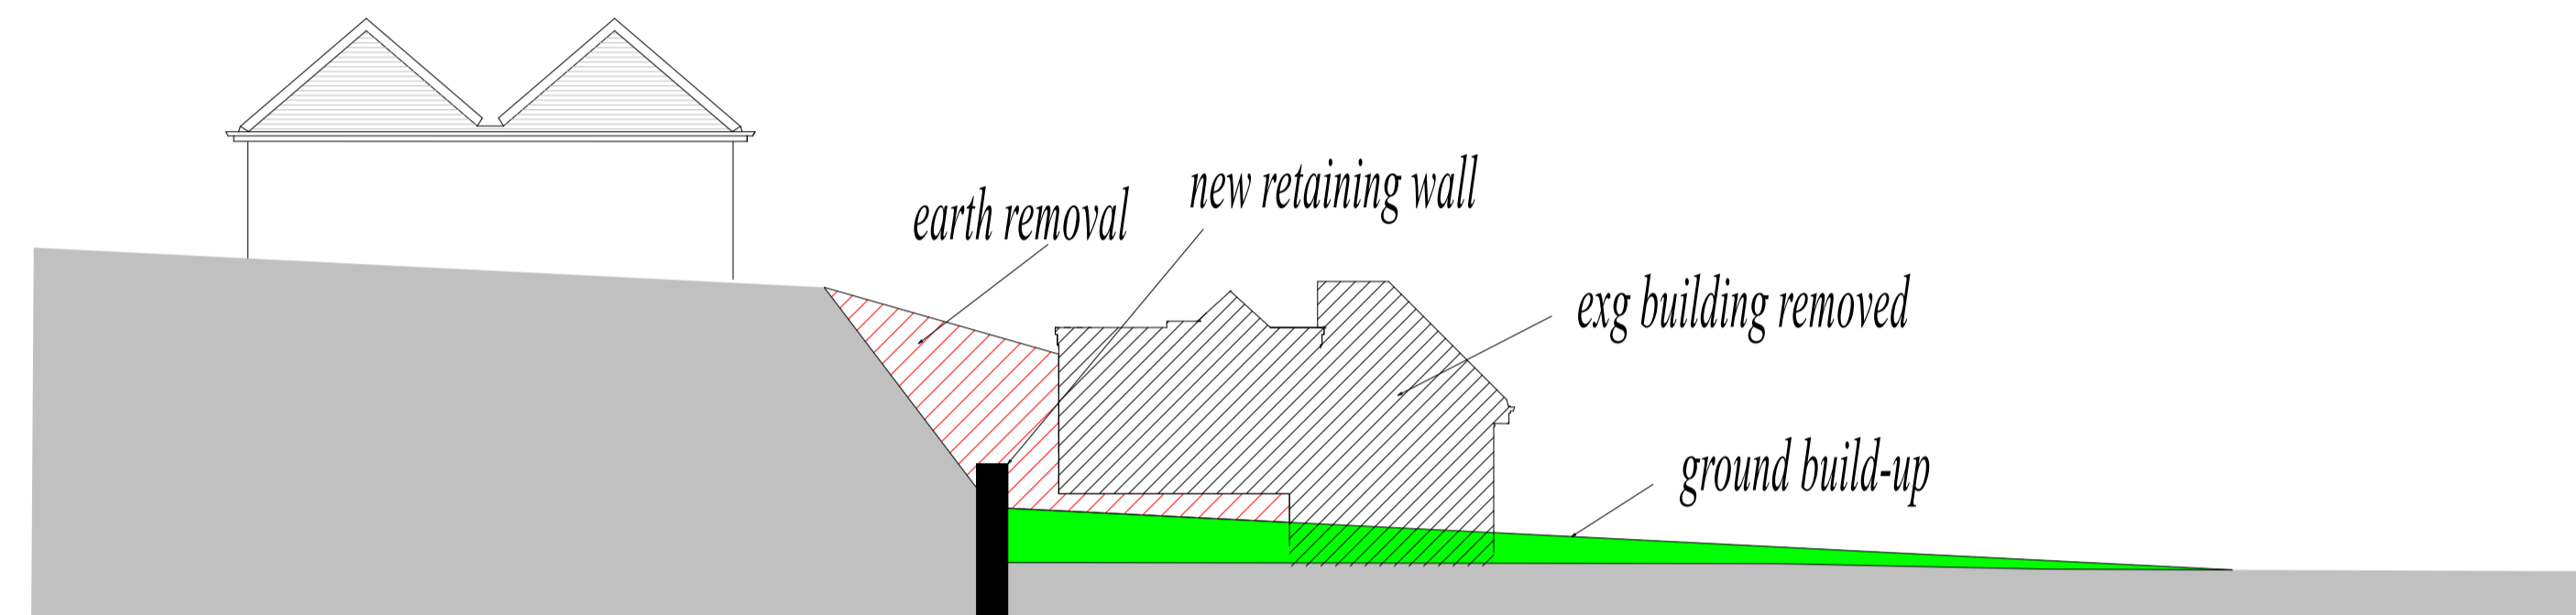



SECTION B-B

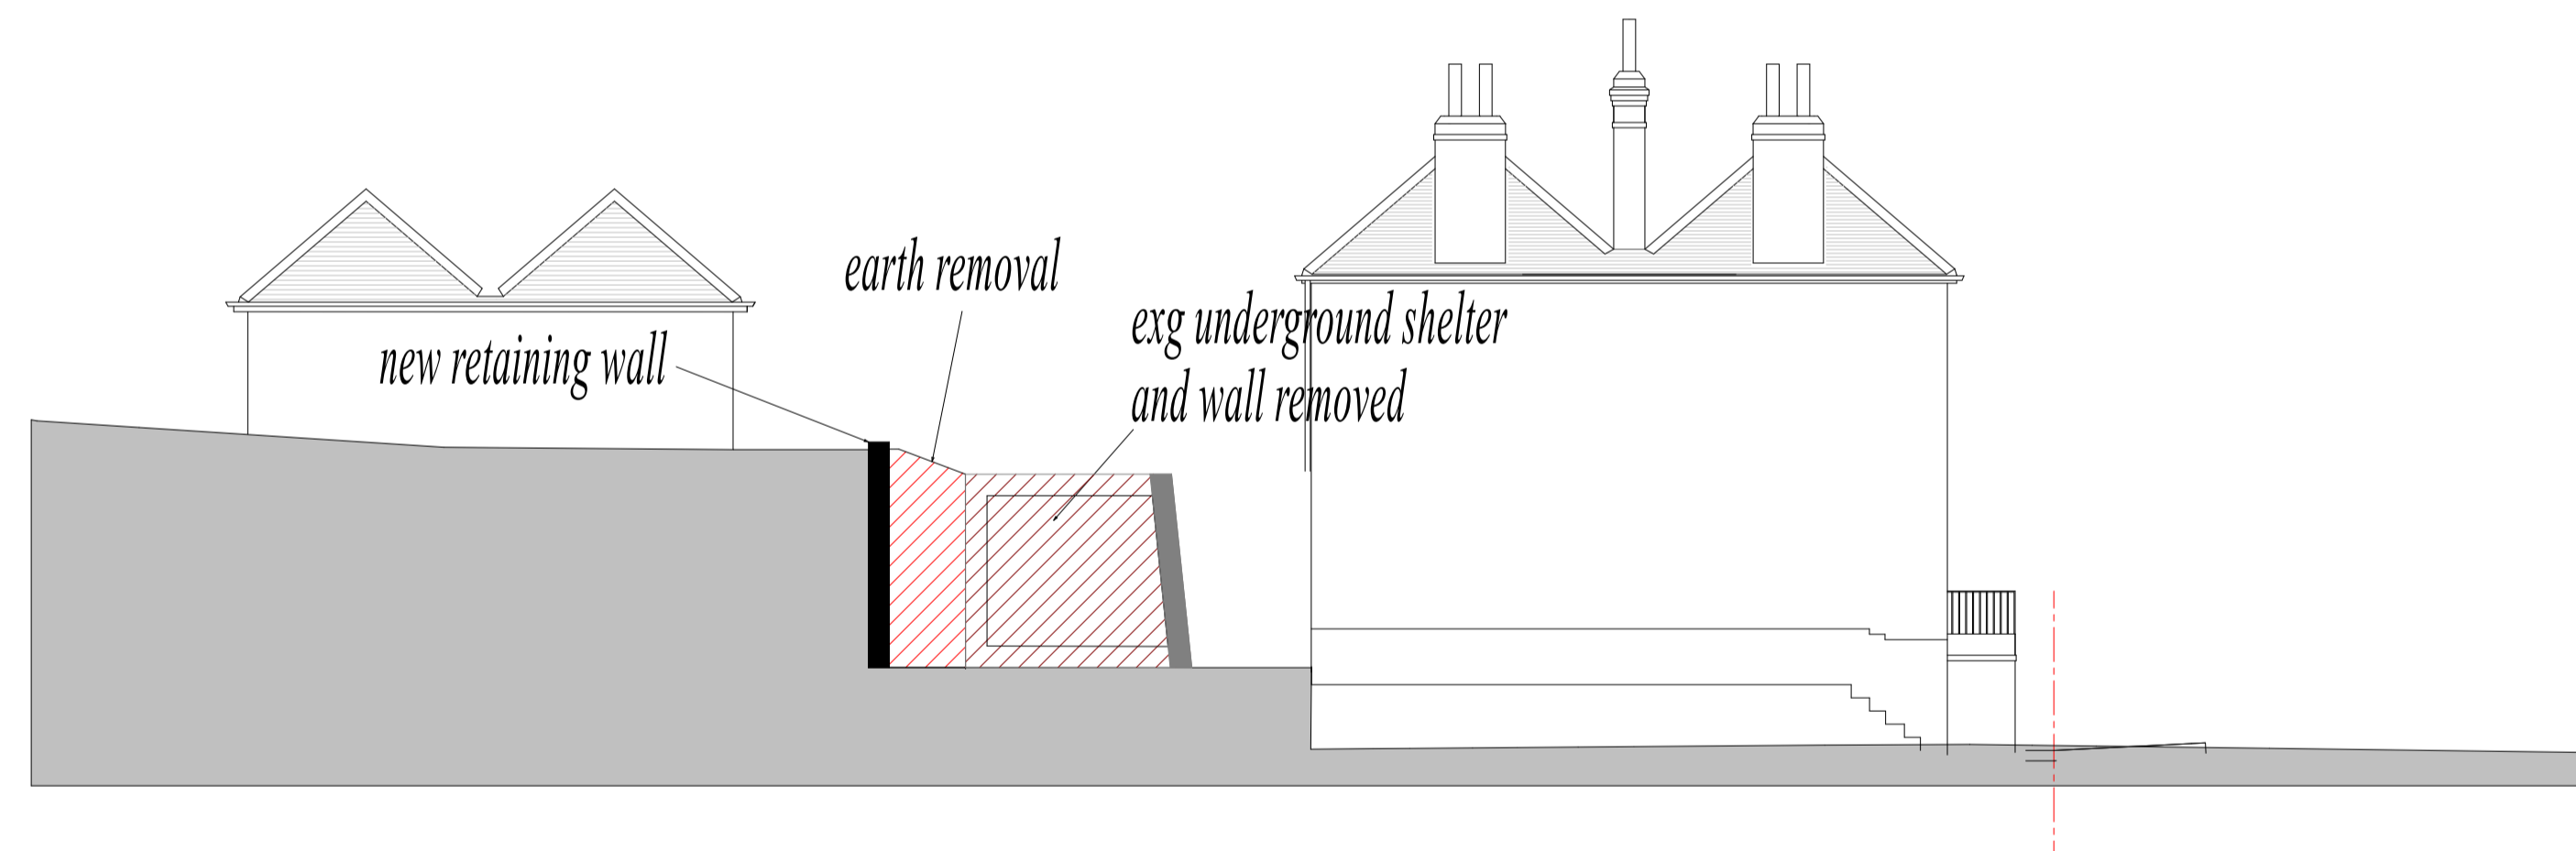

SECTION C-C

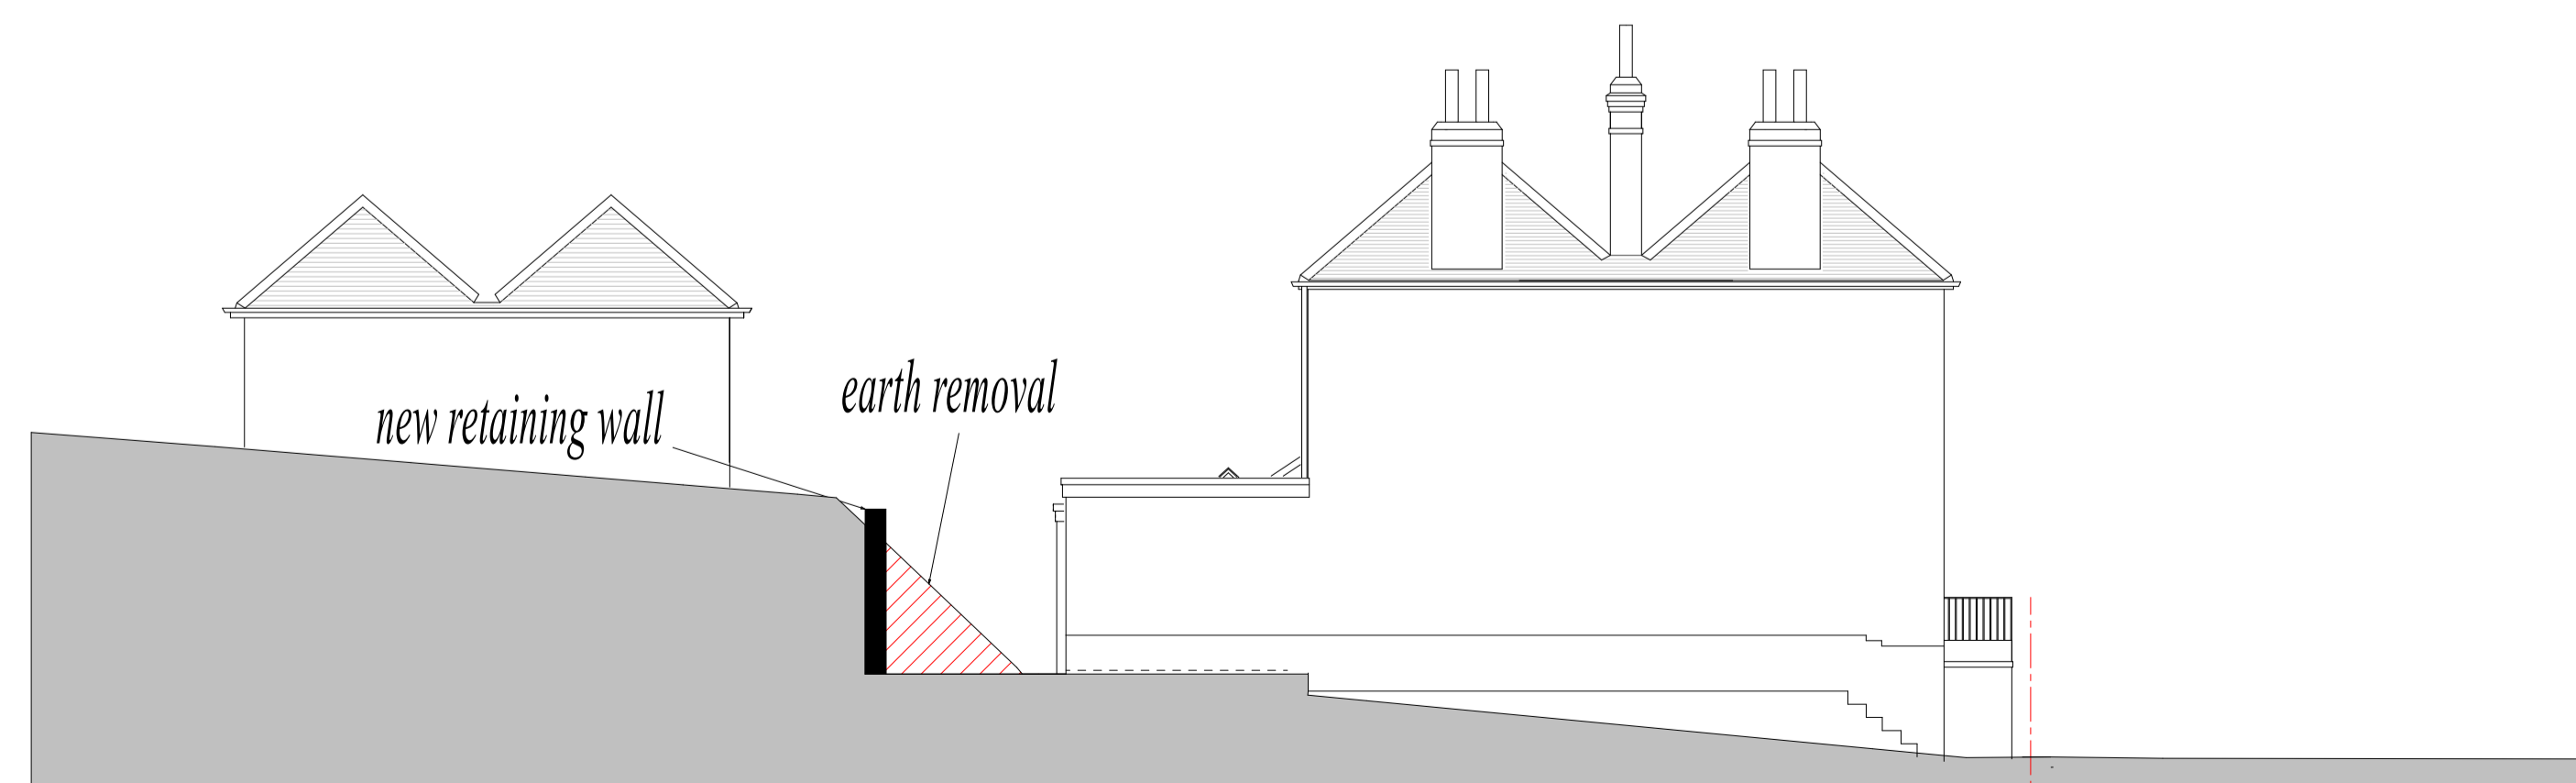

SECTION D-D

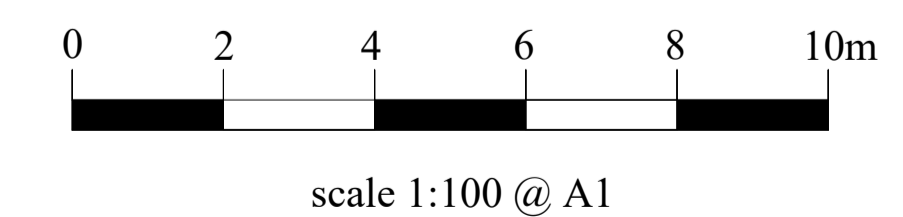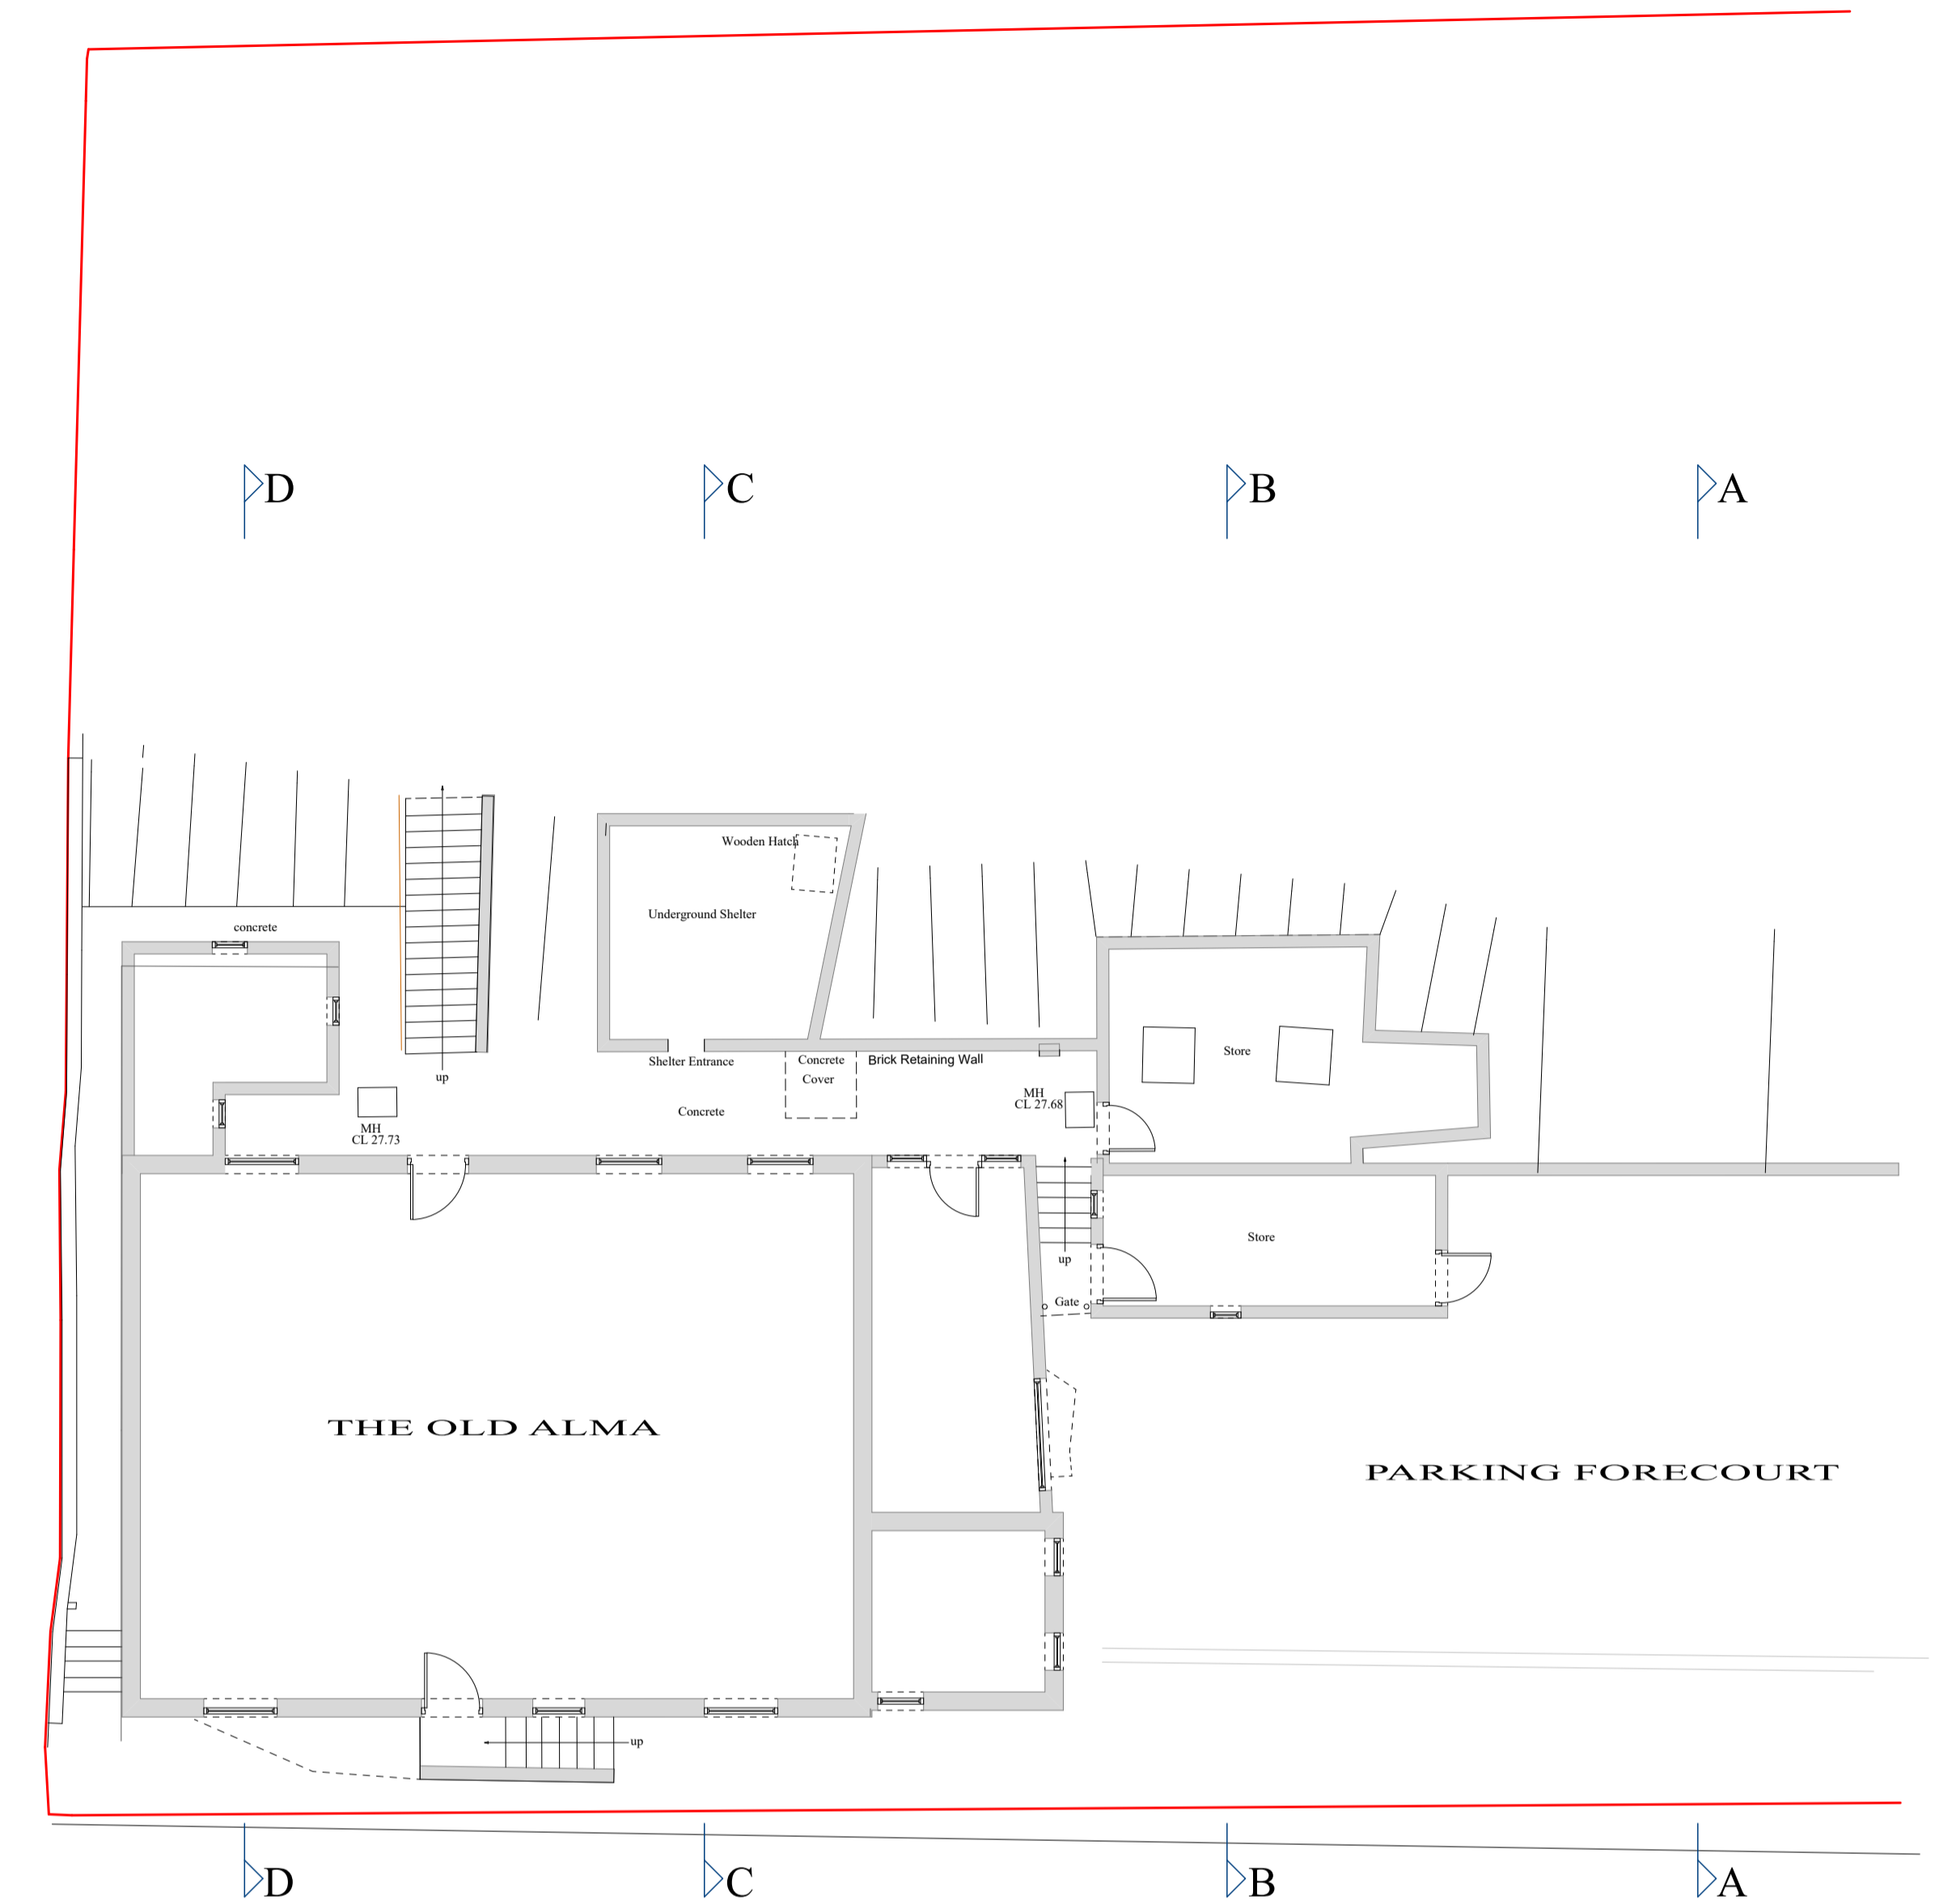

**ARCHITECTURAL
DESIGNS**
michael tamsett

Project New Development

The Old Alma
Canterbury Road
Chilham

Drawing Title
Site Cross Sections

Client
Mr NeNamara

Drawing No.
20/2357

Date
September 2020

Drawn by
Michael Tamsett

Page Size - A1

Scale
1:100

m.tamsett@hotmail.co.uk
01795 554650