



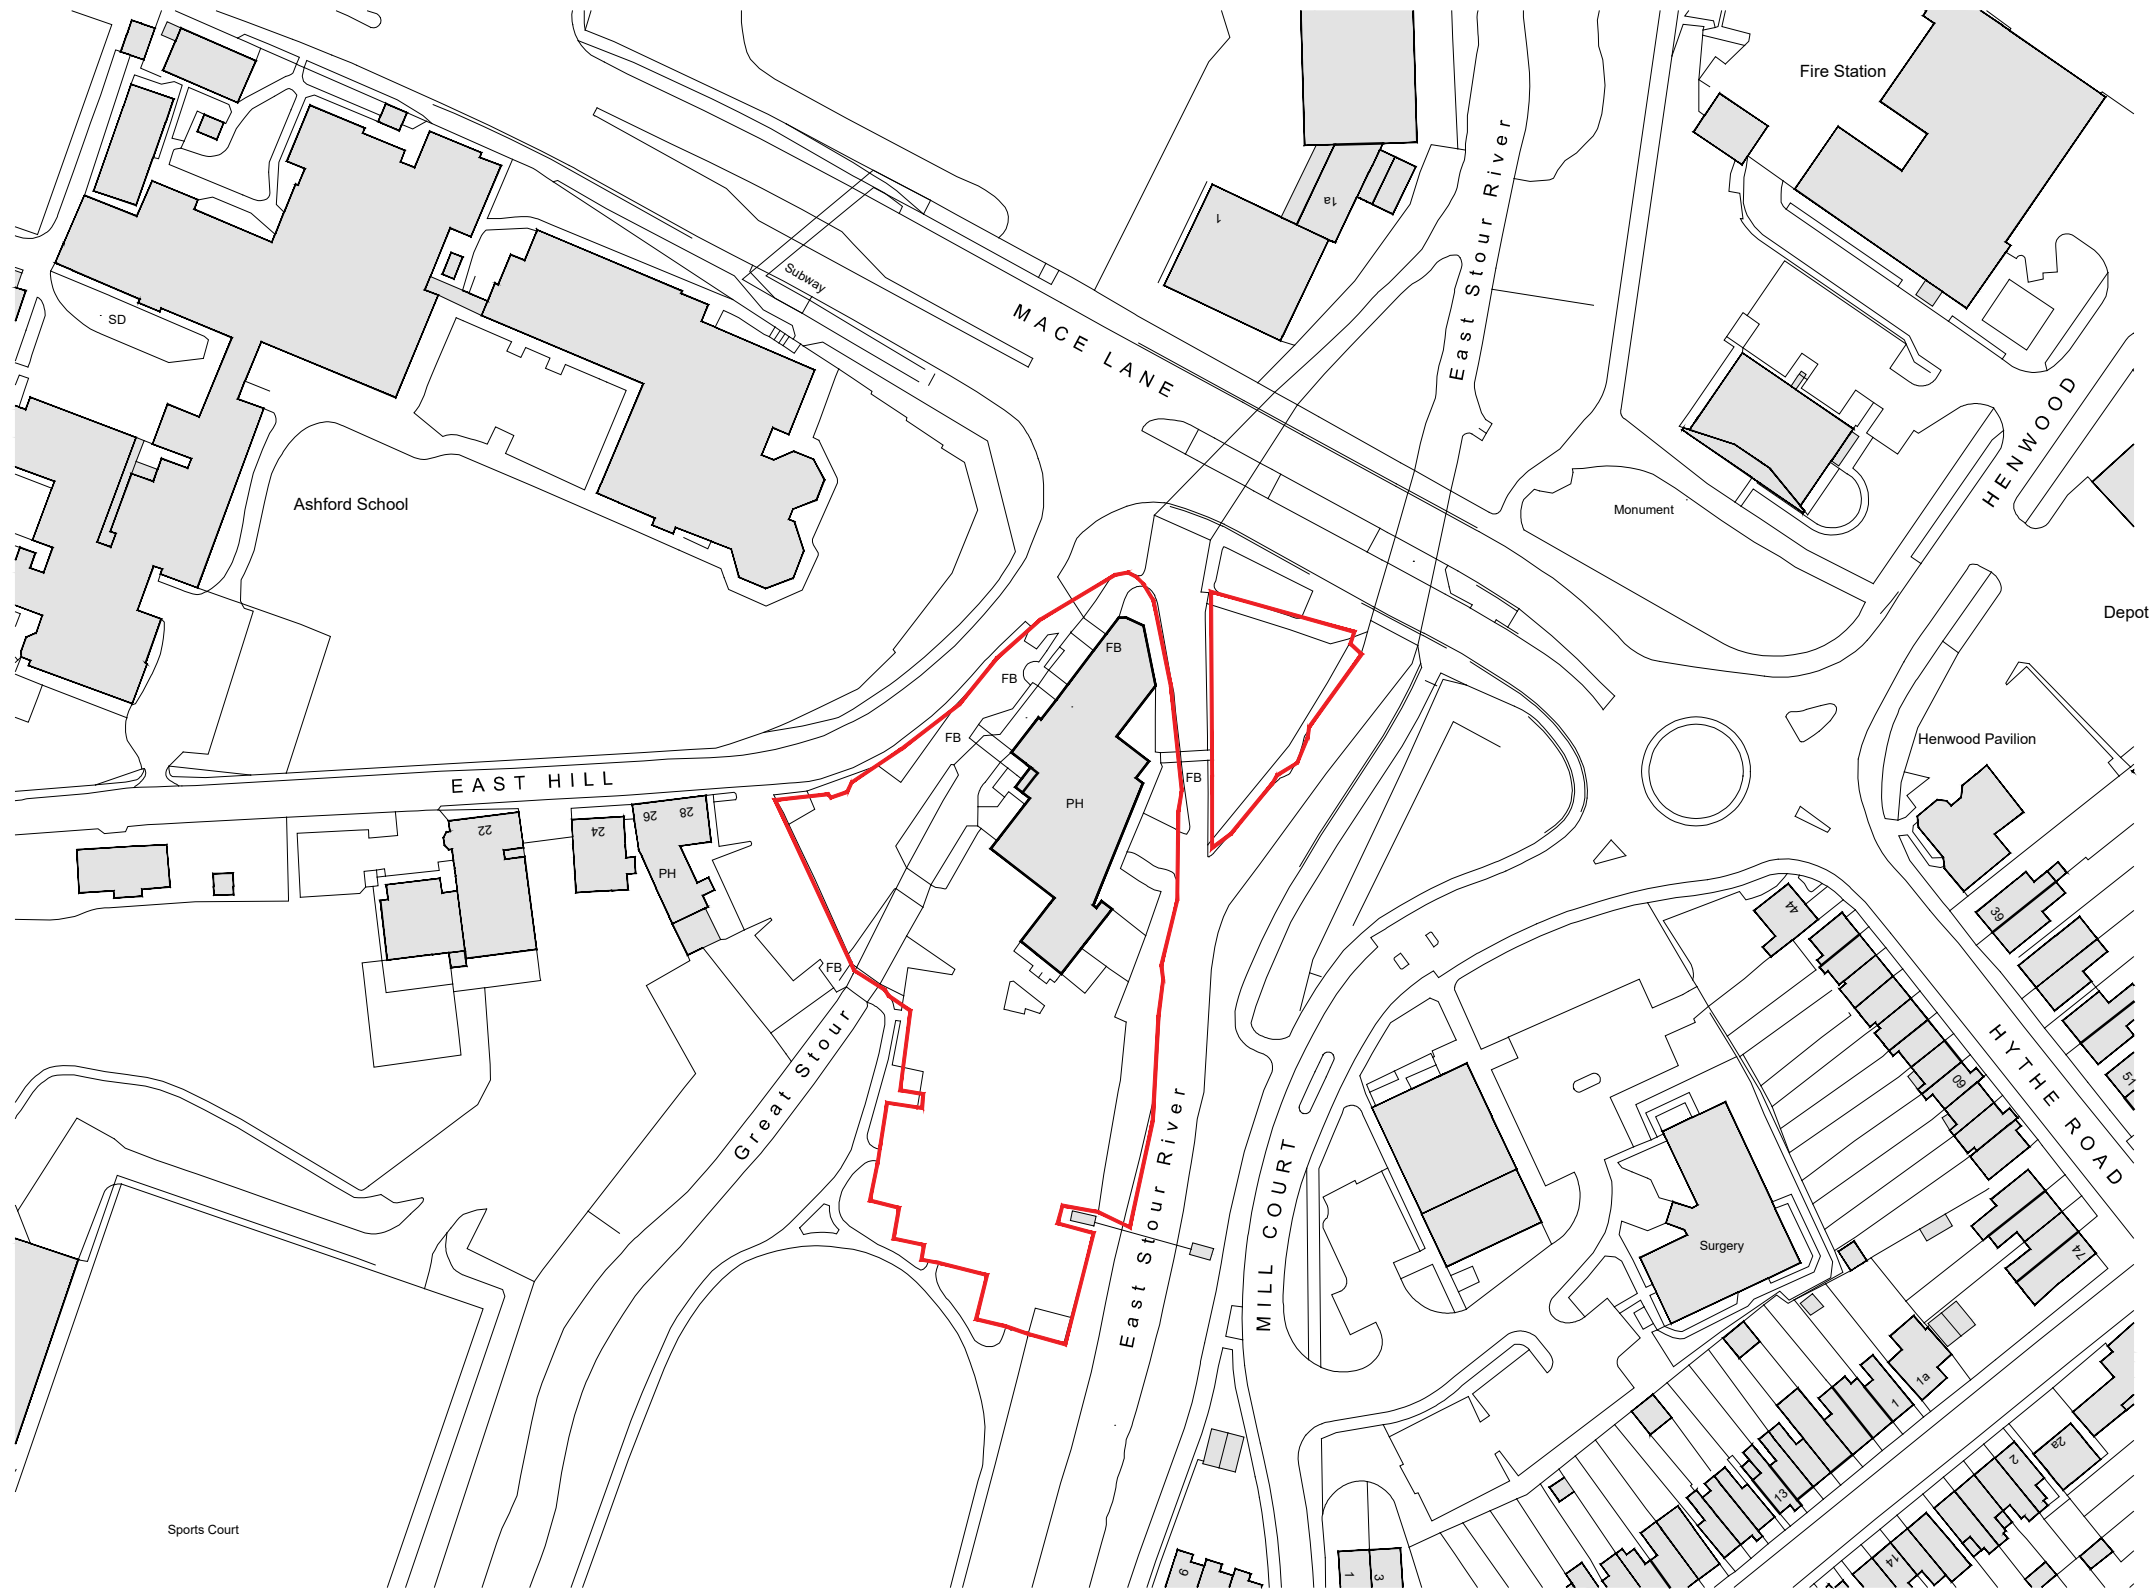

Ordnance Survey, (c) Crown Copyright 2021. All rights reserved. Licence number 100022432

Site Location Plan

Scale 1:1250

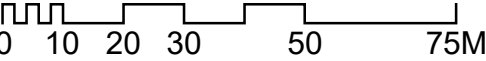

Application Boundary  
Site Area: 0.56 Ha



A PLANNING SUBMISSION

BL 21.12.09

# Hollaway

London | 100 Acton Street | London | WC1X 9HG  
T +44 (0) 20 7096 5425 | E london@hollawaystudio.co.uk | W www.hollawaystudio.co.uk

Kent | The Tramway Stables | Ramsgate Road | Hythe | Kent | CT21 5BG  
T +44 (0) 1303 260 515 | E kent@hollawaystudio.co.uk | W www.hollawaystudio.co.uk

Project | FLOUR MILL  
ASHFORD

Client | OLIVER DAVIS HOMES

Title | SITE LOCATION PLAN

Status | PLANNING

Scale | A3 | 1:1250 Date | NOV 2021 Drawn | Chk'd |

Project Number  
20.068

Drawing Number  
001

Revision  
A