


DO NOT SCALE FROM THIS DRAWING. ALL DIMENSIONS ARE TO BE CHECKED ON SITE. THIS DRAWING IS TO BE READ IN CONJUNCTION WITH ALL CONSULTANTS INFORMATION.

TAYLORHARE ARCHITECTS IS A LIMITED COMPANY
REGISTERED IN ENGLAND AND WALES:
NO. 003597240.

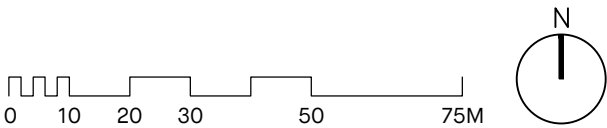

REV	DATE	DESCRIPTION

TTHA

01227 668 073
hello@taylorhare.com
taylorhare.com

TaylorHare
Architects

The Cowshed
Overland Lane
Ash, CT13 2LE

PROJECT:
1902_TSJT
8 The Street, Ash
Proposed Residential Development

DRAWING TITLE:
Red Line Plan

SCALE: 1:1250@A3	DRAWN BY: 03
DATE DRAWN: 11.10.2019	CHECKED BY: 02

STATUS:
PLANNING

DRAWING NUMBER: 1902_001	REVISION:
------------------------------------	-----------