


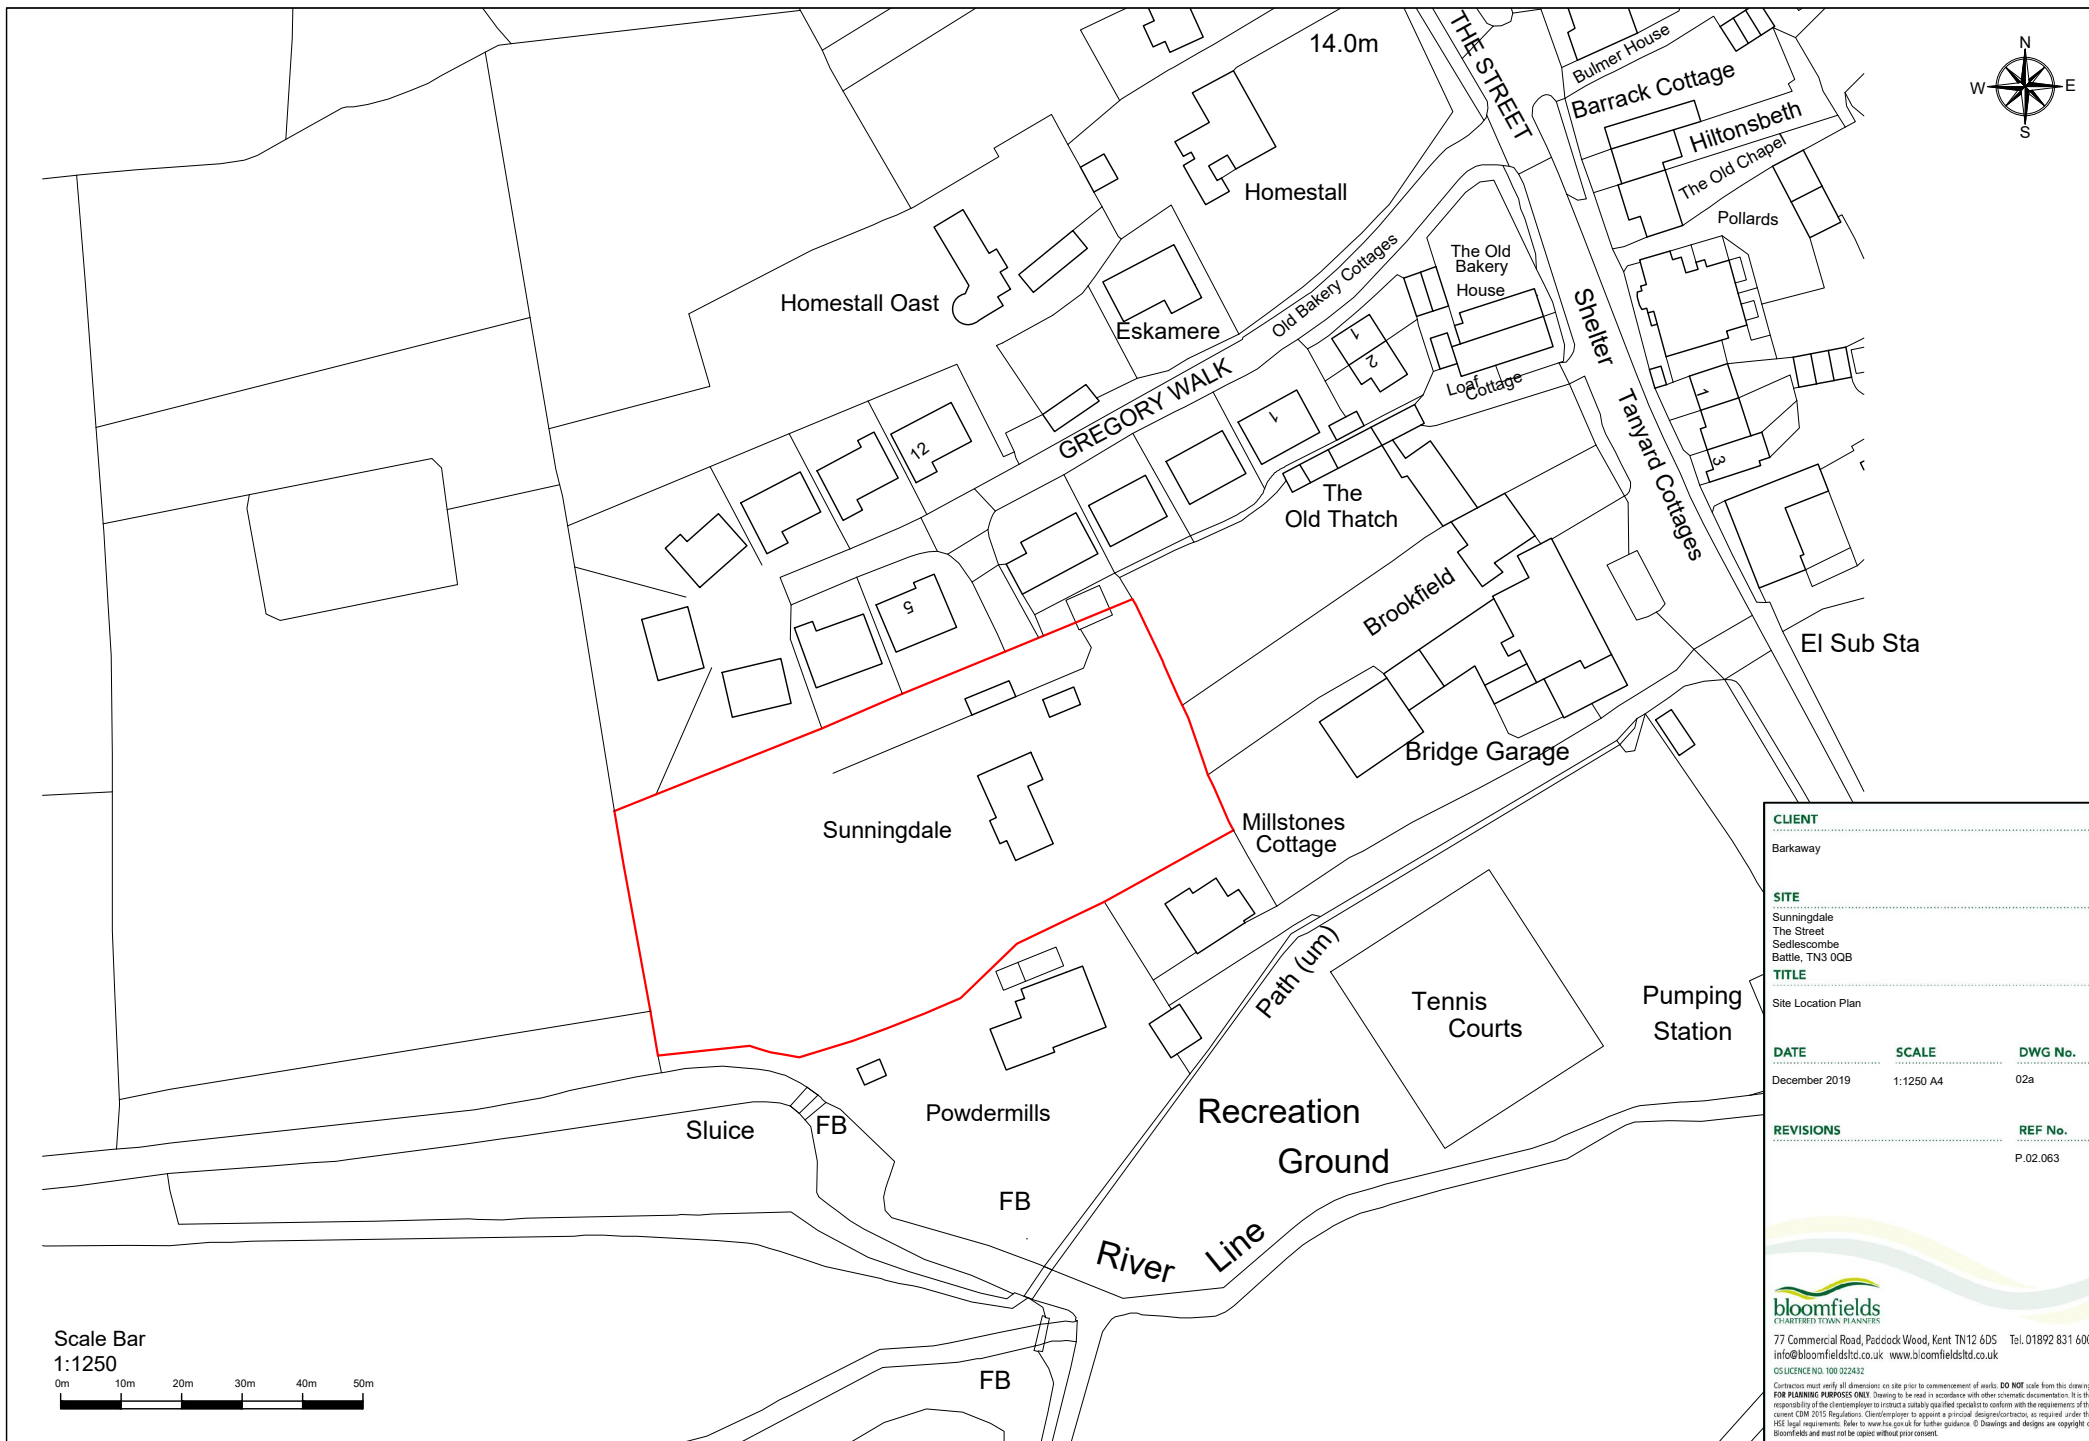

CLIENT		
Barkaway		
SITE		
Sunningdale The Street Sedlescombe Battle, TN3 0QB		
TITLE		
Site Location Plan		
DATE	SCALE	DWG No.
December 2019	1:1250 A4	02a
REVISIONS		REF No.
		P.02.063


bloomfields
CHARTERED TOWN PLANNERS
77 Commercial Road, Peacock Wood, Kent TN12 6DS Tel: 01892 831 600
info@bloomfieldstd.co.uk www.bloomfieldstd.co.uk
OS LICENCE NO. 100 022432
Contractors must verify all dimensions on site prior to commencement of works. DO NOT scale from this drawing.
FOR PLANNING PURPOSES ONLY. Drawing to be used in accordance with other schematic documentation. It is the
responsibility of the client/employer to instruct a suitably qualified specialist to confirm the requirements of the
current CDM 2015 Regulations. Client/employer to appoint a principal designer/contractor, as required under the
HSE legal requirements. Refer to www.hse.gov.uk for further guidance. © Drawings and designs are copyright of
Bloomfields and must not be copied without prior consent.