



Planning and Building Control
Shepway District Council
Civic Centre
Castle Hill Avenue
Folkestone
Kent
CT20 2QY

Your ref
21/1631/FH

Our ref
DSA000012554

Date
13/06/2022

Contact
Tel 0330 303 0119

Dear Sir/Madam,

Proposal: Reserved matters application relating to the scale, layout, appearance and landscaping for 80 dwellings pursuant to outline planning permission Y18/0768/FH.

Site: 21/1631/FH: - Land adjoining 39 Victoria Road West, Littlestone, TN28 8ND.

Thank you for your letter dated 30/05/2022.

The comments in our response dated 30/05/2022 remains unchanged and valid for the additional details.

For further advice, please contact Southern Water, Southern House, Yeoman Road, Worthing, West Sussex, BN13 3NX (Tel: 0330 303 0119).


Website: southernwater.co.uk or by email at: SouthernWaterPlanning@southernwater.co.uk

Yours faithfully,

Future Growth Planning Team
Business Channels

southernwater.co.uk/developing-building/planning-your-development

SOUTHERN WATER

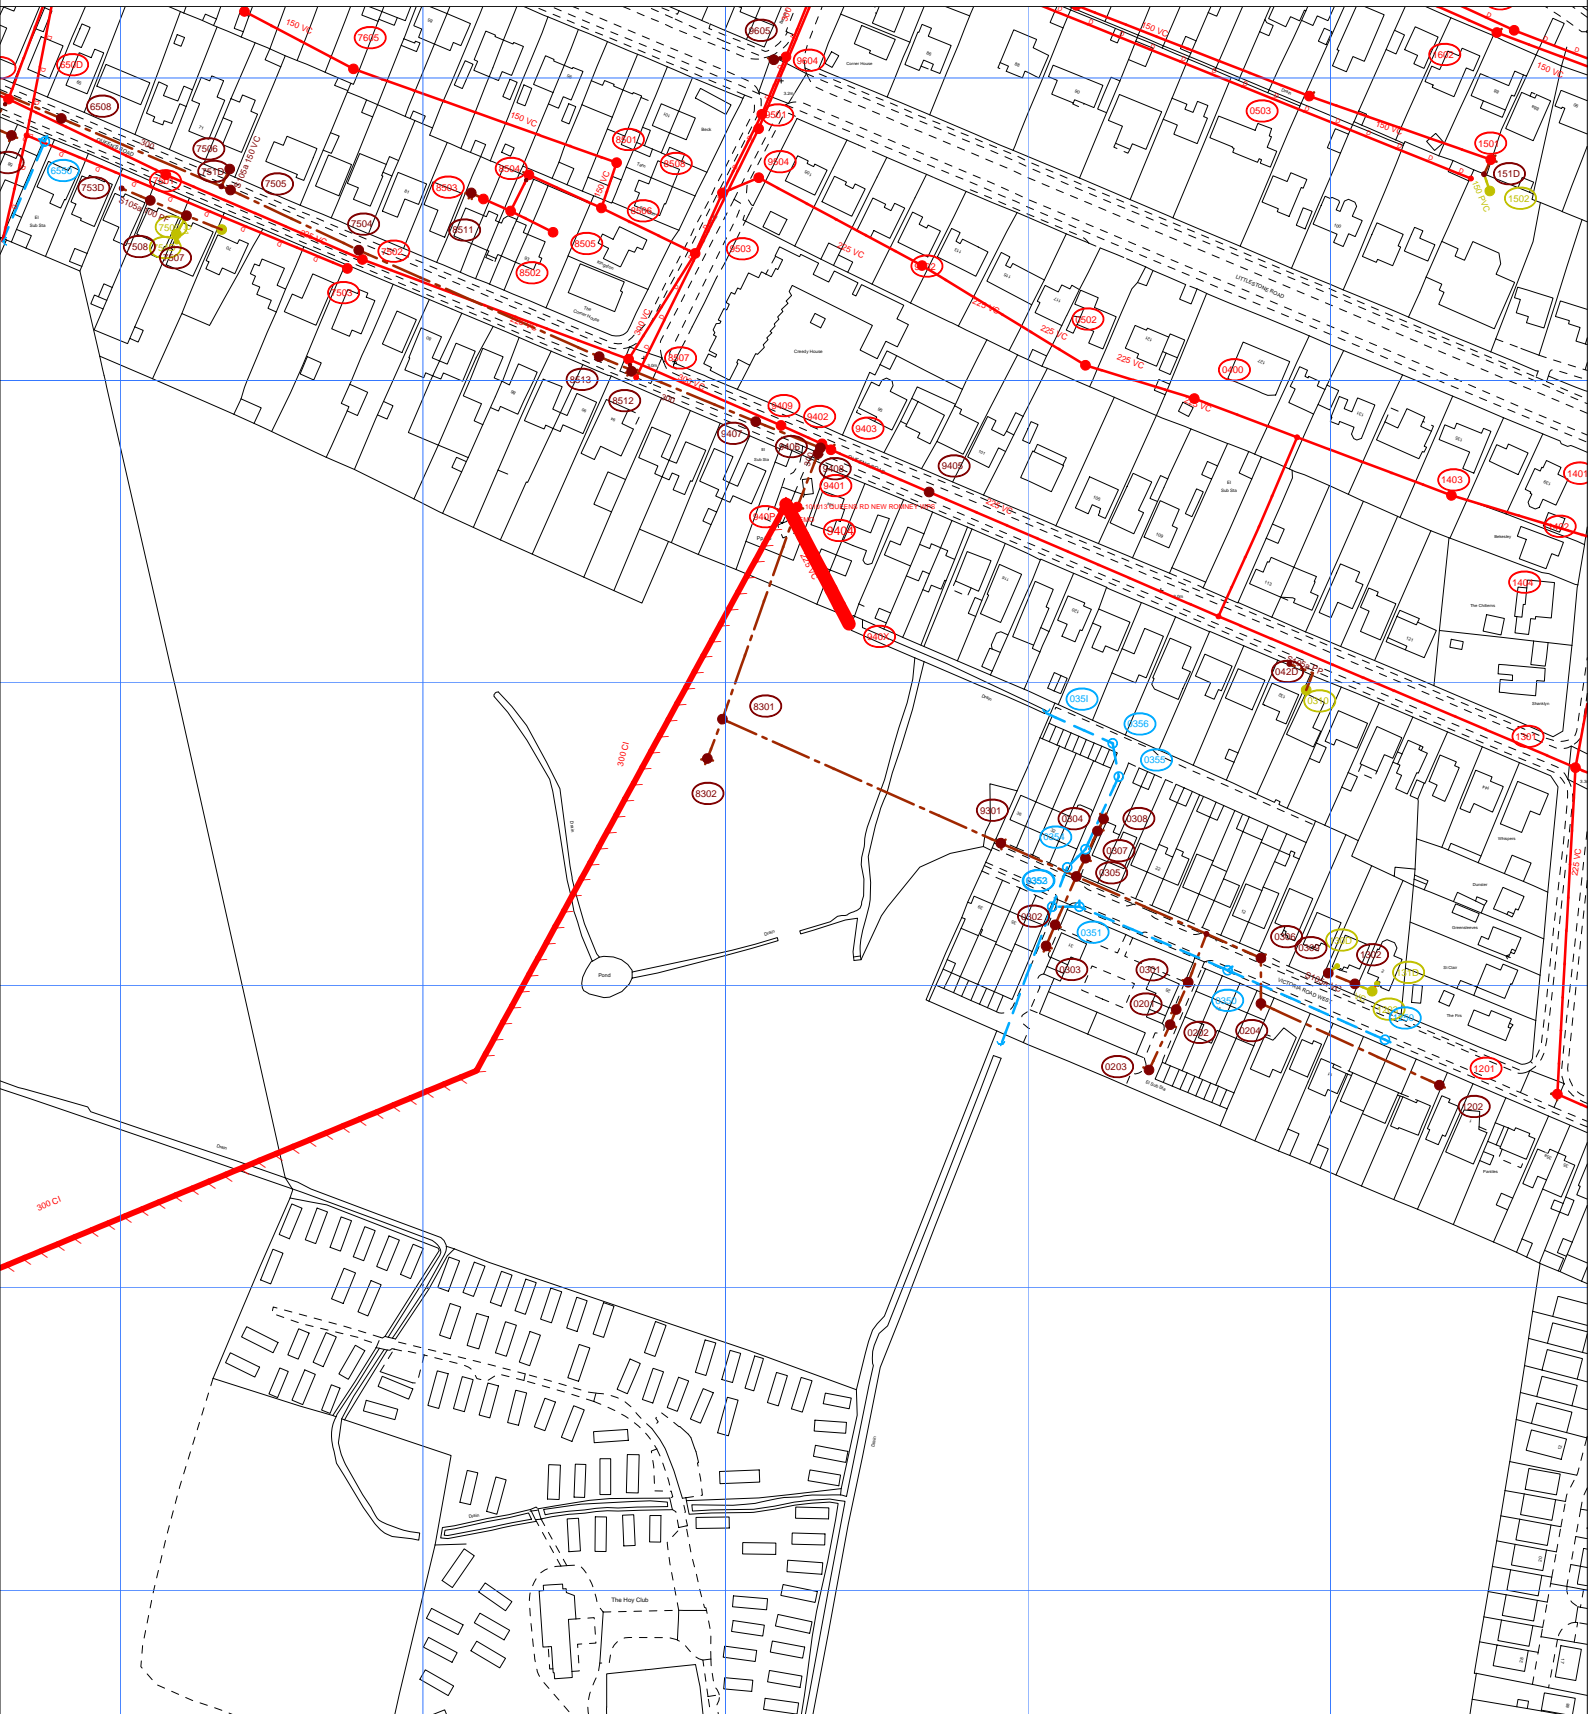

The positions of pipes shown on this plan are believed to be correct, but Southern Water Services Ltd accept no responsibility in the event of inaccuracy. The actual positions should be determined on site.

Based upon Ordnance Survey Digital Data with the permission of the controller of H.M.S.O. Crown Copyright Reserved Licence No. WU 298530

O.S. REF: TR0724SE

Scale: 1:2500

Screen Print

WARNING: BAC pipes are constructed of Bonded Asbestos Cement

WARNING: Unknown (UNK) materials may include Bonded Asbestos Cement



Printed By: kishoku

Date: 9-5-2022

Southern Water MapGuide Browser

Requested By:

