



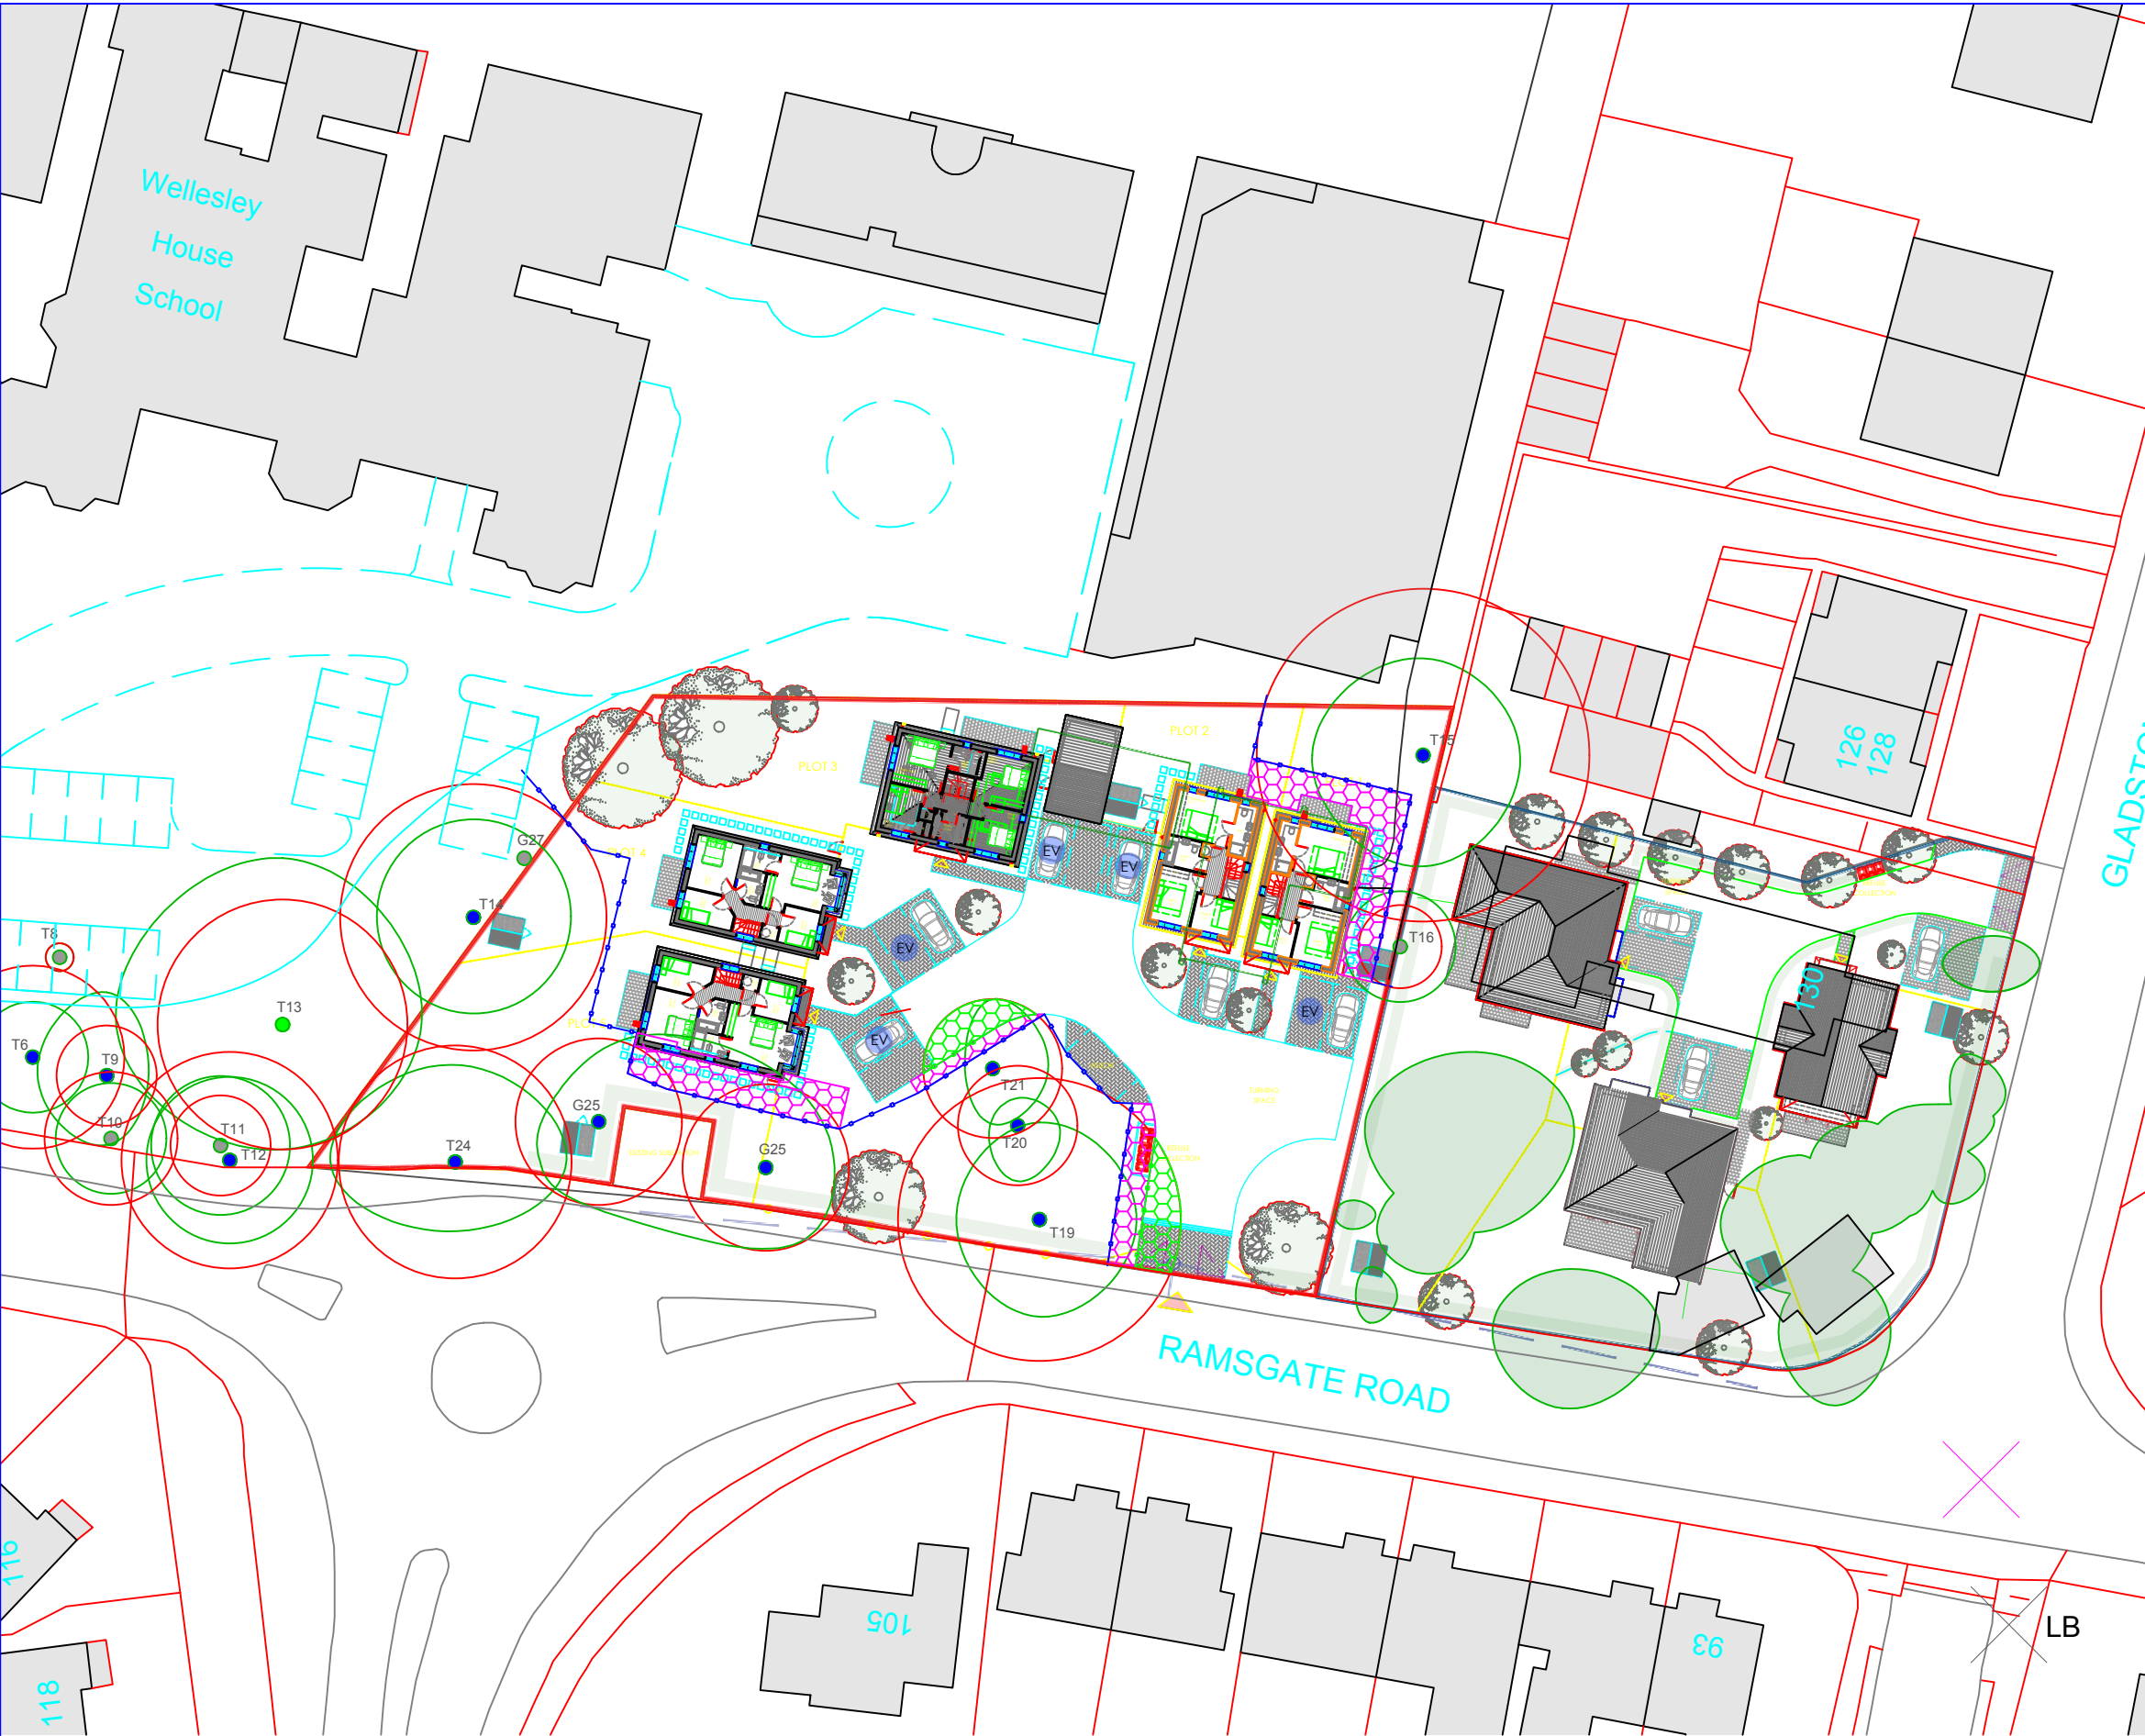

Notes

- 1. This drawing should be displayed in colour. Do not rely on a monochrome copy of this plan
- 2. Dimensions are in metres unless stated otherwise

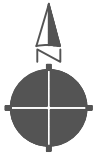

Key:

- Cat A Tree
- Cat B Tree
- Cat C Tree
- Cat U Tree
- Canopy Spread
- Root Protection Area
- Protective fencing
- ▨ Ground protection

REV	DESCRIPTION	DATE	BY	CHKD
 Invicta Arboriculture Tree and Woodland Consultancy				
Project Wellesley House Bromstone Avenue, Broadstairs Kent, CT10 2JB				
Drawing Title Tree protection plan				
ORIGINAL DRAWING SIZE A3				
Drawn: DS		Checked: DS		Date: 12/05/2023
Scale 1:500@A3		Drawing Number TPP001		Rev A

Scale: 1:500@A3
0 1 5 10 20