

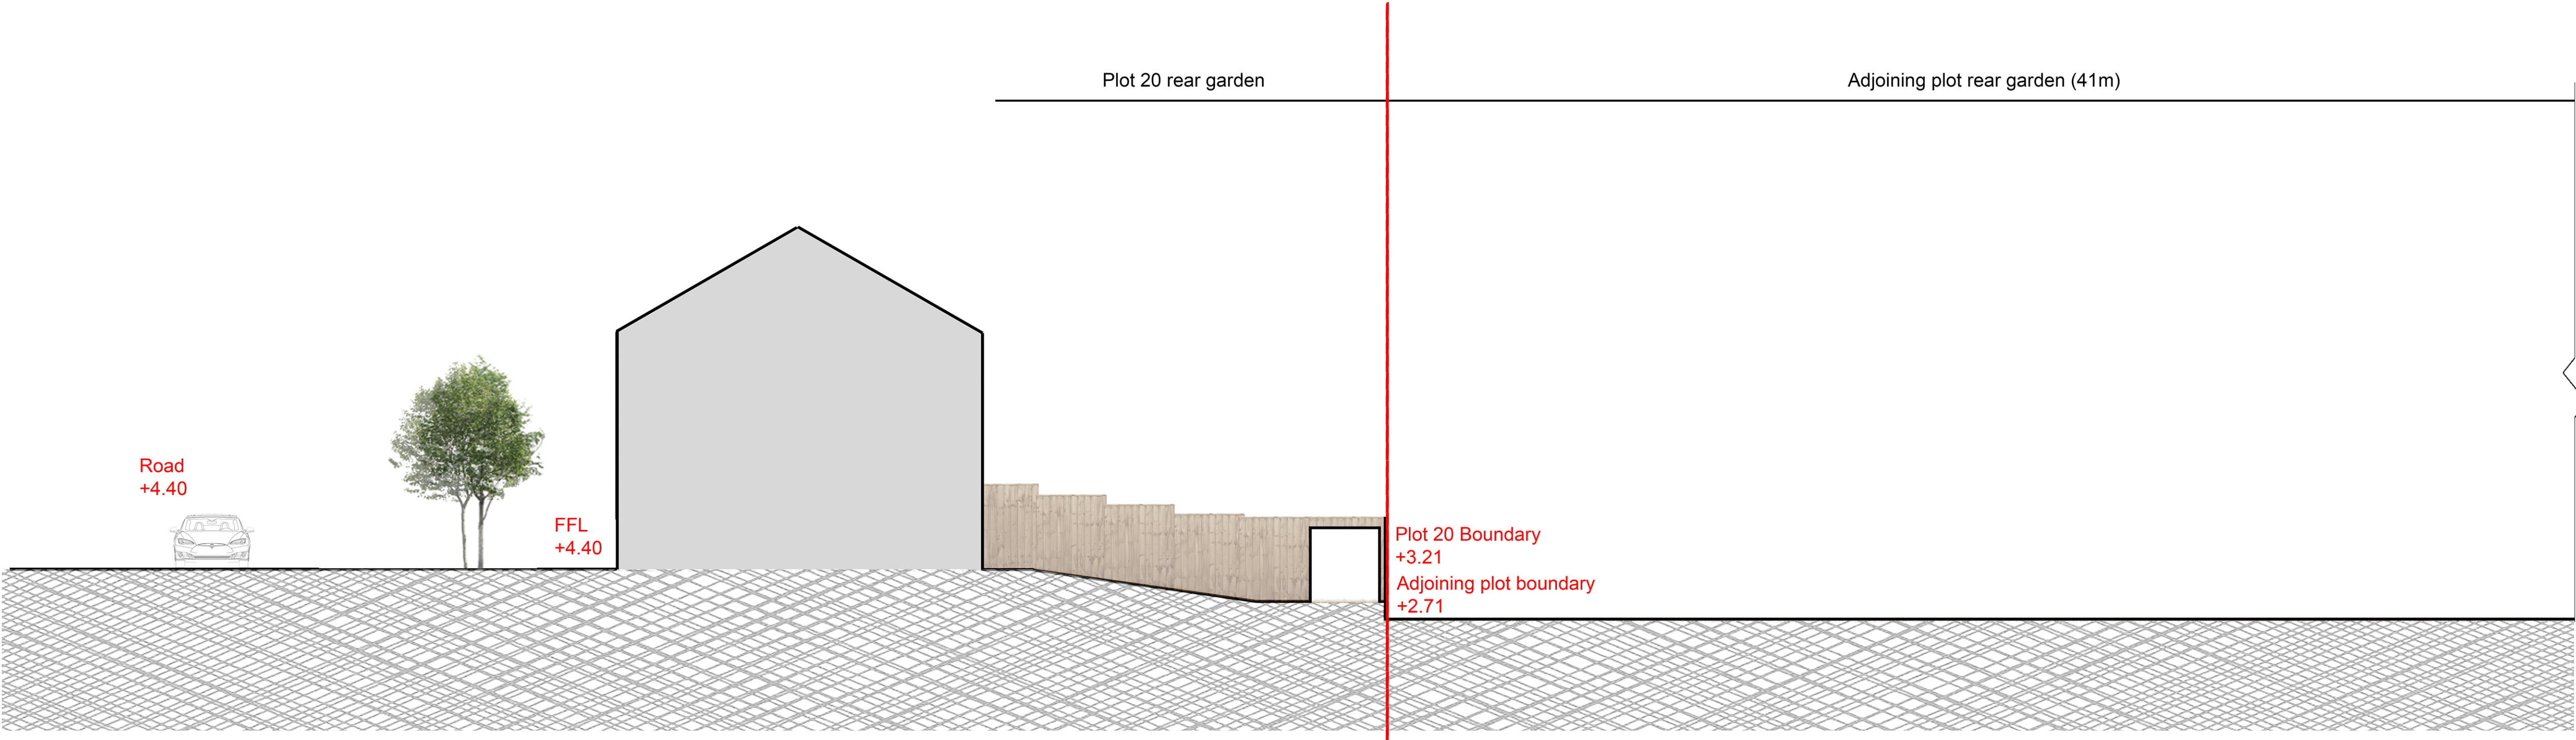




Note: All floor levels are subject to +/- 150mm

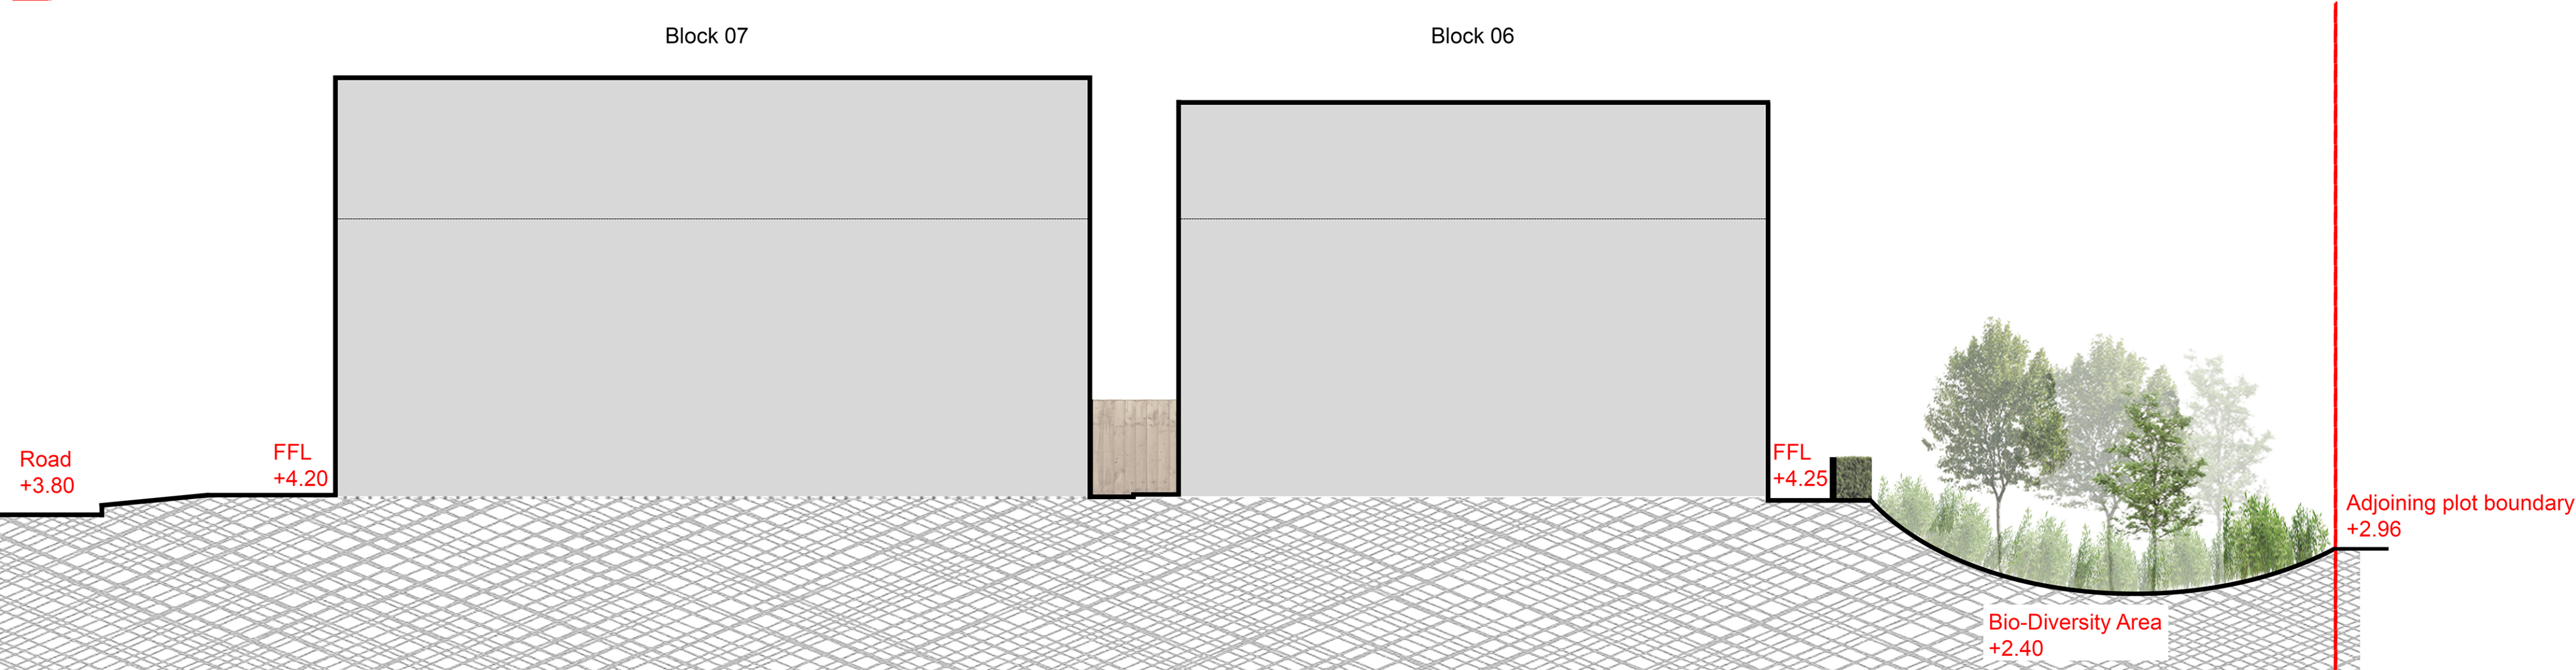

Northern Boundary Section
Through Plot 20

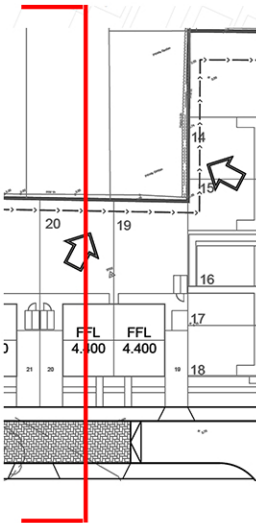

Northern Boundary Section
Through Blocks 06 & 07

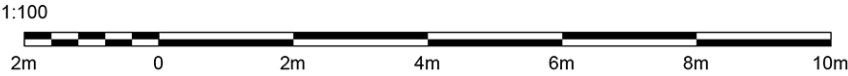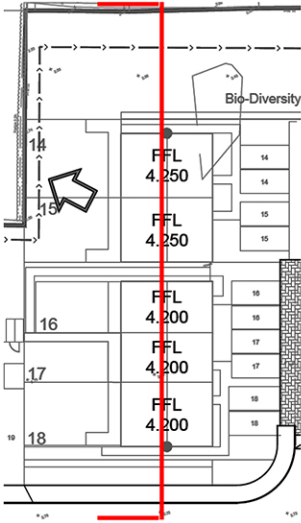

Copyright LGMH Ltd.
No implied license exists. This drawing should not be used to calculate areas for the purposes of valuation. Do not scale this drawing. All dimensions to be checked on site by the contractor and such dimensions to be their responsibility. All work must comply with relevant British Standards and Building Regulations requirements. Drawing errors and omissions to be reported to the architect. To be read in conjunction with the Architects specification and other consultant information.

Rev	Description	Date	Revised By	Checked By
P01	Planning	08/04/22	SA	MB



L&G Modular Homes, Sherburn Distribution Park, Hurricane way South,
Sherburn-in-Elmet, Leeds, LS25 8PT.
www.legalandgeneral.com/modular 0320202050 ext: 1000

Project Victoria Road West Littlestone	
Drawing Northern Boundary Sections	
Status S4 - For Stage Approval	
Scale 1:100	Date 23/07/21
Drawn By SA	Checked By MB
Job No. 0058	Rev P01
Drawing No. 0058-LGMH-00-ZZ-DR-A-4400	