


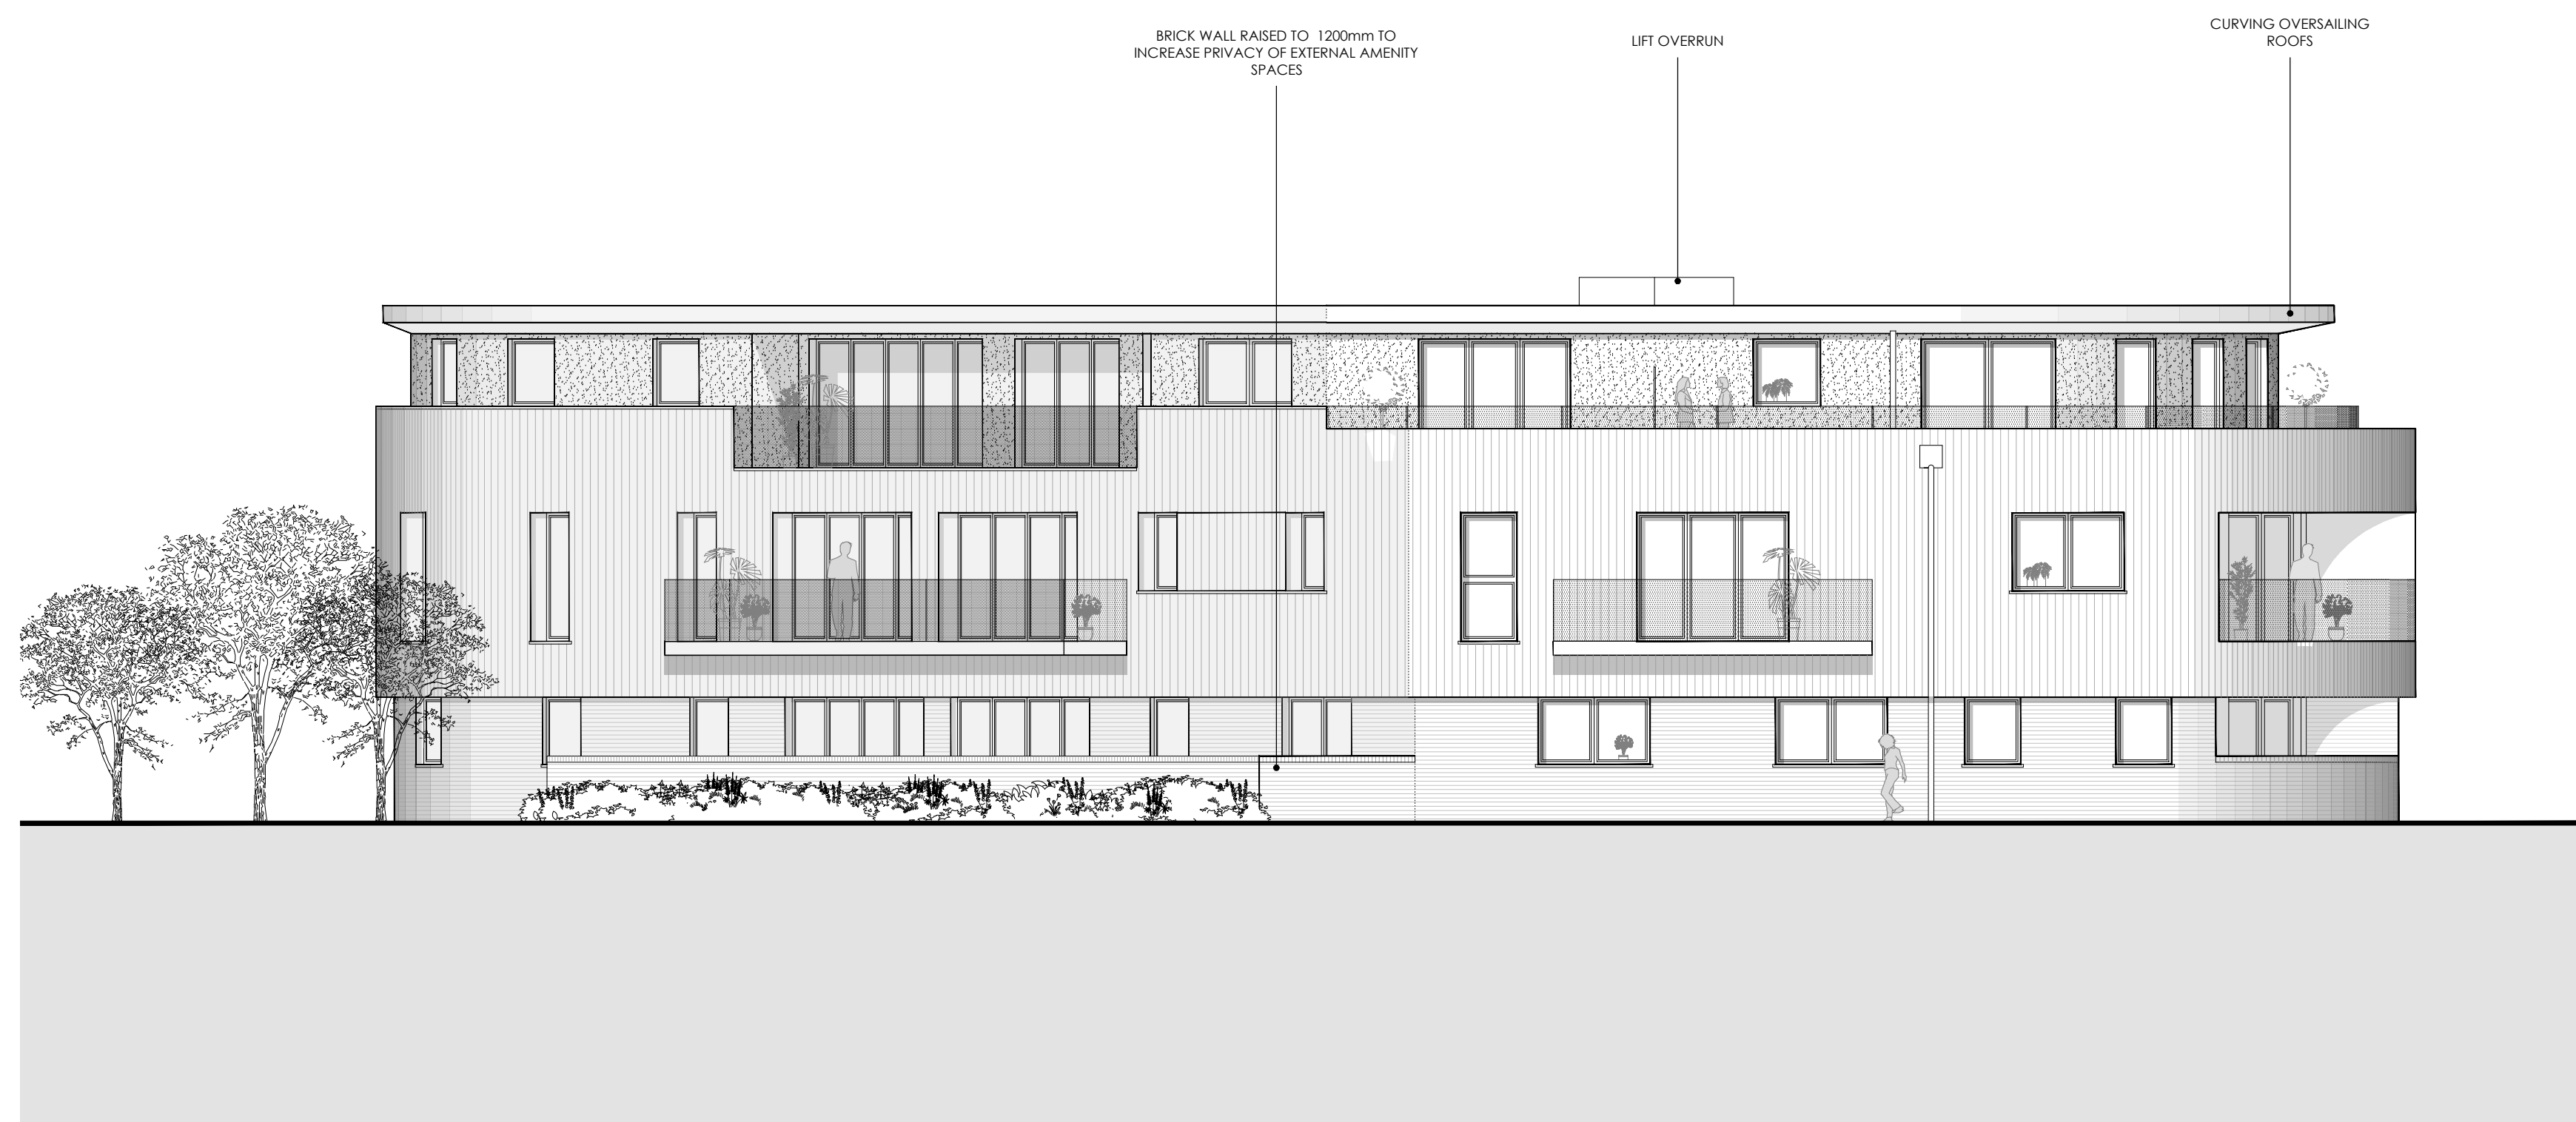


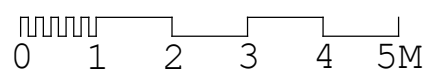

PROPOSED ELEVATION B-B
SCALE 1:100 @ A1

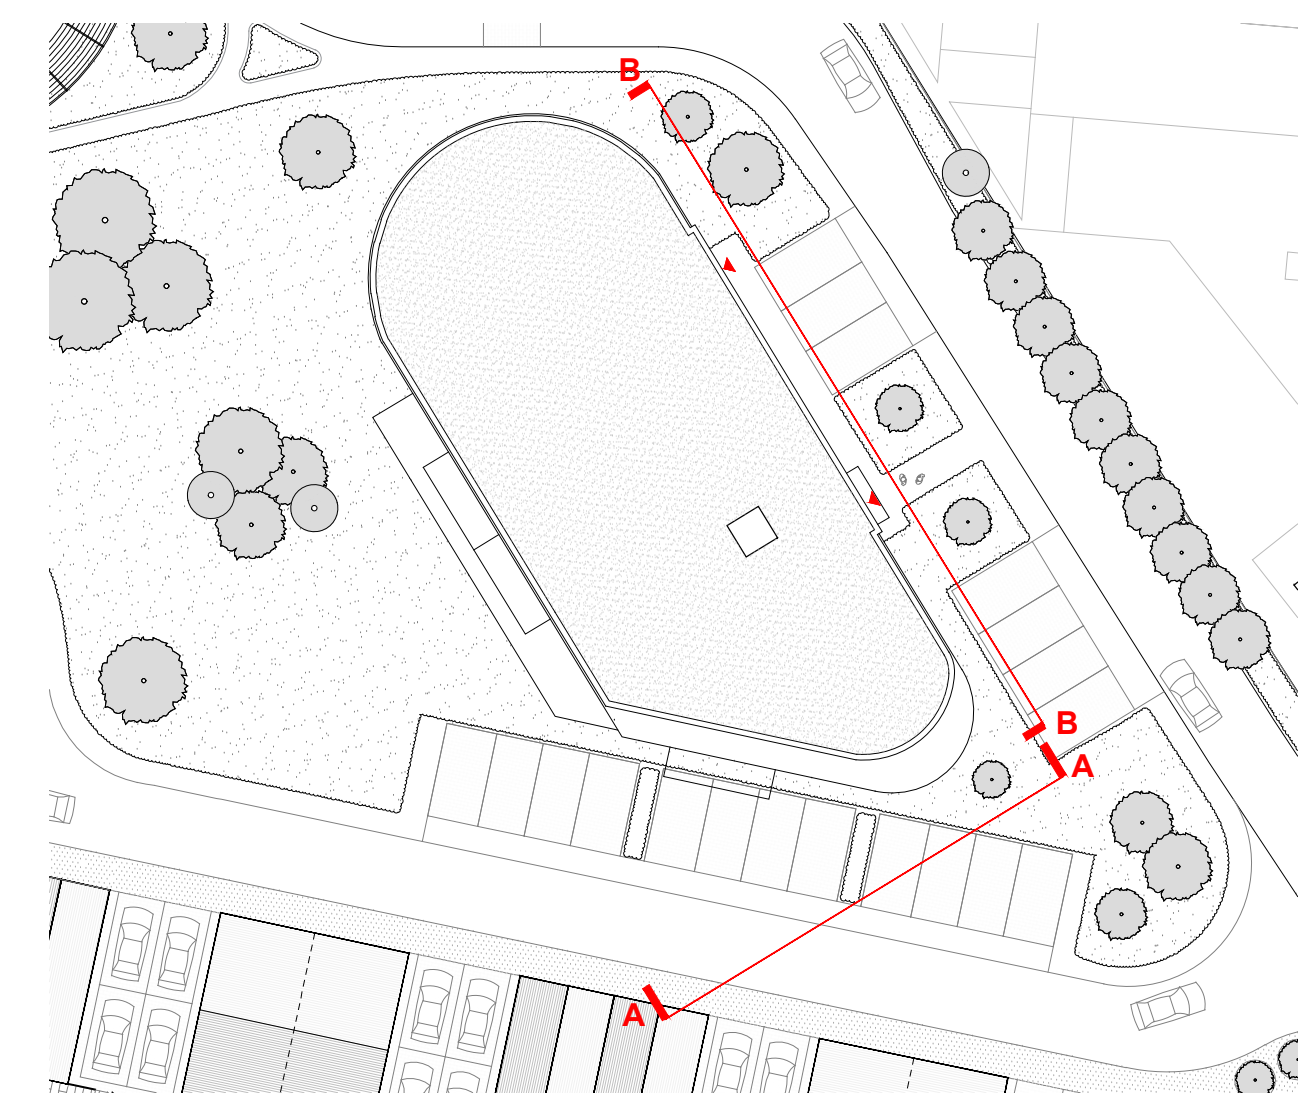

PROPOSED ELEVATION A-A
SCALE 1:100 @ A1

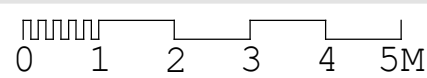

KEY PLAN
NOT TO SCALE



A Changes to the landscaping 04.05.23

Hollaway

London | 11a Acton Street | London | WC1A 9EG
T +44 (0) 20 7096 5425 | E london@hollawaystudio.co.uk | W www.hollawaystudio.co.uk
Bristol | The Railway Stables | Rangfort Road | Rythe | Kent | CT21 3BG
T +44 (0) 1303 240 515 | E bristol@hollawaystudio.co.uk | W www.hollawaystudio.co.uk

Project | CHERITON PARK
HIGH STREET, FOLKESTONE
Client | OLIVER DAVIS HOMES
Title | AFFORDABLE FLATS - PROPOSED ELEVATIONS A-A & B-B
Status | PLANNING

Scale@A1 | 1:100 Date | DEC 22 Drawn | MR Chk'd | BL

Project Number
21.081
Drawing Number
125
Revision
A