


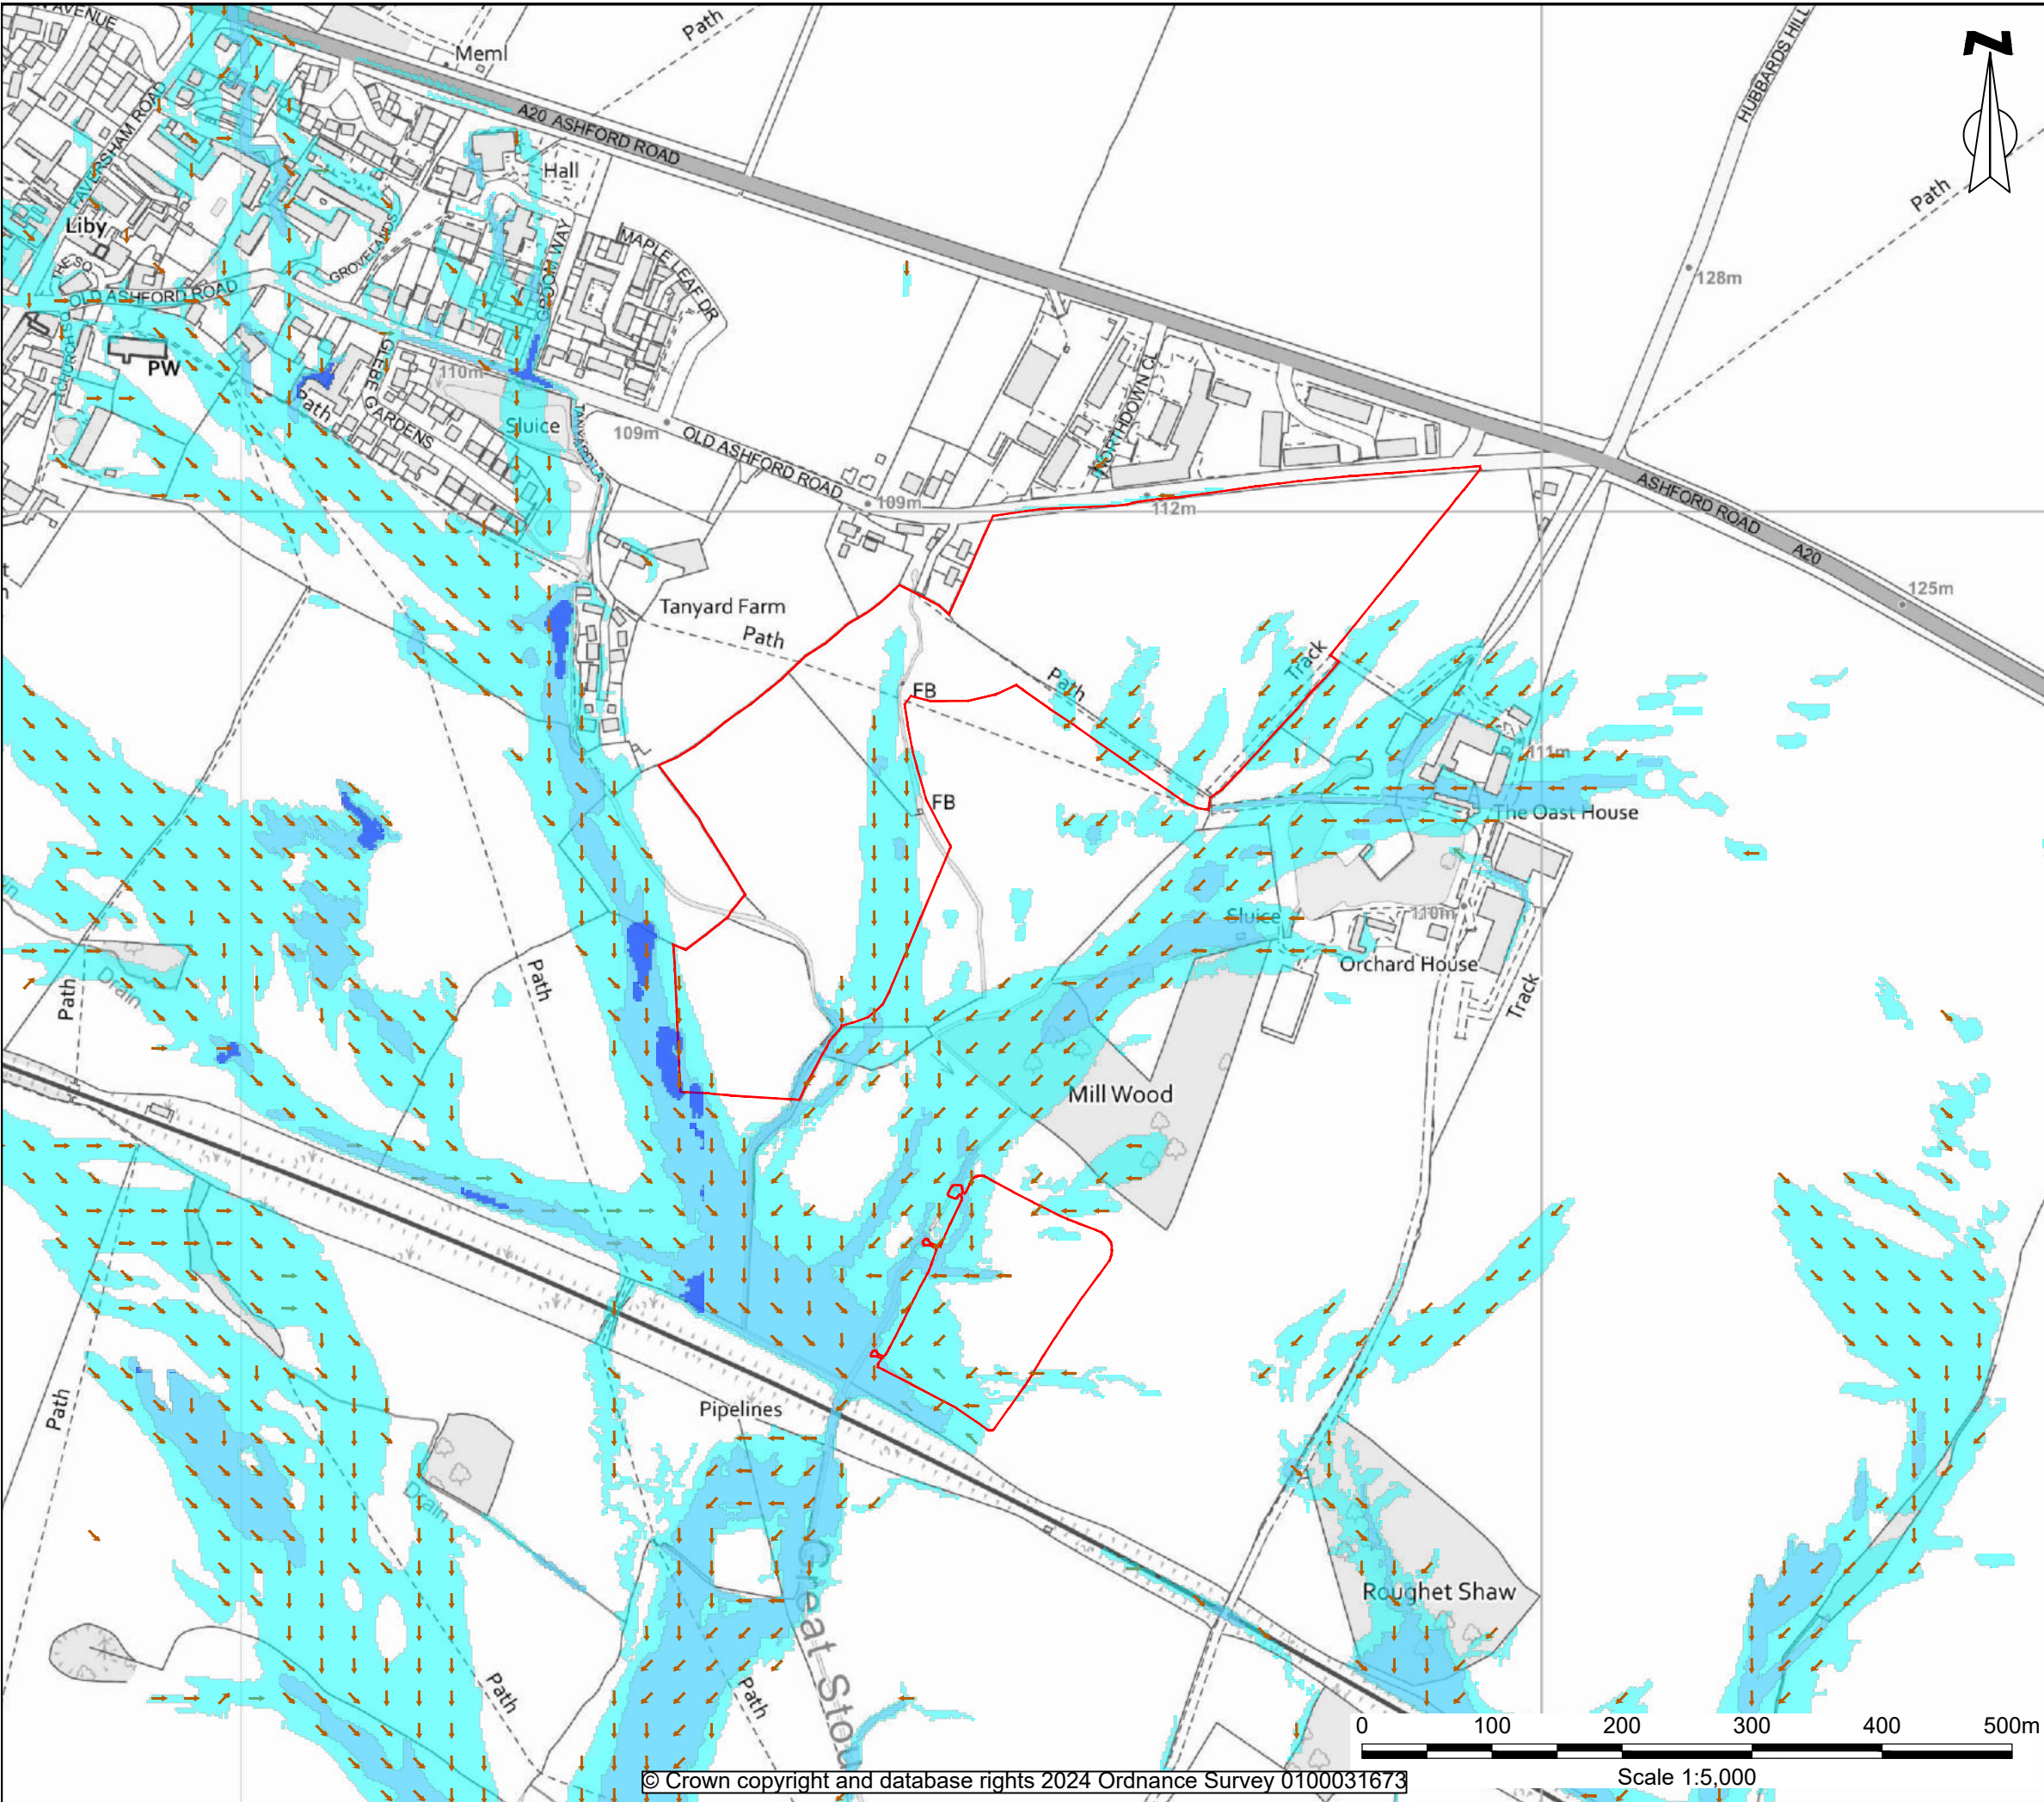

KEY:

- Site Boundary
- 30 Year Extent
- 100 Year Extent
- 1000 Year Extent
- Flow Direction

P01	02/12/24	Issued for comment / approval	SD	CW	CW
Rev	Date	Description	DRA	CHK	APP

Project
Old Ashford Road, Lenham

Client
Dean Lewis Estates Ltd

Drawing Title
EA Surface Water Flow Paths

Scale 1:5000@A3	Date 02/12/24	Status Preliminary
---------------------------	-------------------------	------------------------------

DWG No. SHF1528004-ENZ-XX-XX-DR-Y-0007.1	Revision P01
--	------------------------

Bristol
01454 269 237
Manchester
0161 413 6444
Sheffield
0114 321 5151


Cardiff
02920 023 700
Cambridge
01799 542 473
Belfast
07377673948

enzygo

@enzygo
enzygo.com
hello@enzygo.com

© Crown copyright and database rights 2024 Ordnance Survey 0100031673

Scale 1:5,000

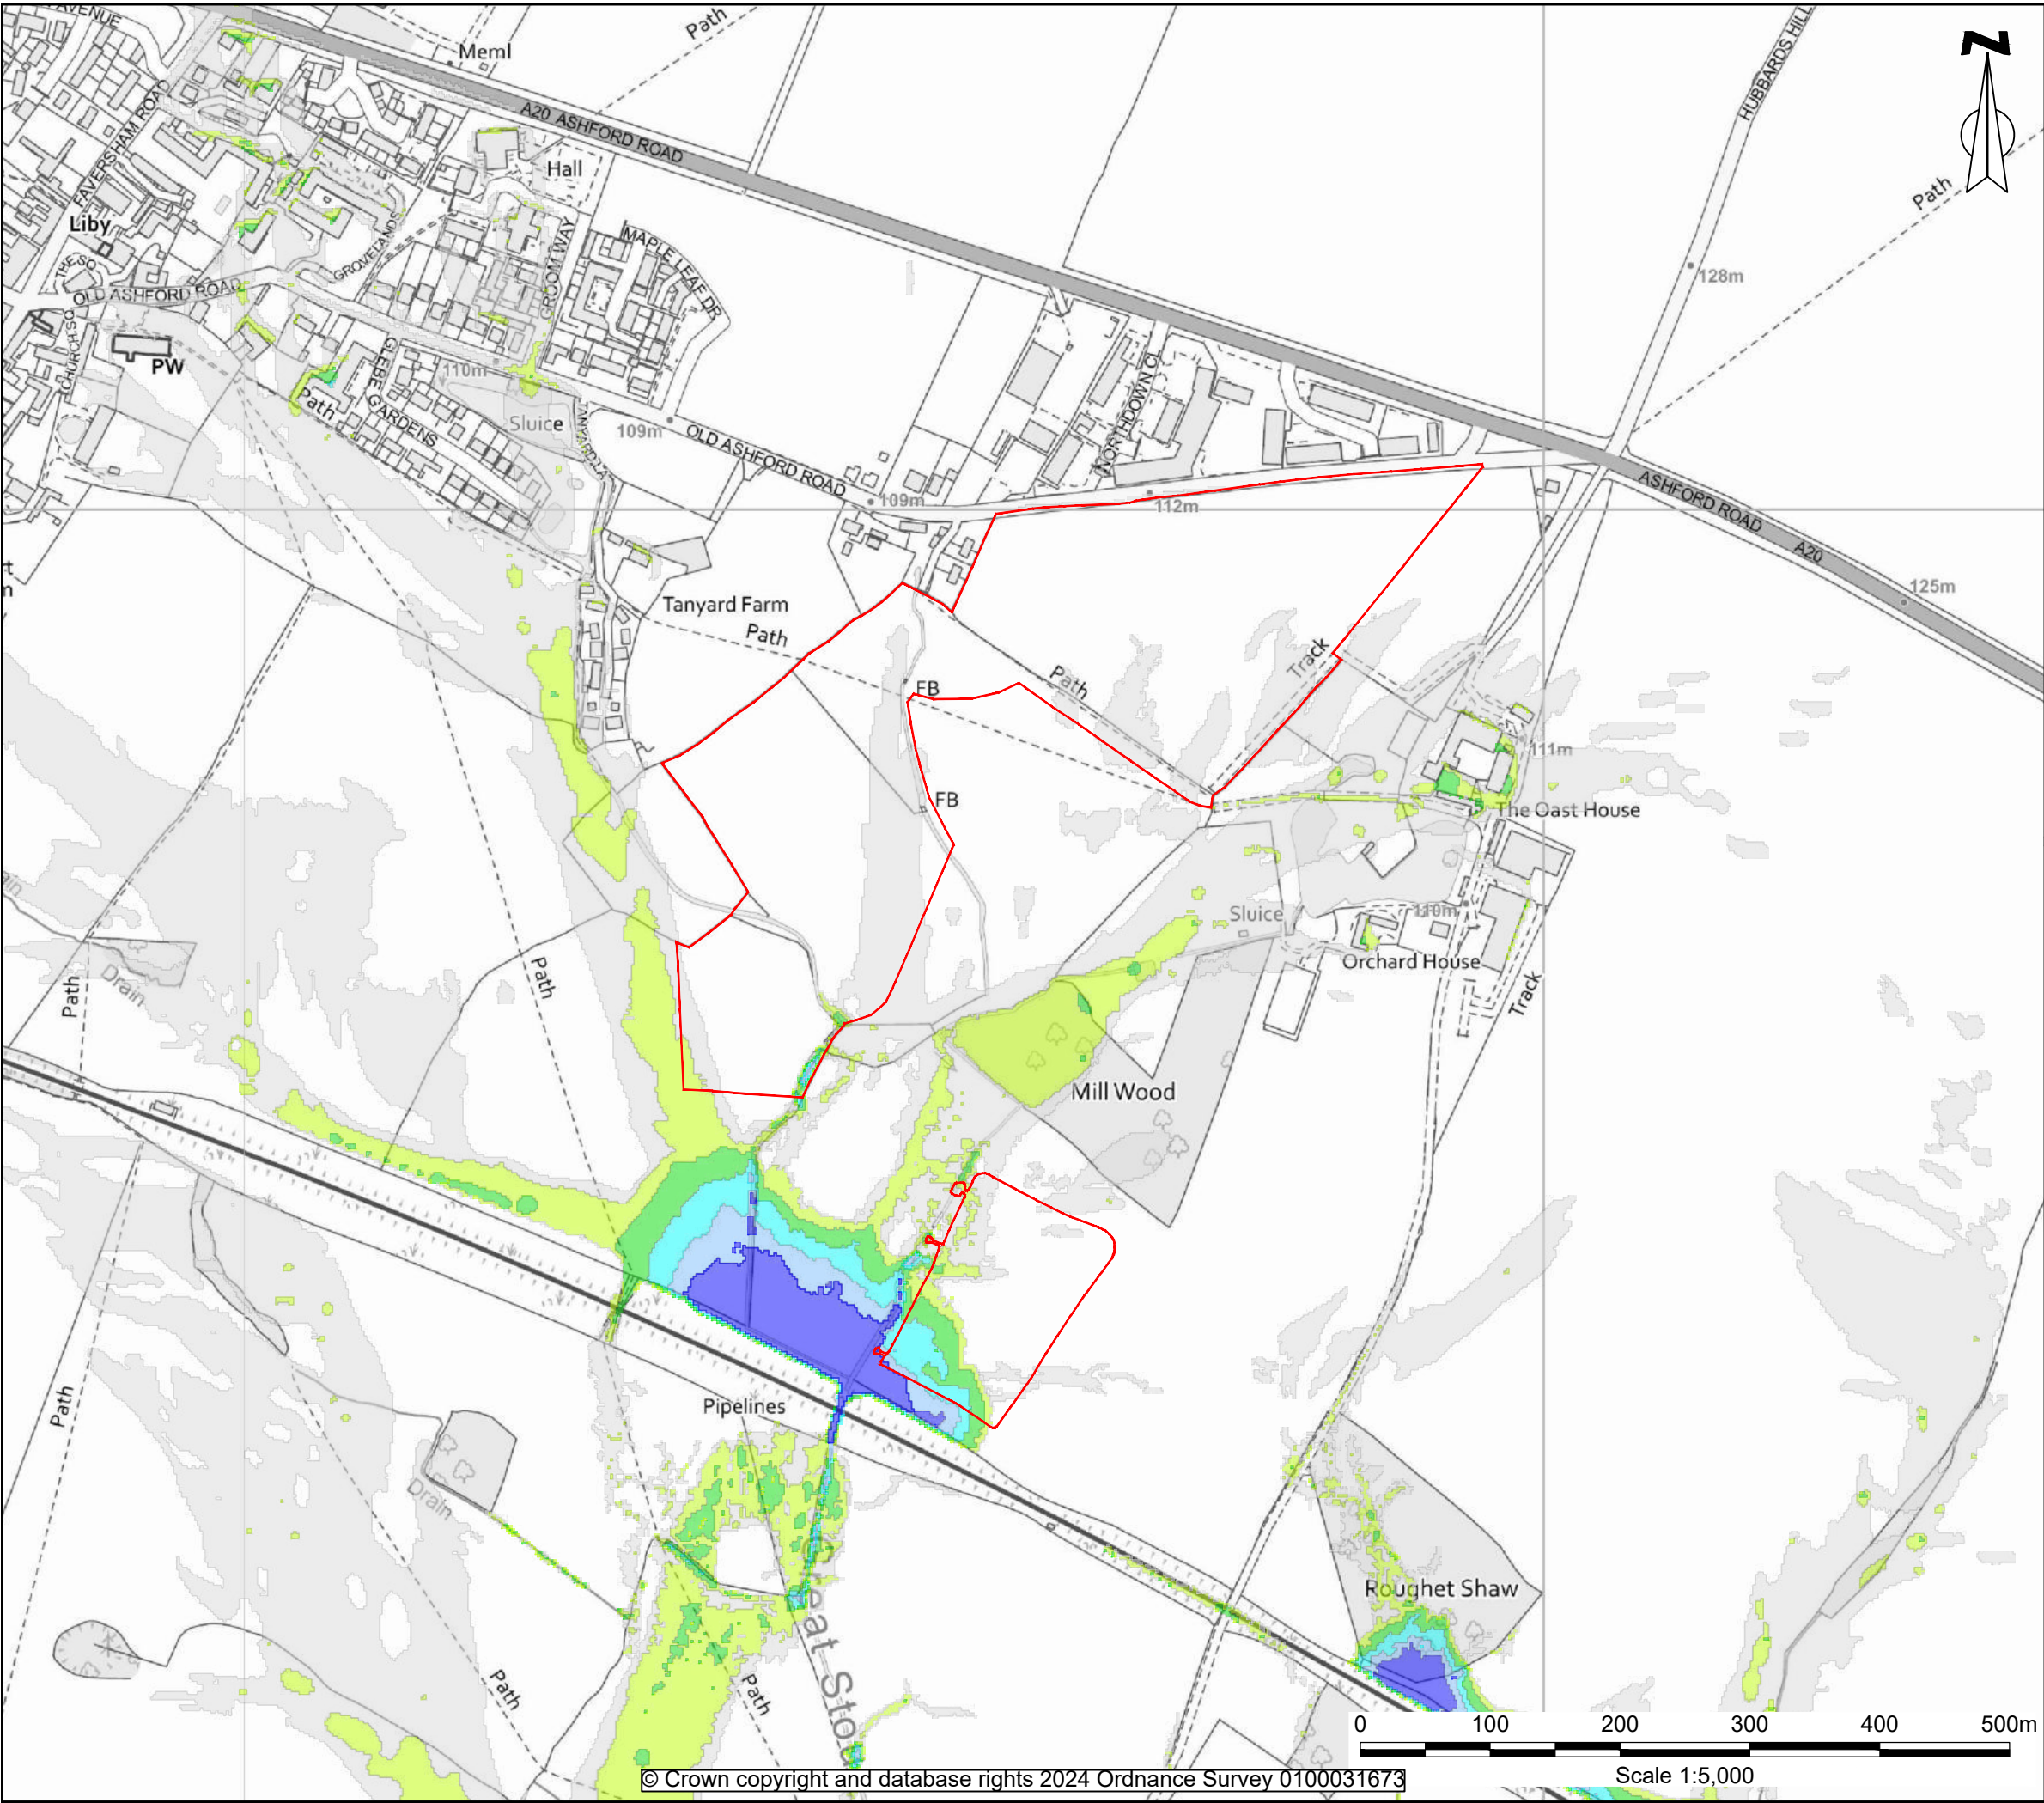

KEY:

- Site Boundary
- Depth greater than 1.20 (m)
- Depth 0.90 - 1.20 (m)
- Depth 0.60 - 0.90 (m)
- Depth 0.30 - 0.60 (m)
- Depth 0.15 - 0.30 (m)
- Depth 0.0 - 0.15 (m)

P01	02/12/24	Issued for comment / approval	SD	CW	CW
Rev	Date	Description	DRA	CHK	APP

Project
Old Ashford Road, Lenham

Client
Dean Lewis Estates Ltd

Drawing Title
EA 1 in 1000 Year Surface Water Depth

Scale 1:5000@A3	Date 02/12/24	Status Preliminary
---------------------------	-------------------------	------------------------------

DWG No. SHF1528004-ENZ-XX-XX-DR-Y-0007.2	Revision P01
--	------------------------

Bristol
01454 269 237
Manchester
0161 413 6444
Sheffield
0114 321 5151



Cardiff
02920 023 700
Cambridge
01799 542 473
Belfast
07377673948

enzygo

@enzygo
enzygo.com
hello@enzygo.com

© Crown copyright and database rights 2024 Ordnance Survey 0100031673

Scale 1:5,000

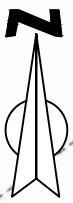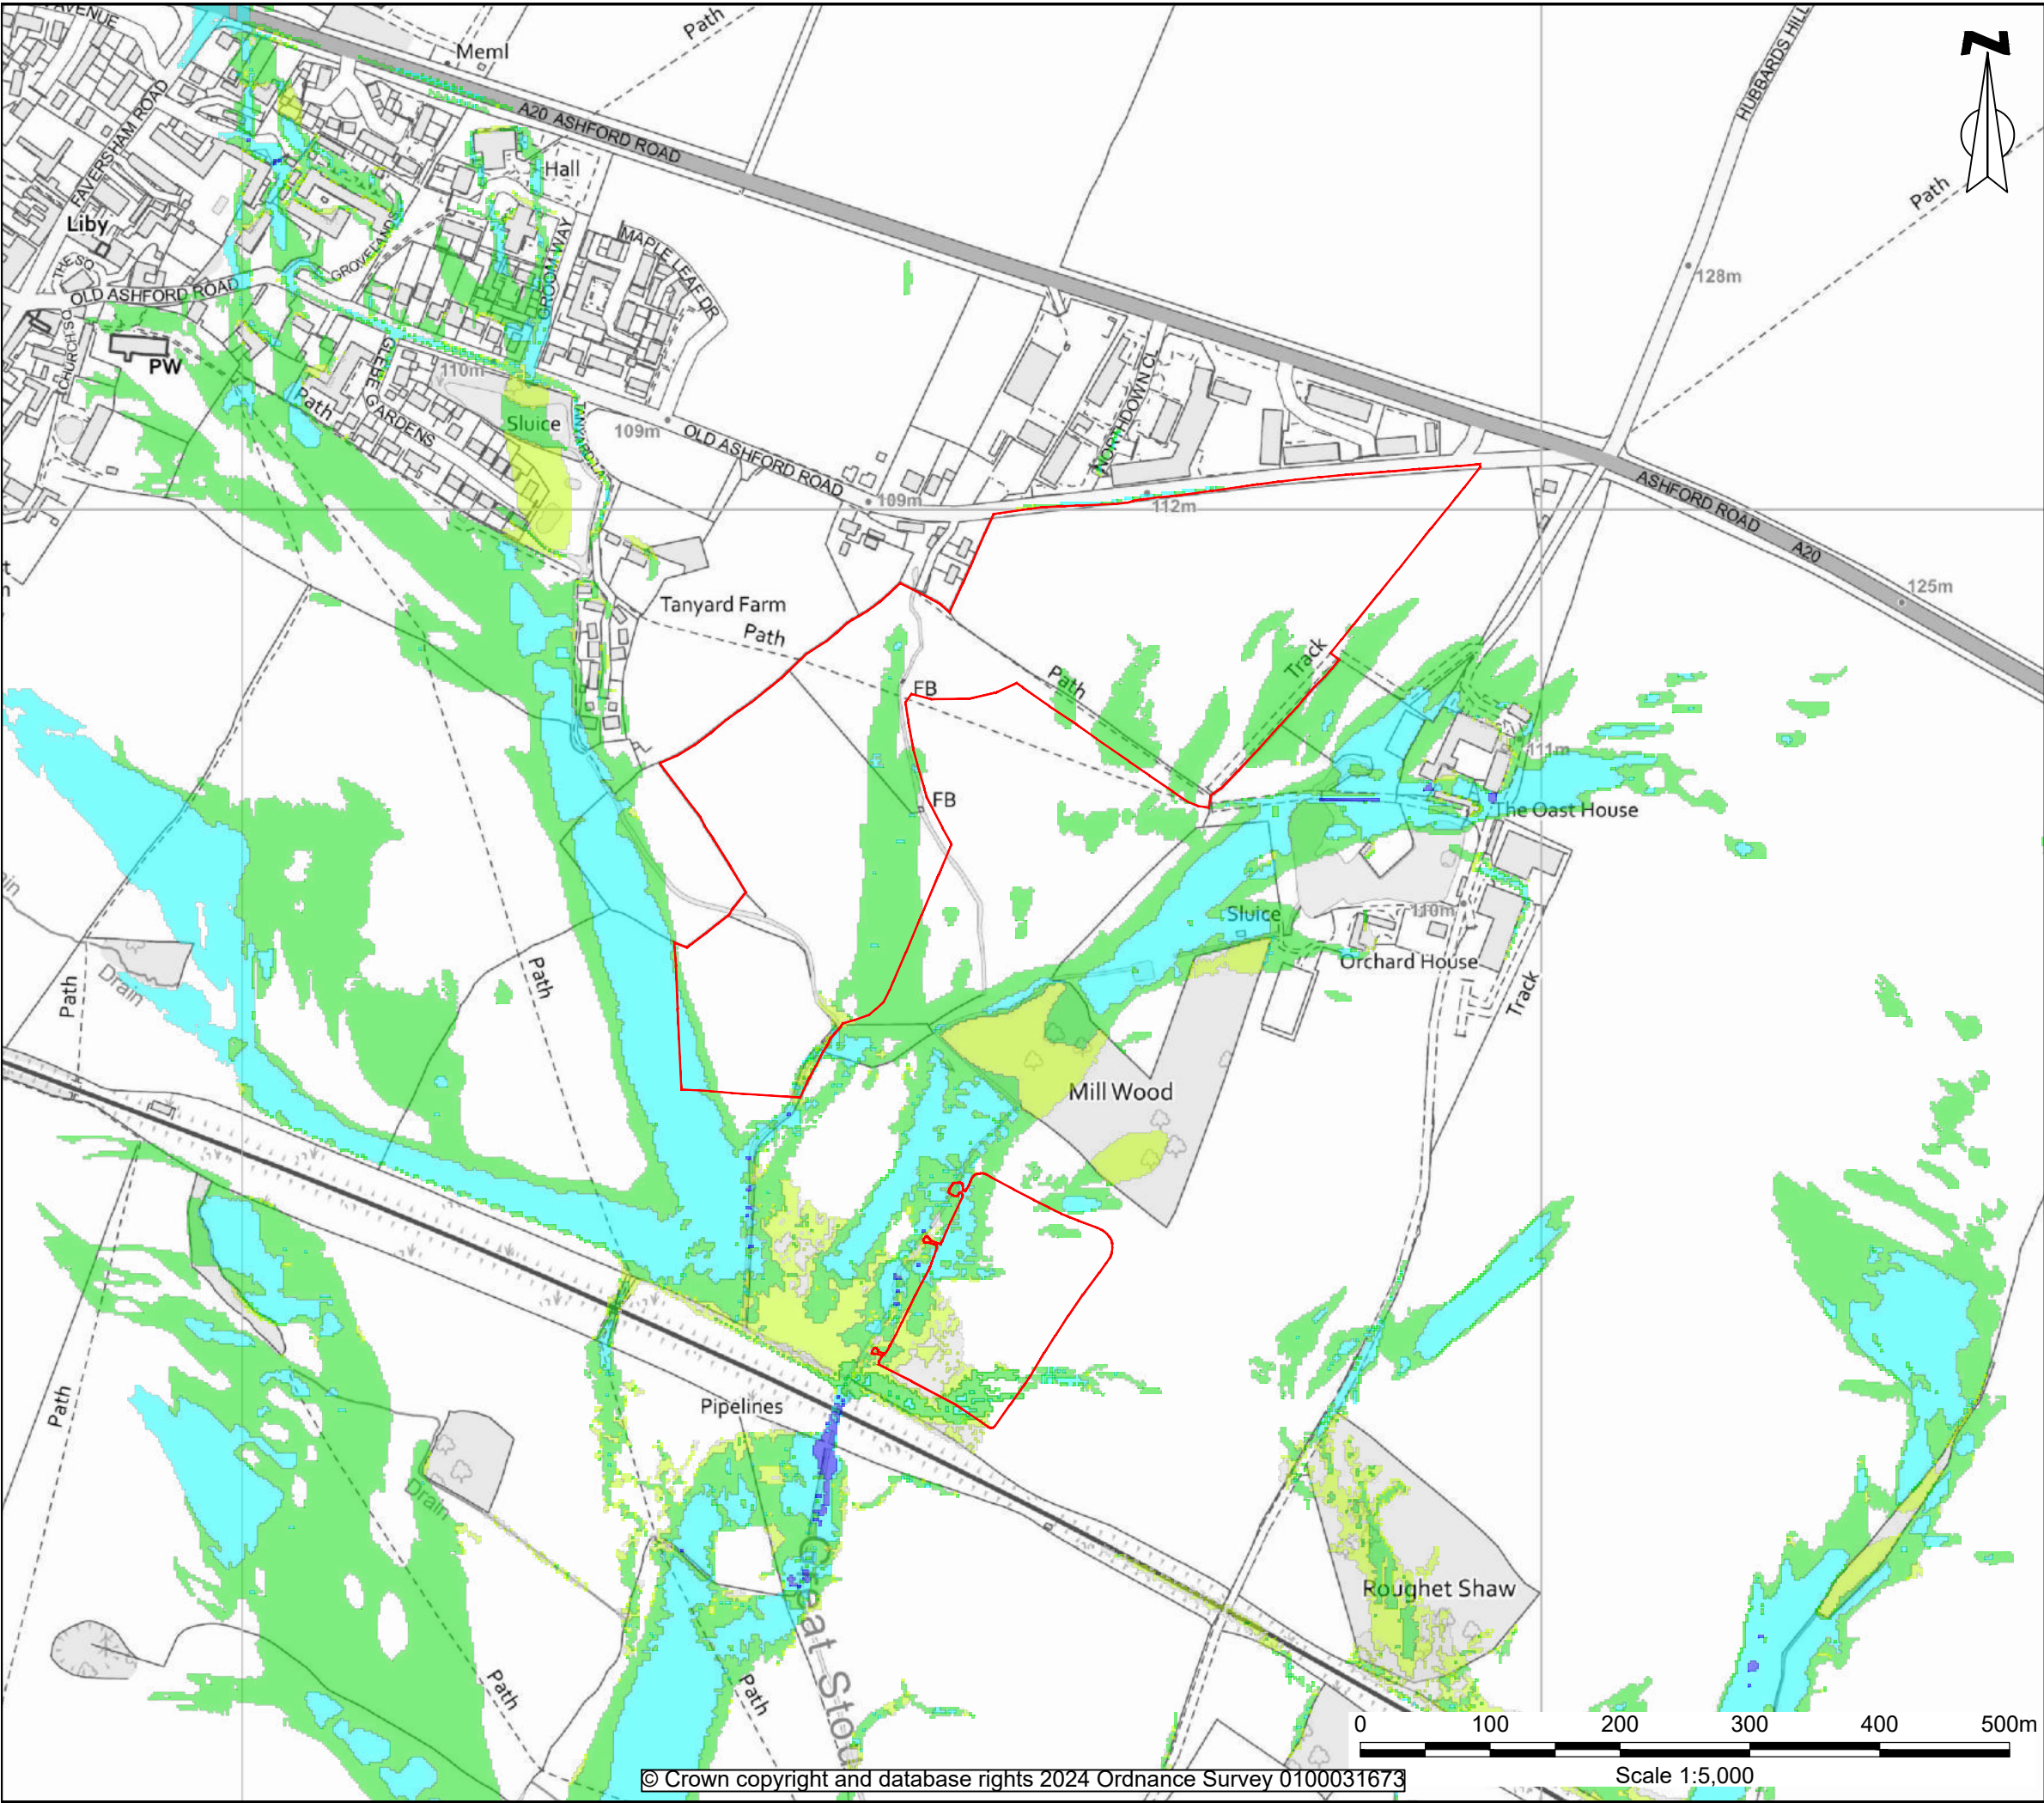

KEY:

- Site Boundary
- Velocity 2.00 or greater (m/s)
- Velocity 1.00 - 2.00 (m/s)
- Velocity 0.50 - 1.00 (m/s)
- Velocity 0.25 - 0.50 (m/s)
- Velocity 0.00 - 0.25 (m/s)

P01	02/12/24	Issued for comment / approval	SD	CW	CW
Rev	Date	Description	DRA	CHK	APP

Project
Old Ashford Road, Lenham

Client
Dean Lewis Estates Ltd

Drawing Title
EA 1 in 1000 Year Surface Water Velocity

Scale 1:5000@A3	Date 02/12/24	Status Preliminary
---------------------------	-------------------------	------------------------------

DWG No. SHF1528004-ENZ-XX-XX-DR-Y-0007.3	Revision P01
--	------------------------

Bristol
01454 269 237
Manchester
0161 413 6444
Sheffield
0114 321 5151

Cardiff
02920 023 700
Cambridge
01799 542 473
Belfast
07377673948

enzygo

@enzygo
enzygo.com
hello@enzygo.com



KEY:

- Site Boundary
- Extreme Hazard (> 2.0)
- Significant Hazard (1.25 - 2.00)
- Moderate Hazard (0.75 - 1.25)
- Low Hazard (0.50 - 0.75)

P01	02/12/24	Issued for comment / approval	SD	CW	CW
Rev	Date	Description	DRA	CHK	APP

Project
Old Ashford Road, Lenham

Client
Dean Lewis Estates Ltd

Drawing Title
EA 1 in 1000 Year Surface Water Hazard

Scale 1:5000@A3	Date 02/12/24	Status Preliminary
---------------------------	-------------------------	------------------------------

DWG No. SHF1528004-ENZ-XX-XX-DR-Y-0007.4	Revision P01
--	------------------------

Bristol
01454 269 237
Manchester
0161 413 6444
Sheffield
0114 321 5151

Cardiff
02920 023 700
Cambridge
01799 542 473
Belfast
07377673948

enzygo

@enzygo
enzygo.com
hello@enzygo.com

© Crown copyright and database rights 2024 Ordnance Survey 0100031673

Scale 1:5,000