


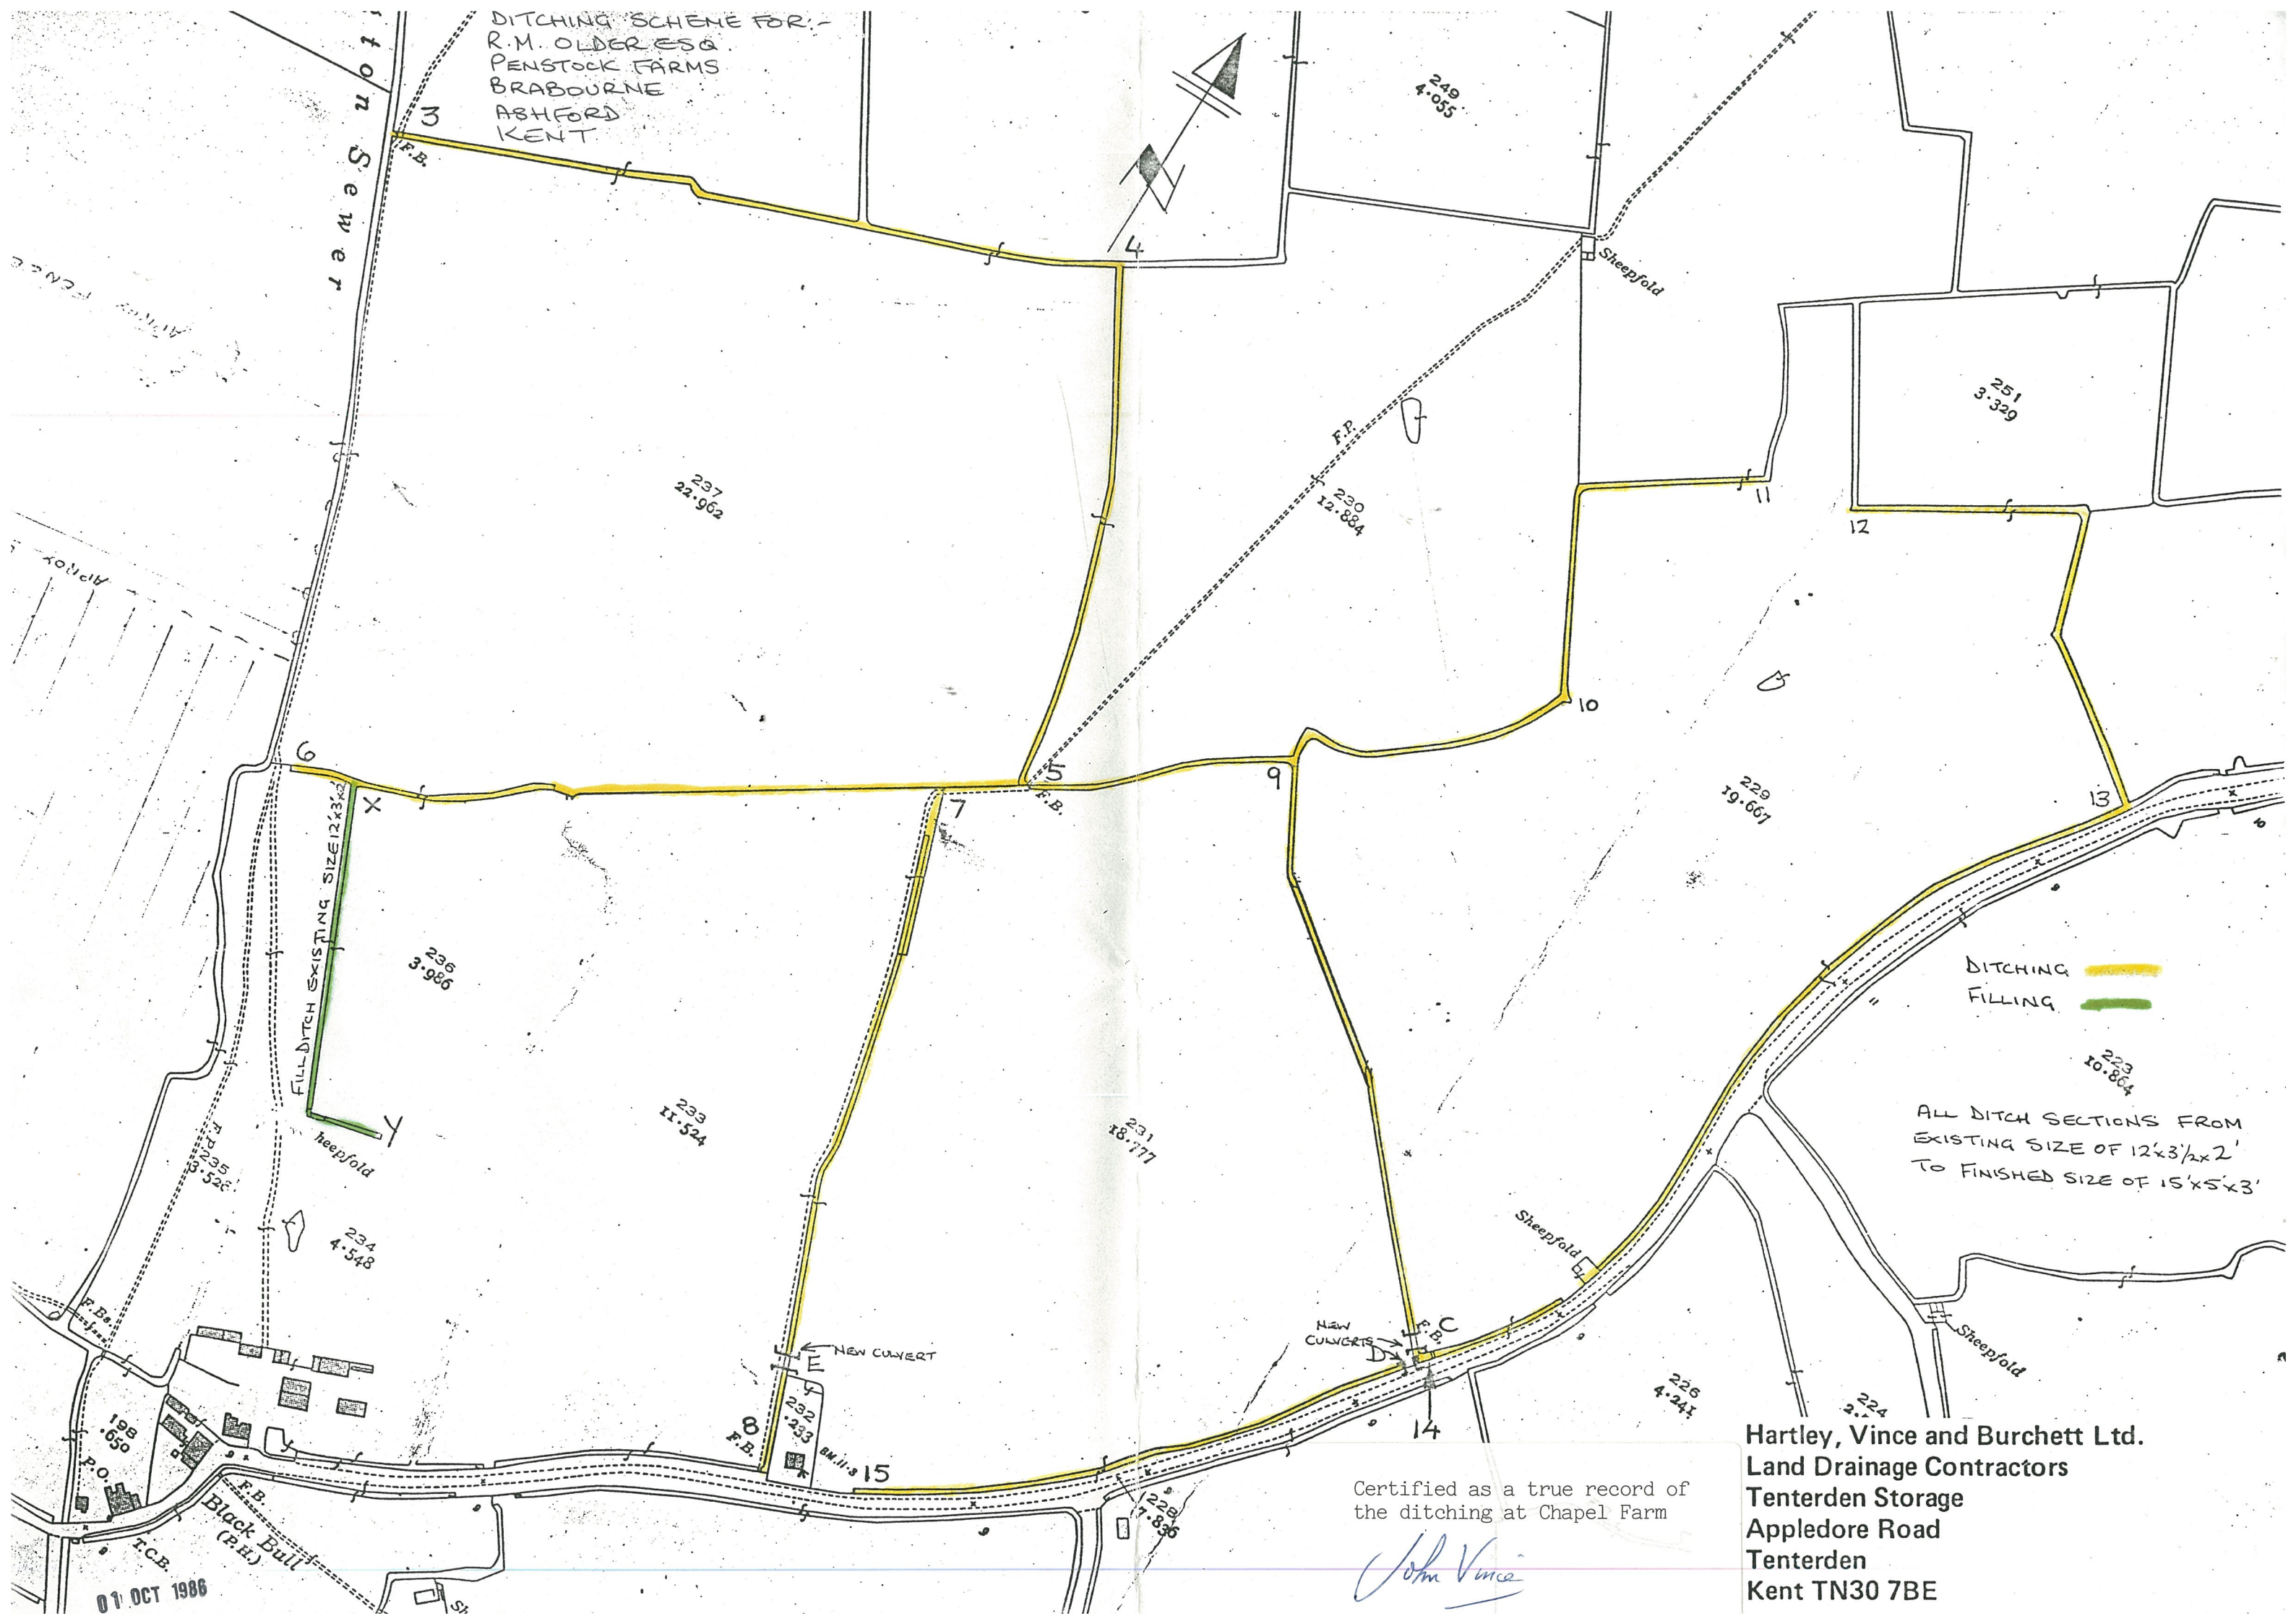

DITCHING SCHEME FOR:-
R.M. OLDER ESQ
PENSTOCK FARMS
BRABOURNE
ASHFORD
KENT

Stone Sewer

FILL DITCH EXISTING SIZE 12'x3'

DITCHING
FILLING

ALL DITCH SECTIONS FROM
EXISTING SIZE OF 12'x3'x2'
TO FINISHED SIZE OF 15'x5'x3'

Certified as a true record of
the ditching at Chapel Farm

John Vince

Hartley, Vince and Burchett Ltd.
Land Drainage Contractors
Tenterden Storage
Appledore Road
Tenterden
Kent TN30 7BE

01 OCT 1986