




SPECIALISTS IN:
 LAND DRAINAGE
 WATER SUPPLY
 RIDING ARENAS
 LEISURE DEVELOPMENTS

CONTRACTS

"AT THE CUTTING EDGE"

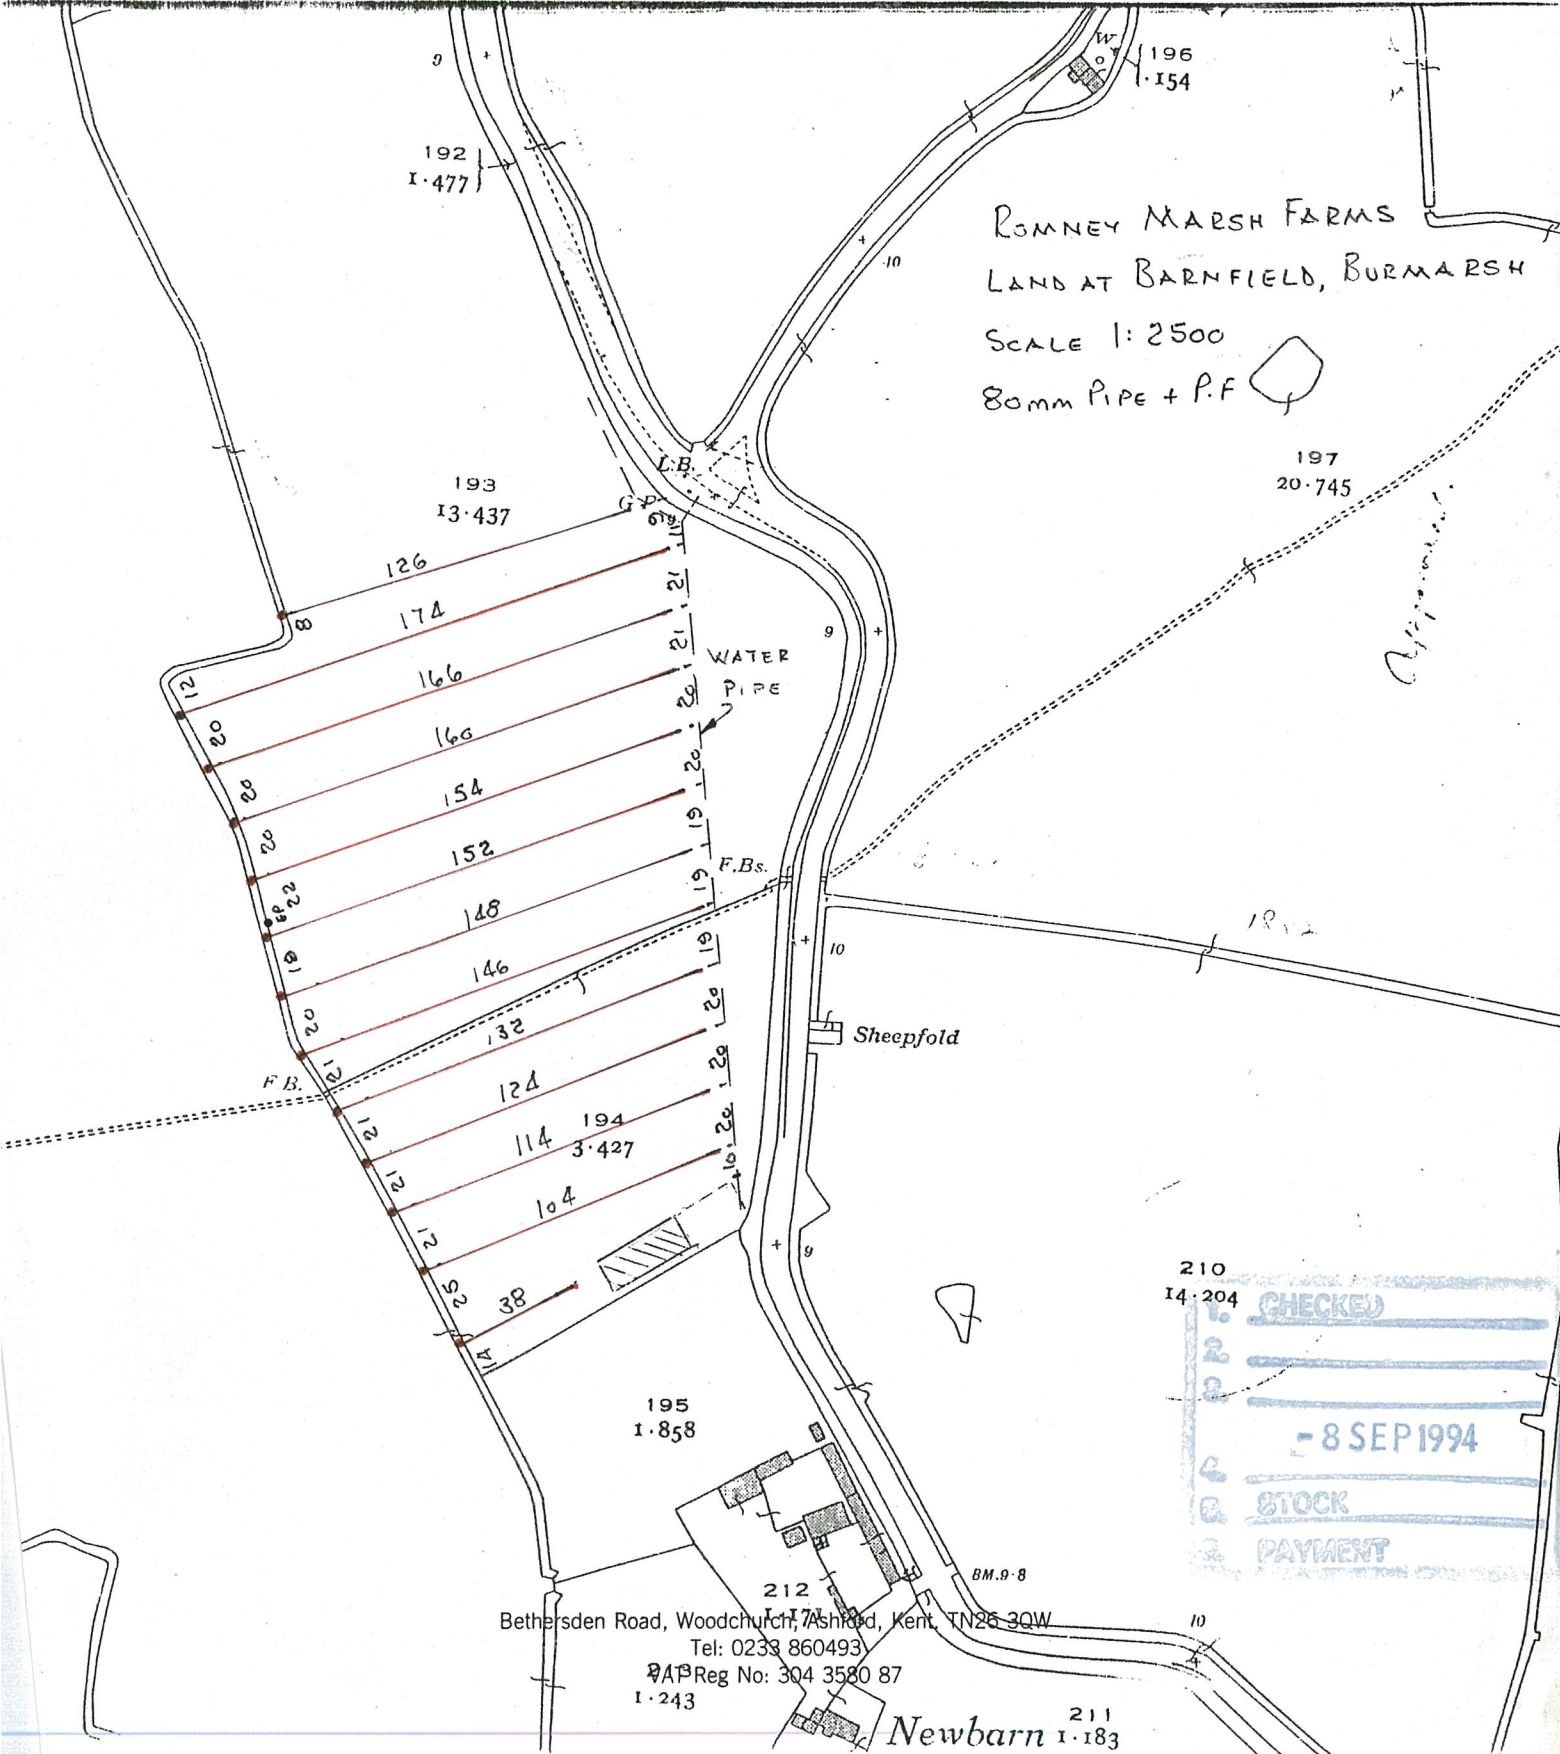

ROMNEY MARSH FARMS
 LAND AT BARNFIELD, BURMARSH
 SCALE 1:2500
 80mm PIPE + P.F.

210	14:204	CHECKED
2		
2		
		- 8 SEP 1994
2		STOCK
2		PAYMENT

Bethersden Road, Woodchurch, Ashford, Kent, TN26 3QW
 Tel: 0233 860493
 VAT Reg No: 304 3580 87
 I-243

Newbarn 211
 I-183