


Building B

Building A

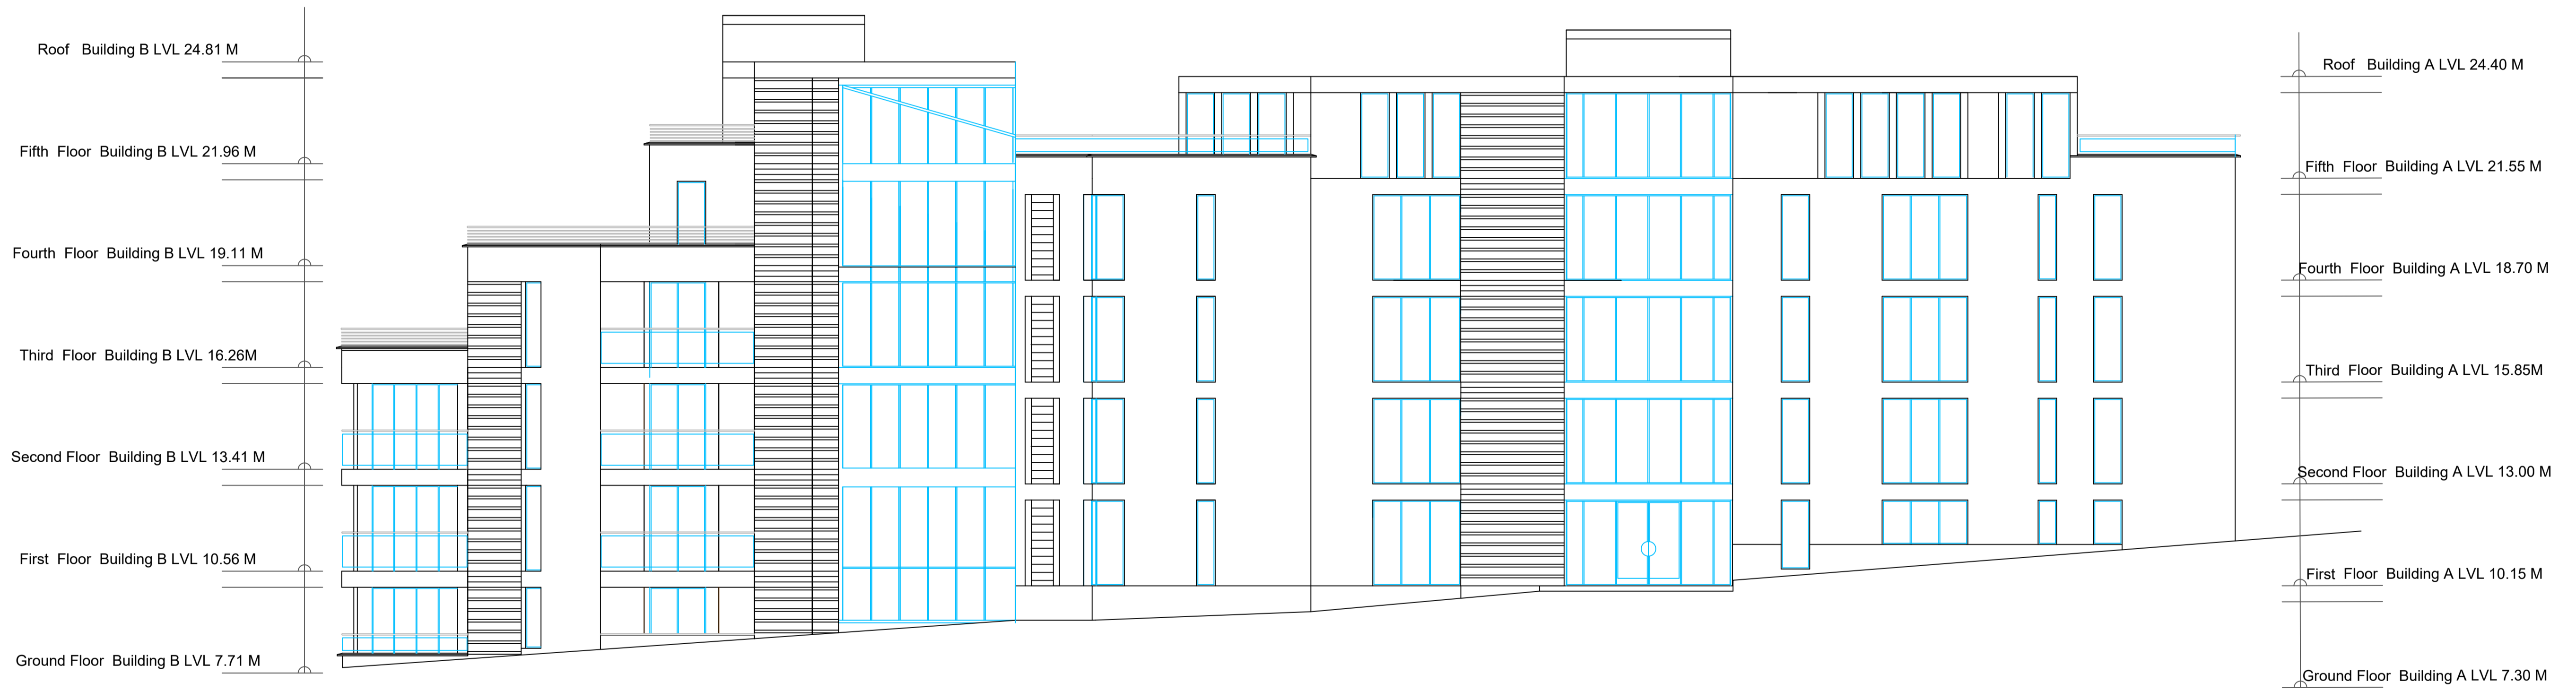

1 Adrian Street

Emervest Ltd

Proposed North Elevations

DWG	AS PL	Size	A1
Date	27/04/20	Scale	1:100
rev B Revised 22 04 2021			