



Height Adrian Street LVL 27.672 M AOND

Overhanging Bay 1.2m from face of building

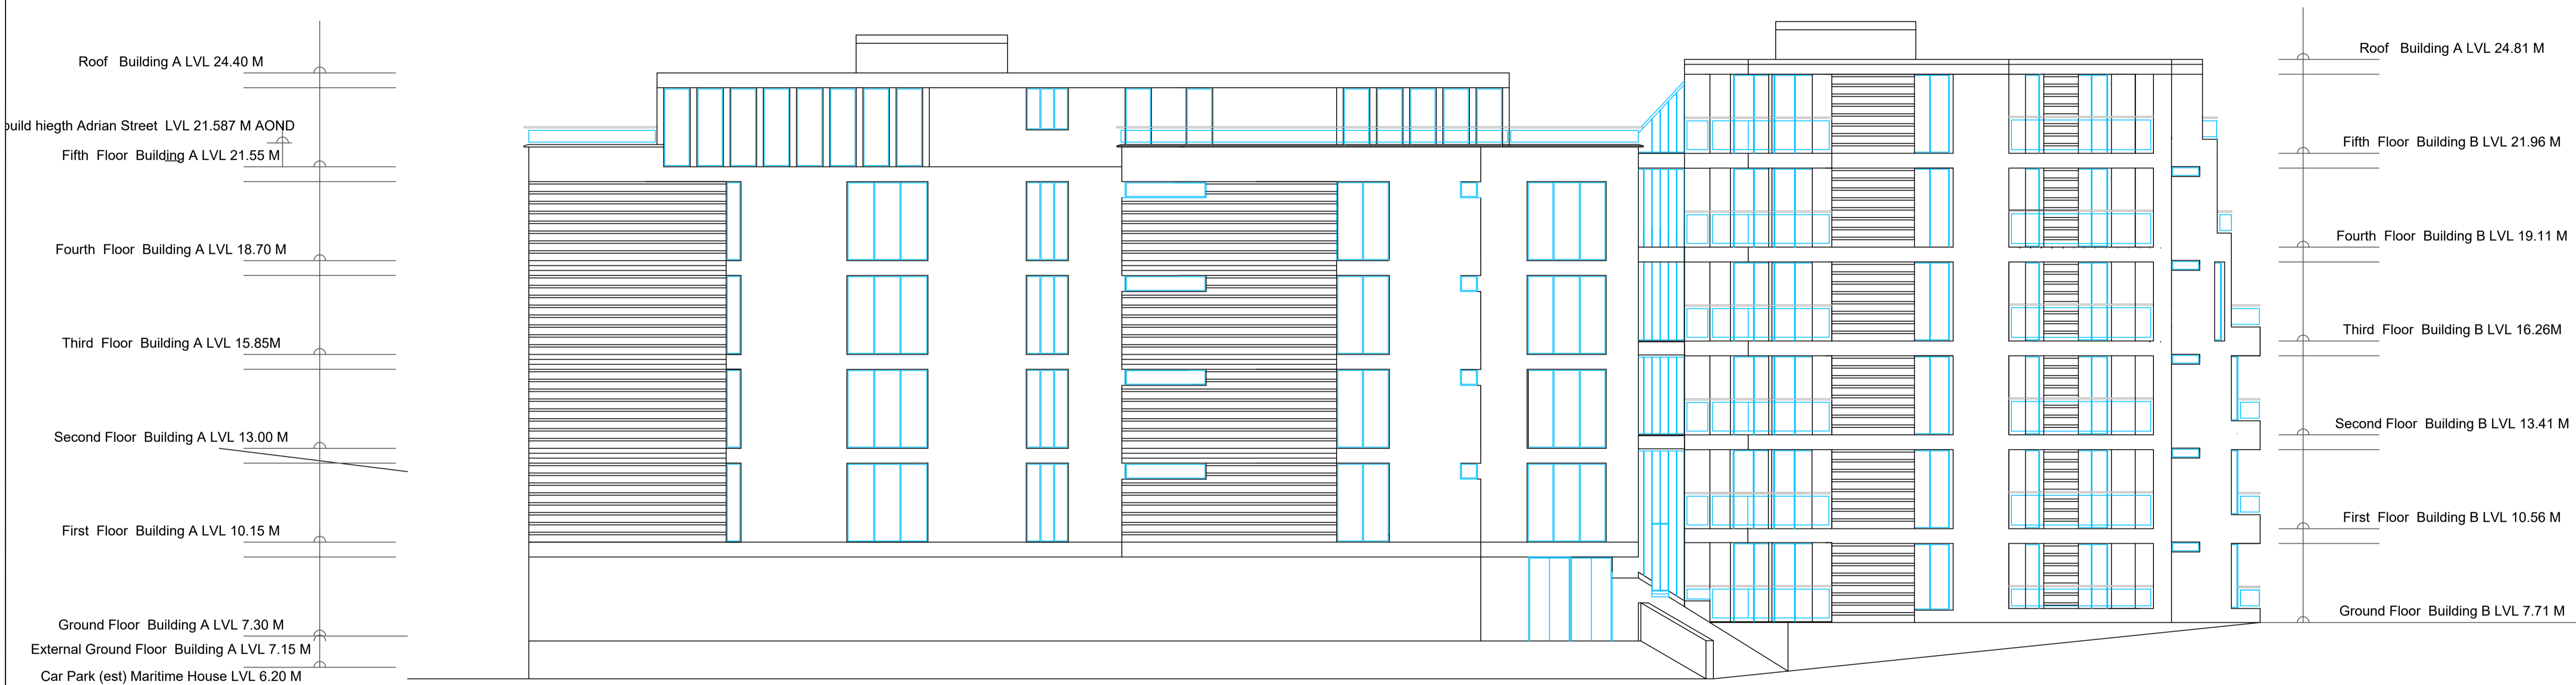

Roof Building A LVL 24.40 M
Height Adrian Street LVL 21.587 M AOND
Fifth Floor Building A LVL 21.55 M
Fourth Floor Building A LVL 18.70 M
Third Floor Building A LVL 15.85 M
Second Floor Building A LVL 13.00 M
First Floor Building A LVL 10.15 M
Ground Floor Building A LVL 7.30 M
External Ground Floor Building A LVL 7.15 M
Car Park (est) Maritime House LVL 6.20 M

Roof Building A LVL 24.81 M
Fifth Floor Building B LVL 21.96 M
Fourth Floor Building B LVL 19.11 M
Third Floor Building B LVL 16.26 M
Second Floor Building B LVL 13.41 M
First Floor Building B LVL 10.56 M
Ground Floor Building B LVL 7.71 M

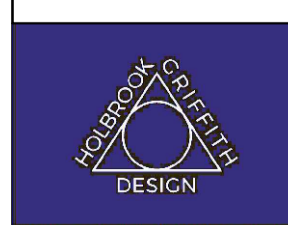

1 Adrian Street
Emervest Ltd
Proposed South Elevations

DWG	AS PL 10	Size	A1
Date	27/04/20	Scale	1:100
rev B Revised 22 04 2021			