


0 5 10 25 50m



general notes:
 all dimensions shall be checked on site prior to commencing works.
 all works shall conform to the current edition of the building regulations and other relevant statutory requirements.
 all materials and workmanship shall conform with the relevant british standard specifications and codes of practice.
 this drawing is the copyright of gdm architects and shall not be copied or reproduced without permission.
 this drawing shall be read in conjunction with gdm architect's health and safety risk assessments and all works shall be carried out in a safe manner, by competent persons.
 drawing produced by gdm architects ltd trading as gdm architects.

revision:	details:	by:	date:
p1	updates following pre-application	TW	11.09.25
a	planning issue	TW	17.09.25
b	title block updated	TW	19.11.25

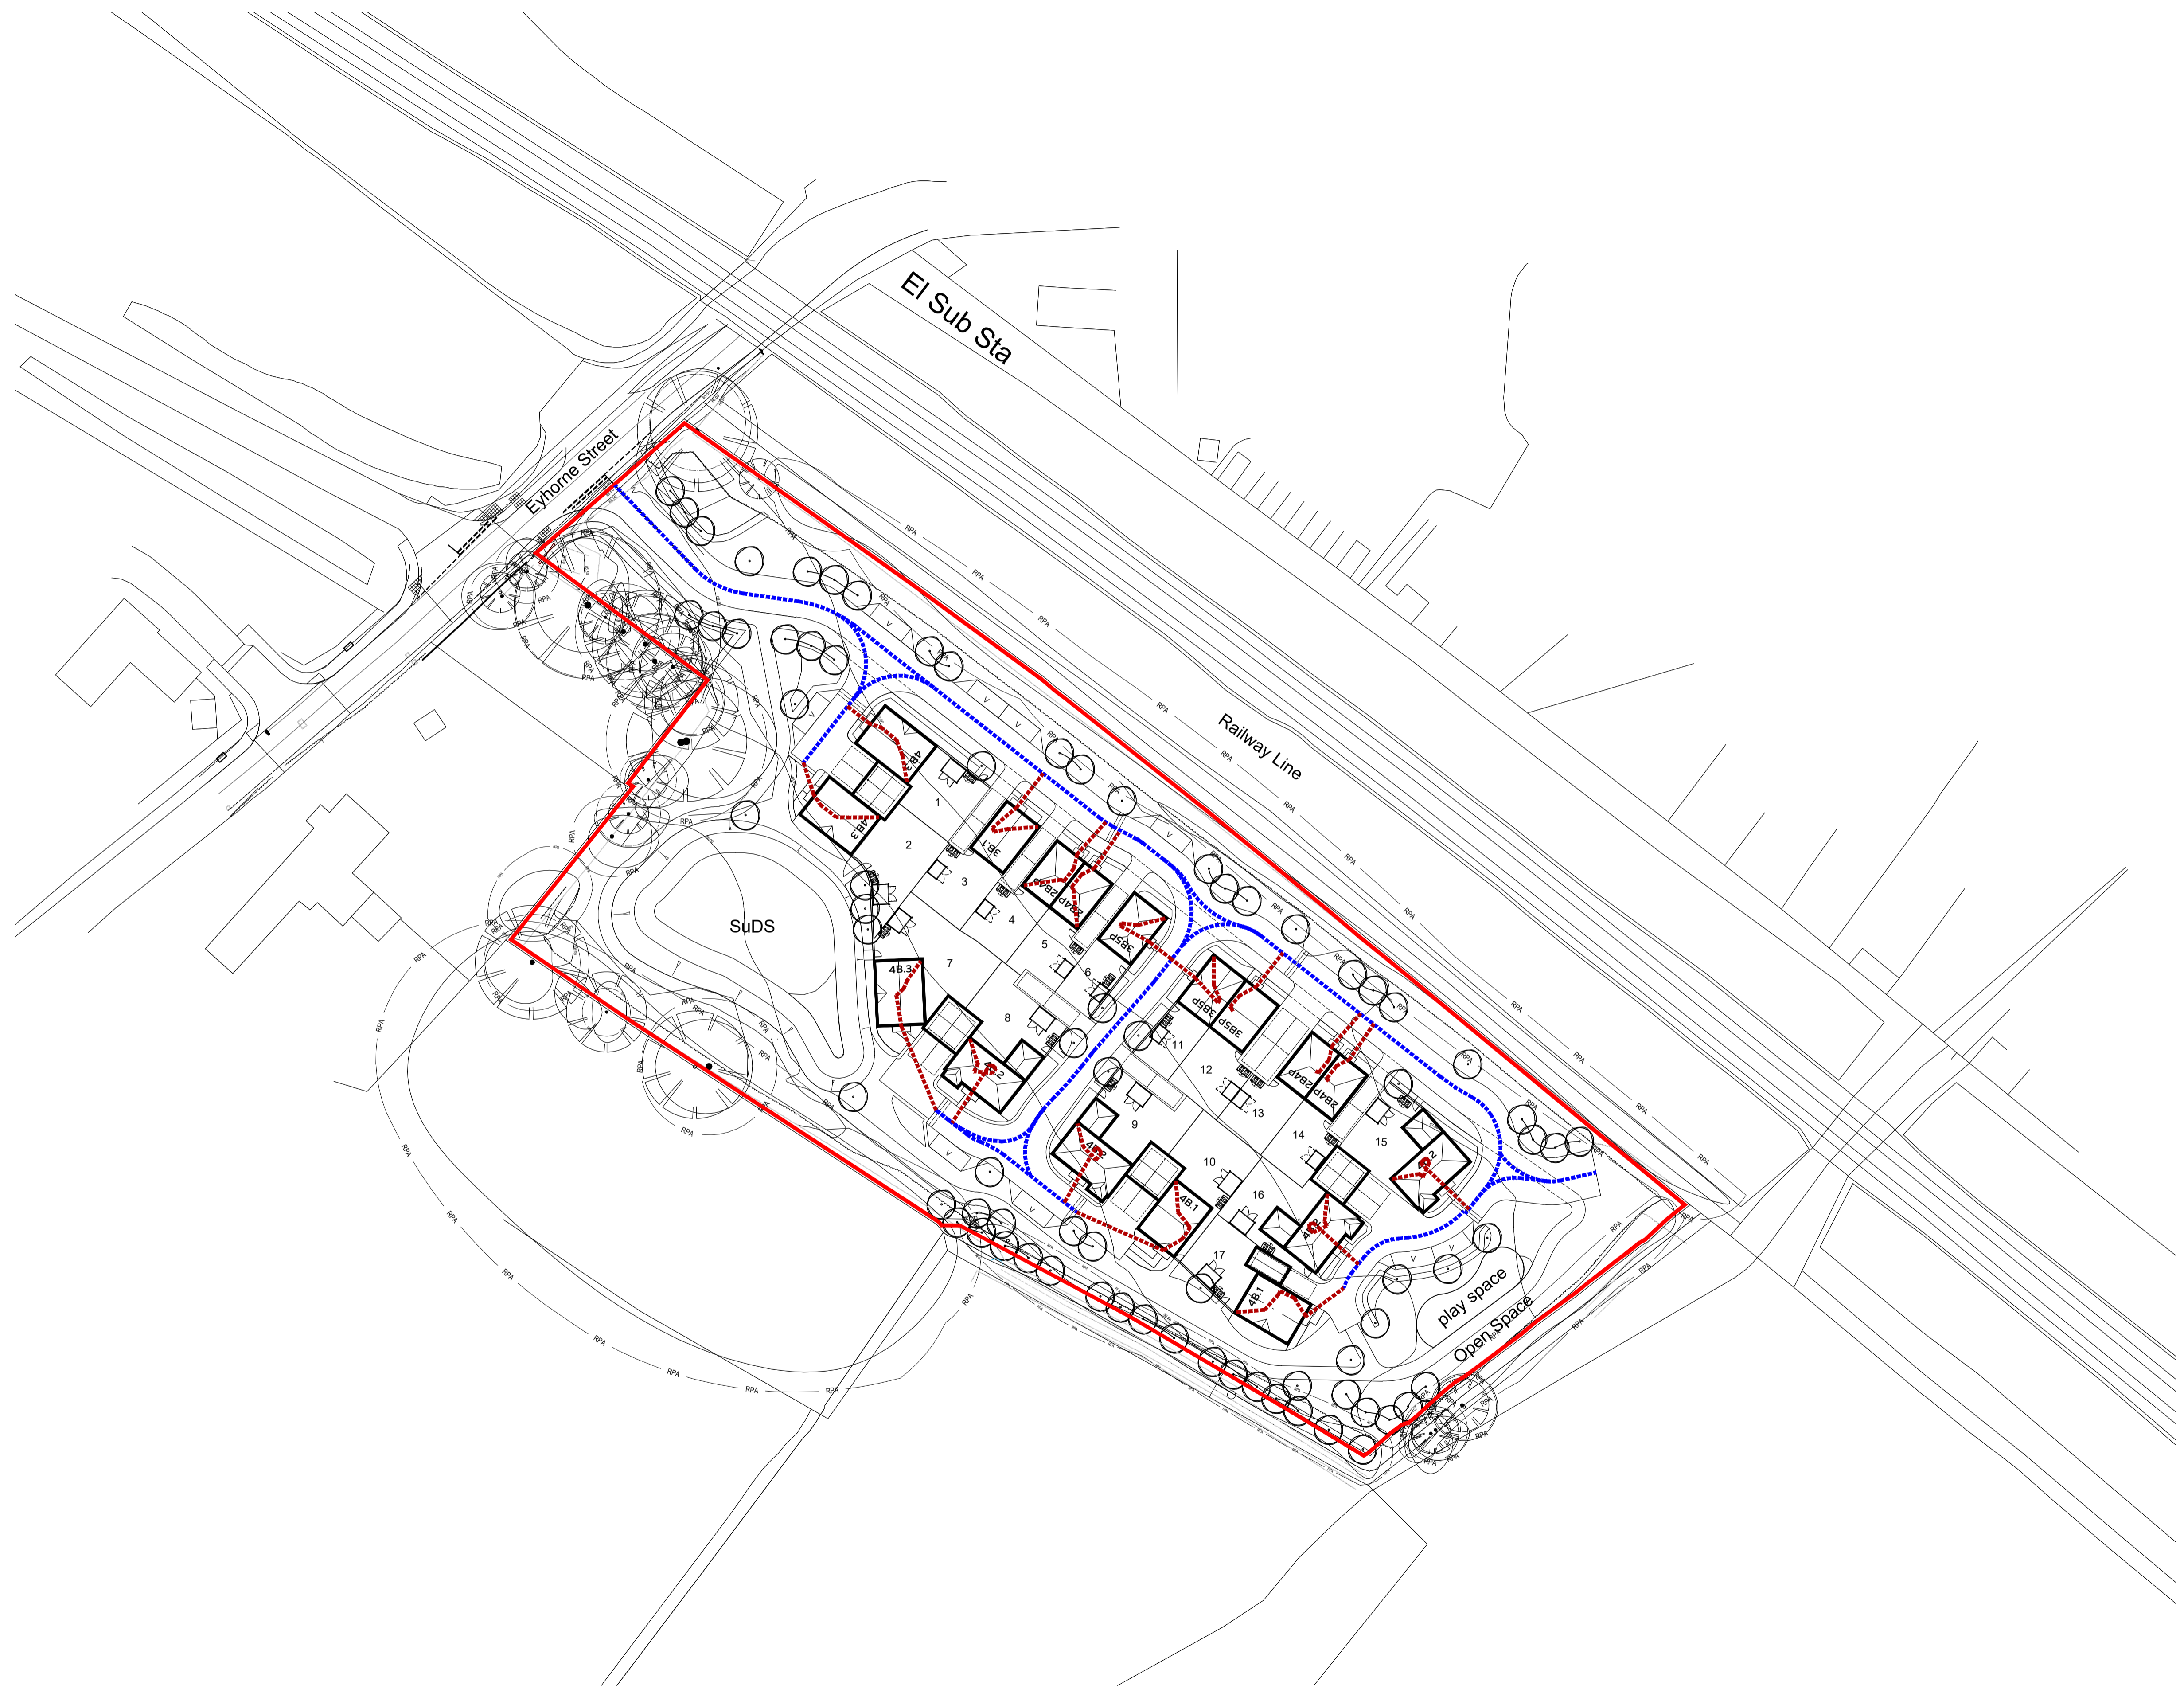

- site application boundary
- - - - fire tender route
- - - - hose length

gdmarchitects

the master's house, college road, maidstone, kent ME15 6YF
 t: 01622 760670 e: info@gdmarchitects.co.uk w: gdmarchitects.co.uk

client: **Cantium Land & Development**

project: **Eyehome Street, Hollingbourne**

title: **fire strategy plan**

date: **11.09.25** drawn by: **tw**

scale: **1:500@A1** checked: **gve**

PLANNING

project number	drawing number	revision
4500	p014	b

fire strategy plan
 Scale 1:500 @ A1