


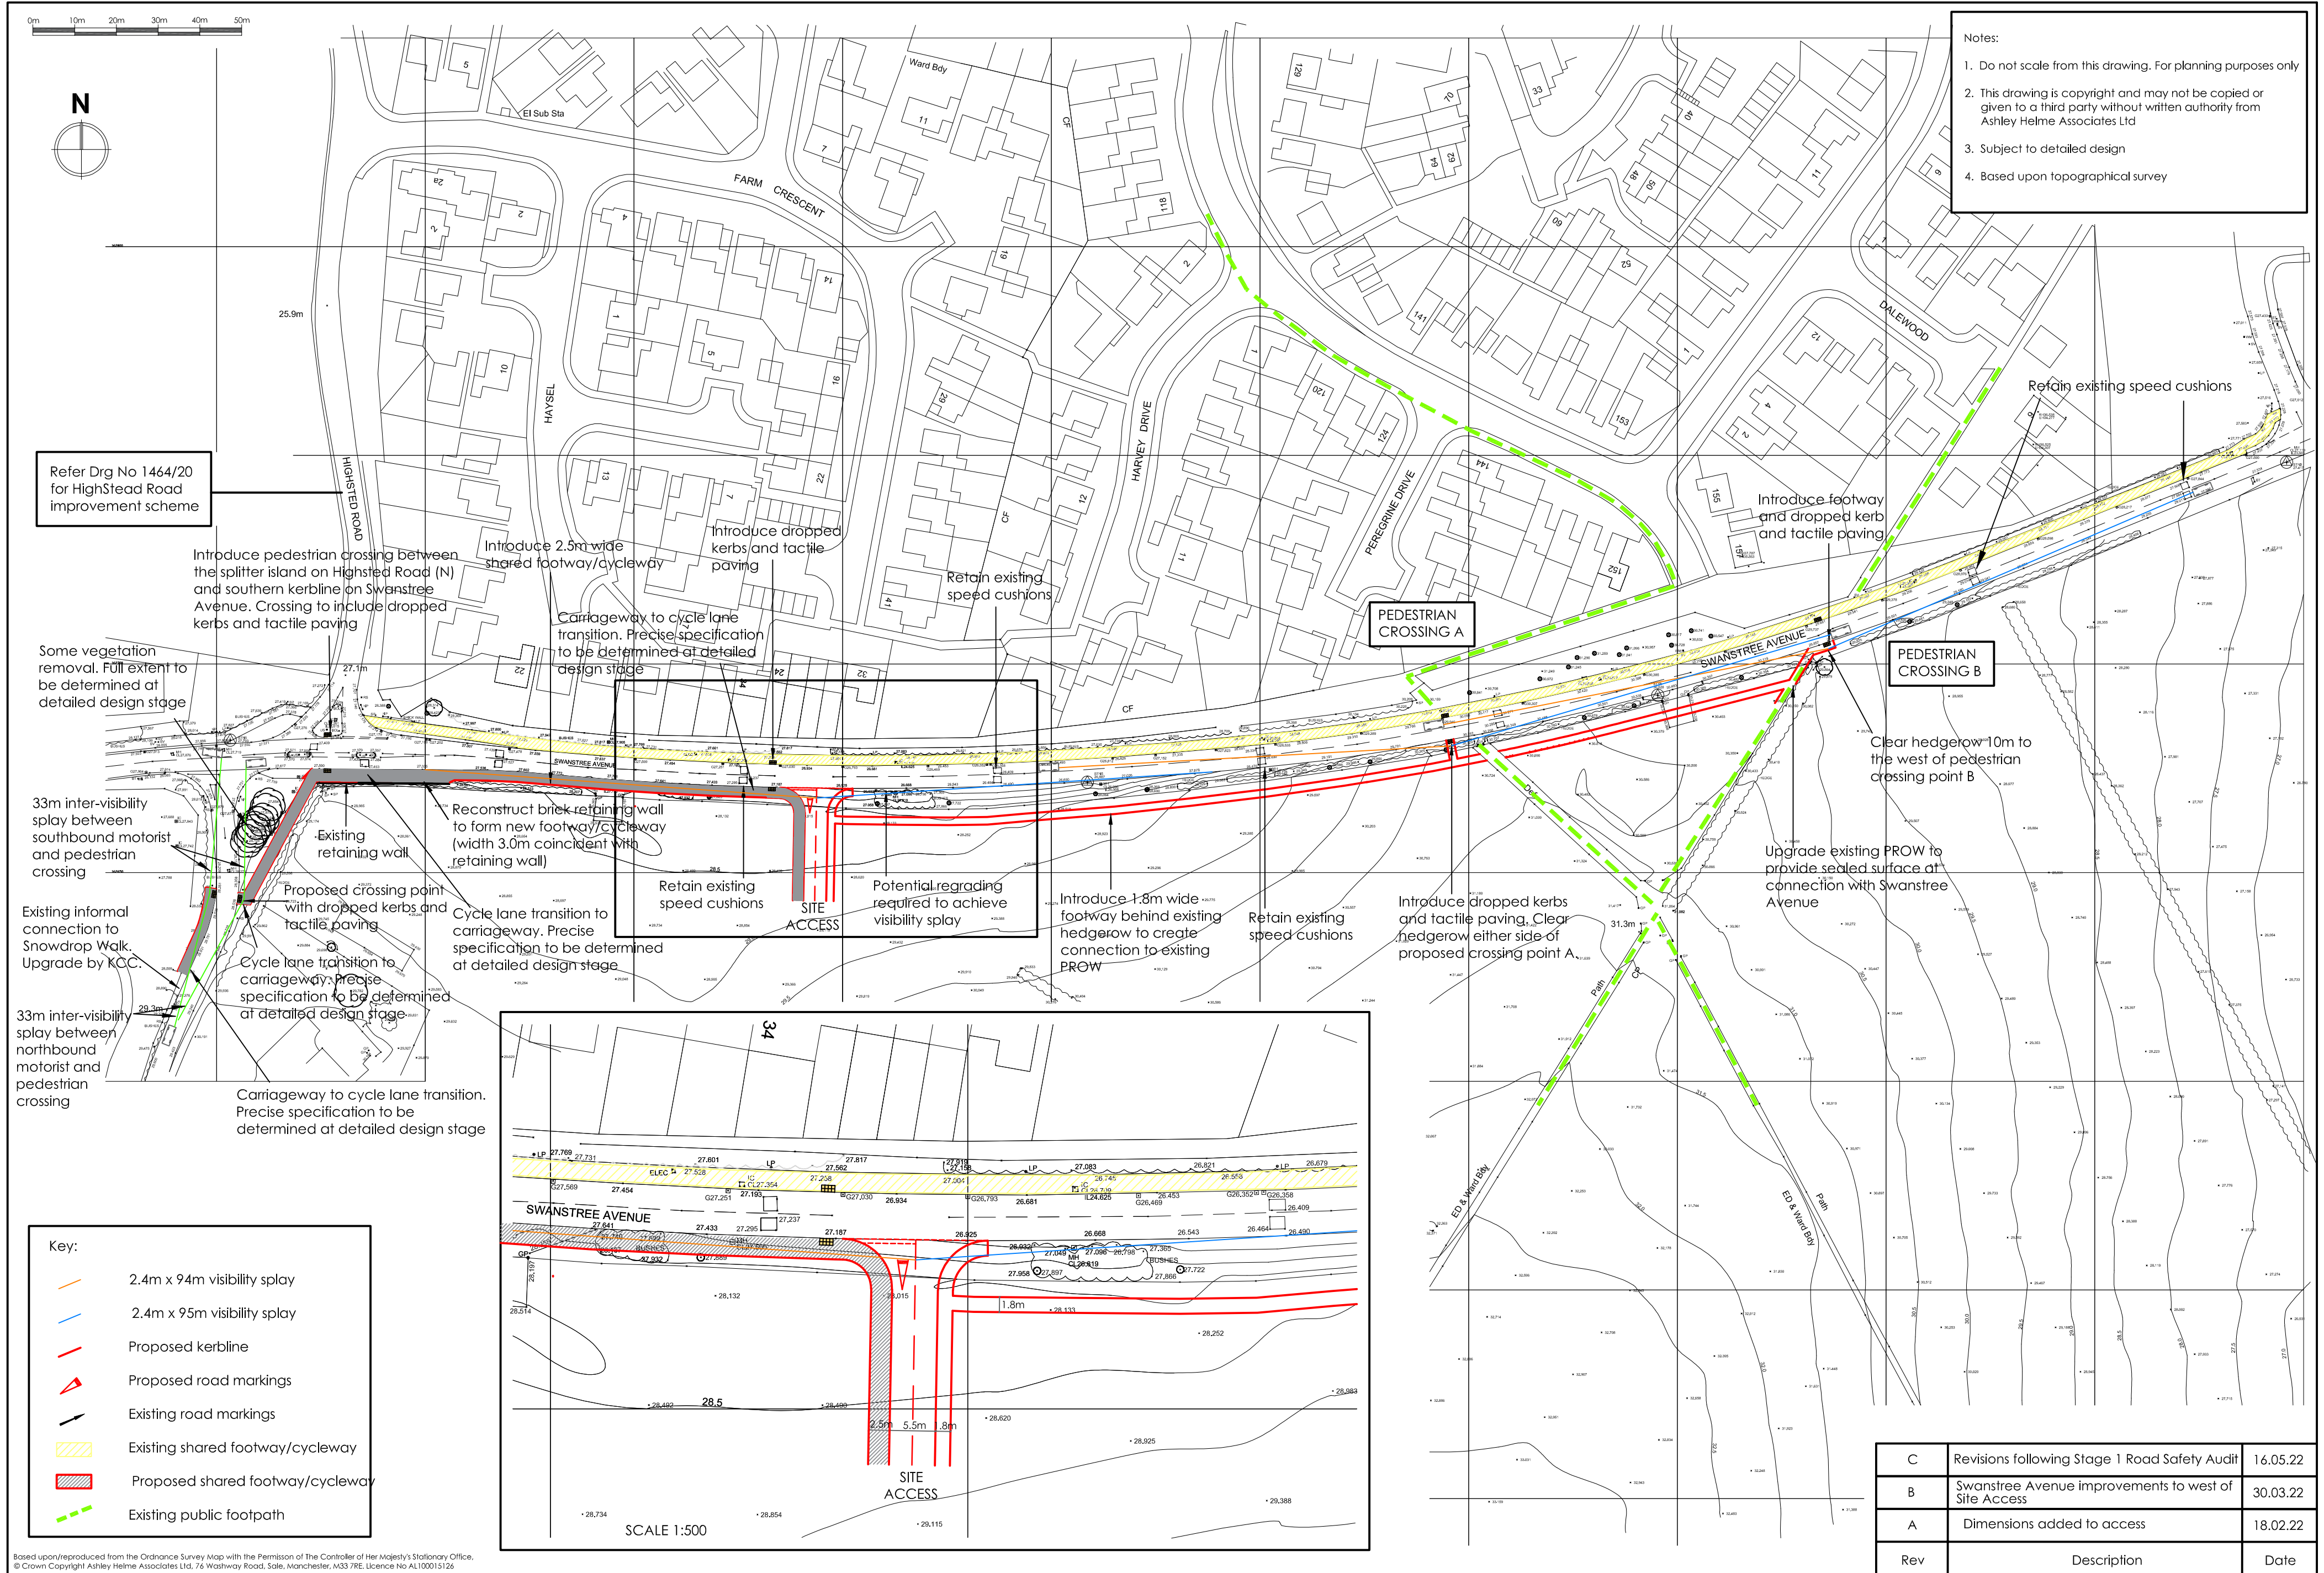

- Notes:
1. Do not scale from this drawing. For planning purposes only
 2. This drawing is copyright and may not be copied or given to a third party without written authority from Ashley Helme Associates Ltd
 3. Subject to detailed design
 4. Based upon topographical survey

Refer Drg No 1464/20 for HighStead Road improvement scheme

Introduce pedestrian crossing between the splitter island on Highsted Road (N) and southern kerblines on Swanstree Avenue. Crossing to include dropped kerbs and tactile paving

Introduce 2.5m wide shared footway/cycleway

Introduce dropped kerbs and tactile paving

Retain existing speed cushions

Carriageway to cycle lane transition. Precise specification to be determined at detailed design stage

PEDESTRIAN CROSSING A

Introduce footway and dropped kerb and tactile paving

Retain existing speed cushions

PEDESTRIAN CROSSING B

Clear hedgerow 10m to the west of pedestrian crossing point B

Upgrade existing PROW to provide sealed surface at connection with Swanstree Avenue

Some vegetation removal. Full extent to be determined at detailed design stage

33m inter-visibility splay between southbound motorist and pedestrian crossing

Existing retaining wall

Reconstruct brick retaining wall to form new footway/cycleway (width 3.0m coincident with retaining wall)

Retain existing speed cushions

Potential regrading required to achieve visibility splay

Introduce 1.8m wide footway behind existing hedgerow to create connection to existing PROW

Retain existing speed cushions

Introduce dropped kerbs and tactile paving. Clear hedgerow either side of proposed crossing point A

Existing informal connection to Snowdrop Walk. Upgrade by KCC.

Proposed crossing point with dropped kerbs and tactile paving


Cycle lane transition to carriageway. Precise specification to be determined at detailed design stage

33m inter-visibility splay between northbound motorist and pedestrian crossing

Carriageway to cycle lane transition. Precise specification to be determined at detailed design stage

Key:

- 2.4m x 94m visibility splay
- 2.4m x 95m visibility splay
- Proposed kerblines
- Proposed road markings
- Existing road markings
- Existing shared footway/cycleway
- Proposed shared footway/cycleway
- Existing public footpath

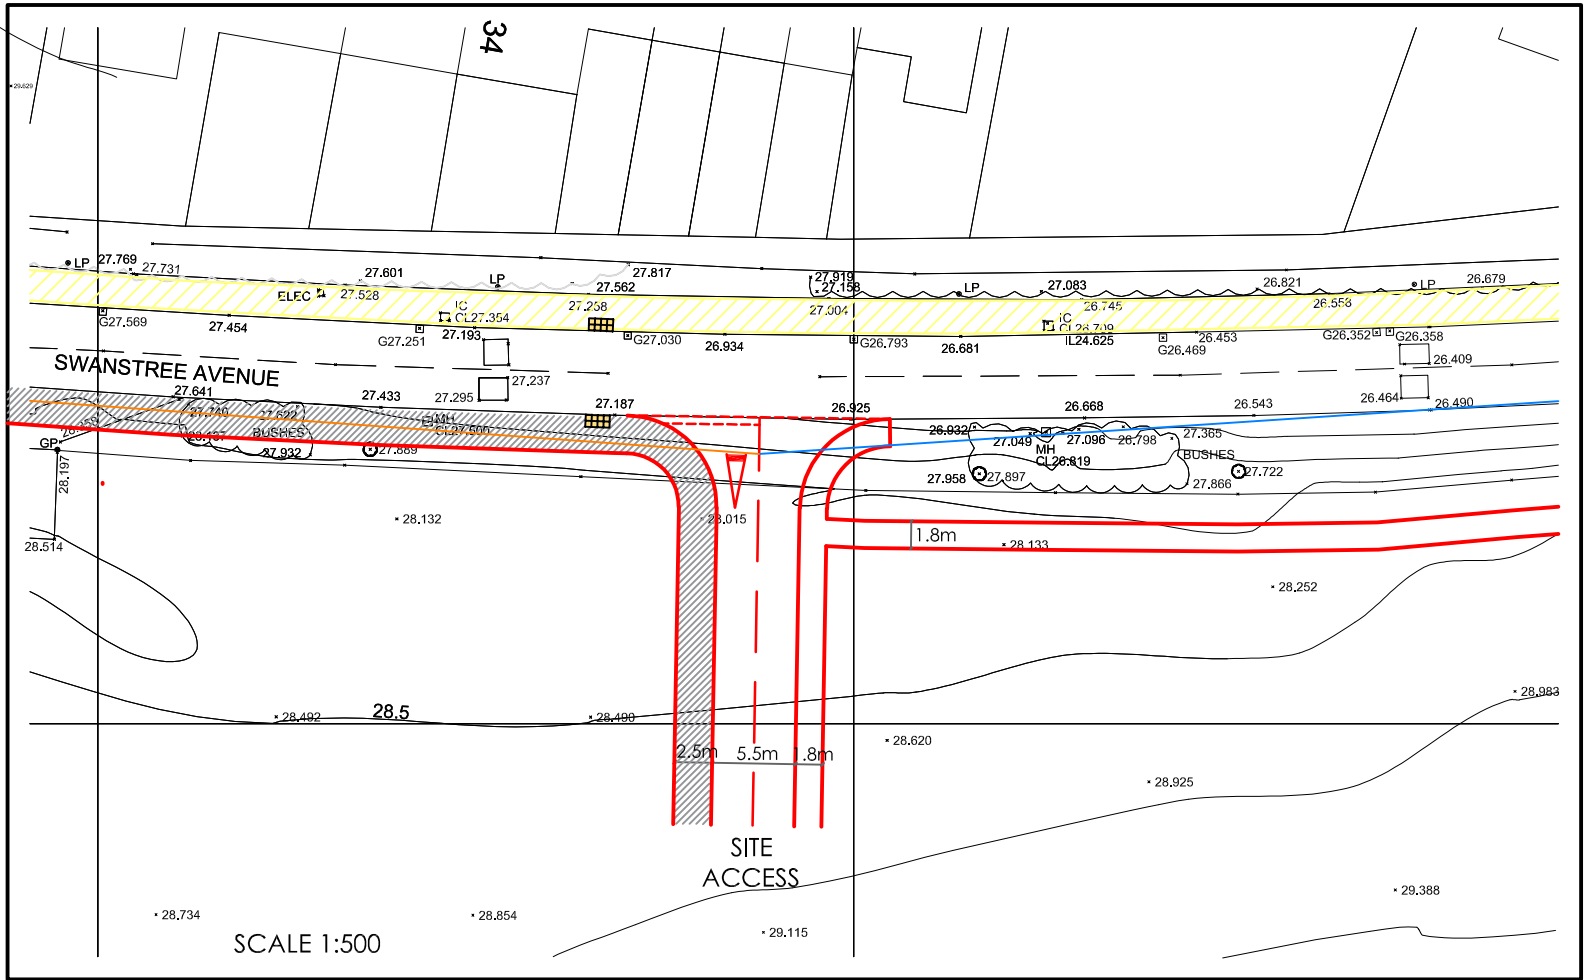

C	Revisions following Stage 1 Road Safety Audit	16.05.22
B	Swanstree Avenue improvements to west of Site Access	30.03.22
A	Dimensions added to access	18.02.22
Rev	Description	Date

Based upon/reproduced from the Ordnance Survey Map with the Permission of the Controller of Her Majesty's Stationary Office.
© Crown Copyright Ashley Helme Associates Ltd, 76 Washway Road, Sale, Manchester, M33 7RE. Licence No AL100015126

Project	SWANSTREE AVENUE, SITTINGBOURNE	Title	PROPOSED ACCESS ARRANGEMENTS	Drg No	1464/18	Rev	C		Telephone 0161 972 0552 aha@ashleyhelme.co.uk www.ashleyhelme.co.uk
Client	GLADMAN DEVELOPMENTS			Date	MAY 2022	Scale	1:1000@A2		
								Email Website	Address 76 Washway Road, Sale, Manchester, M33 7RE
								Address	