


- Notes:
1. Do not scale from this drawing
 2. This drawing is copyright and may not be copied or given to a third party without written authority from Ashley Helme Associates Ltd
 3. Subject to detailed design
 4. Based upon topographical survey

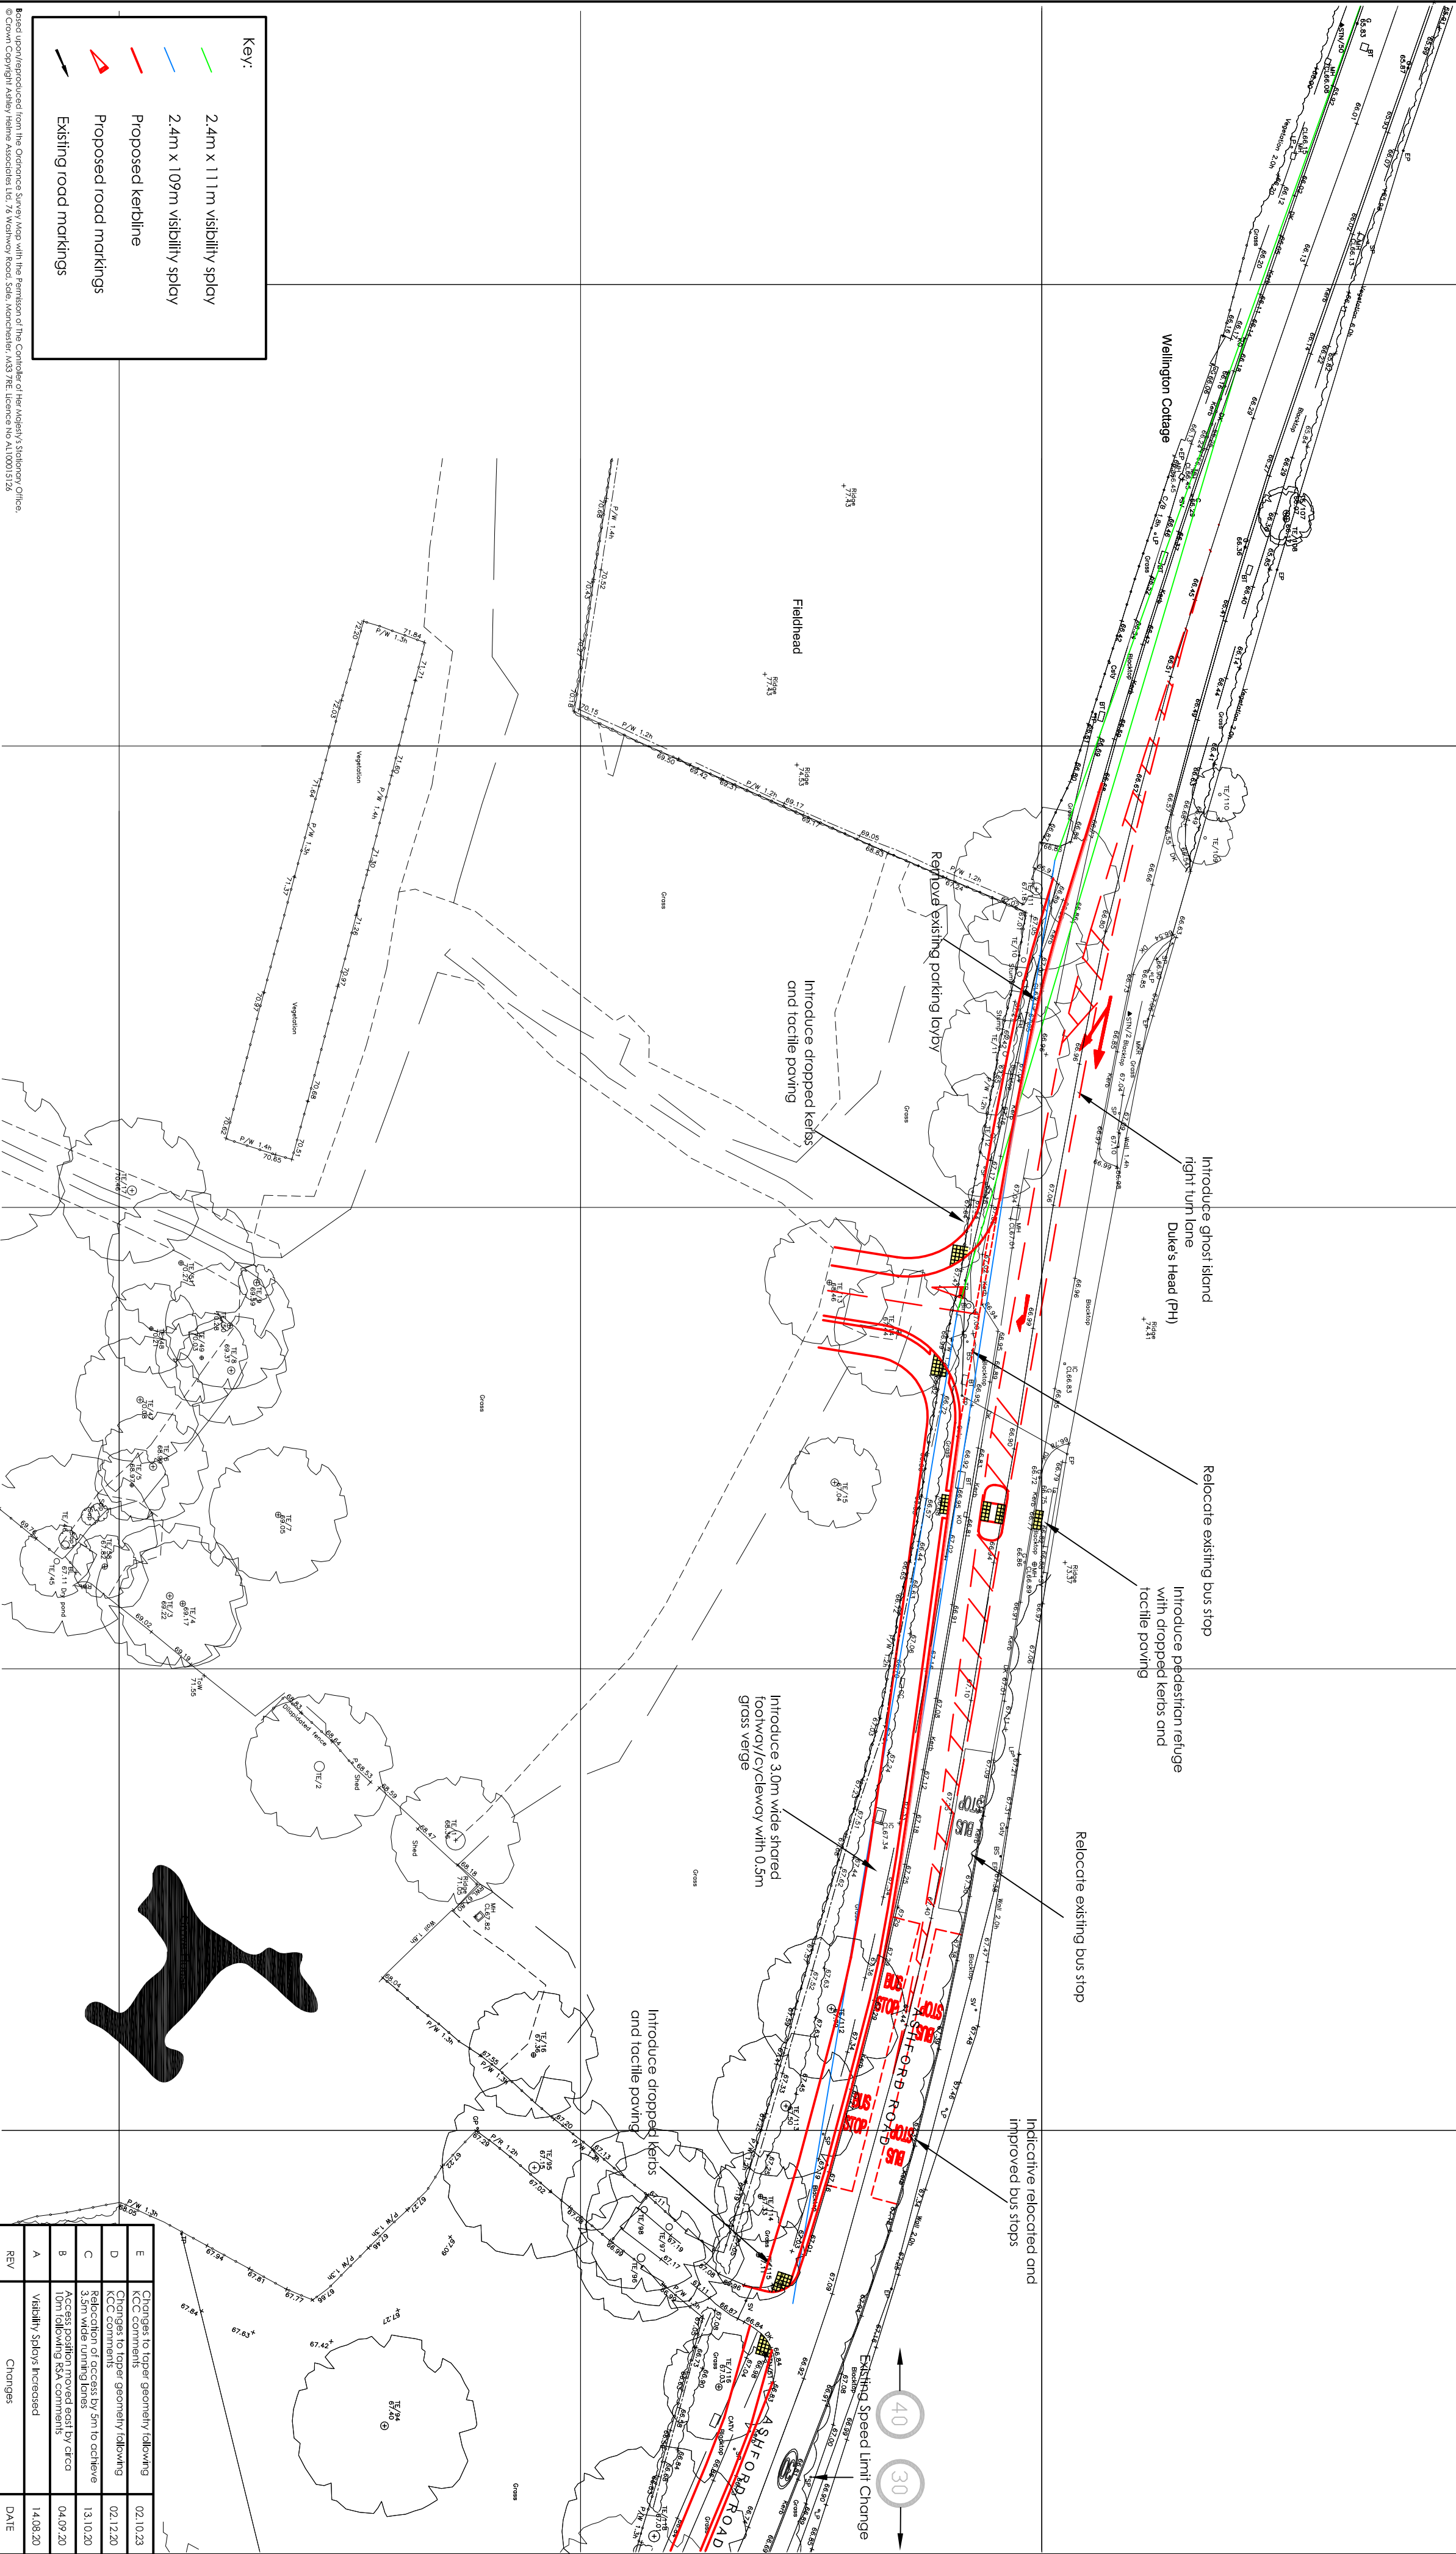

Client: GLADMAN DEVELOPMENTS

Title: INDICATIVE SITE ACCESS ARRANGEMENTS

Dwg No: 1687/04
Rev: E
Scale: 1:500@A2

ASHLEY HELME ASSOCIATES