




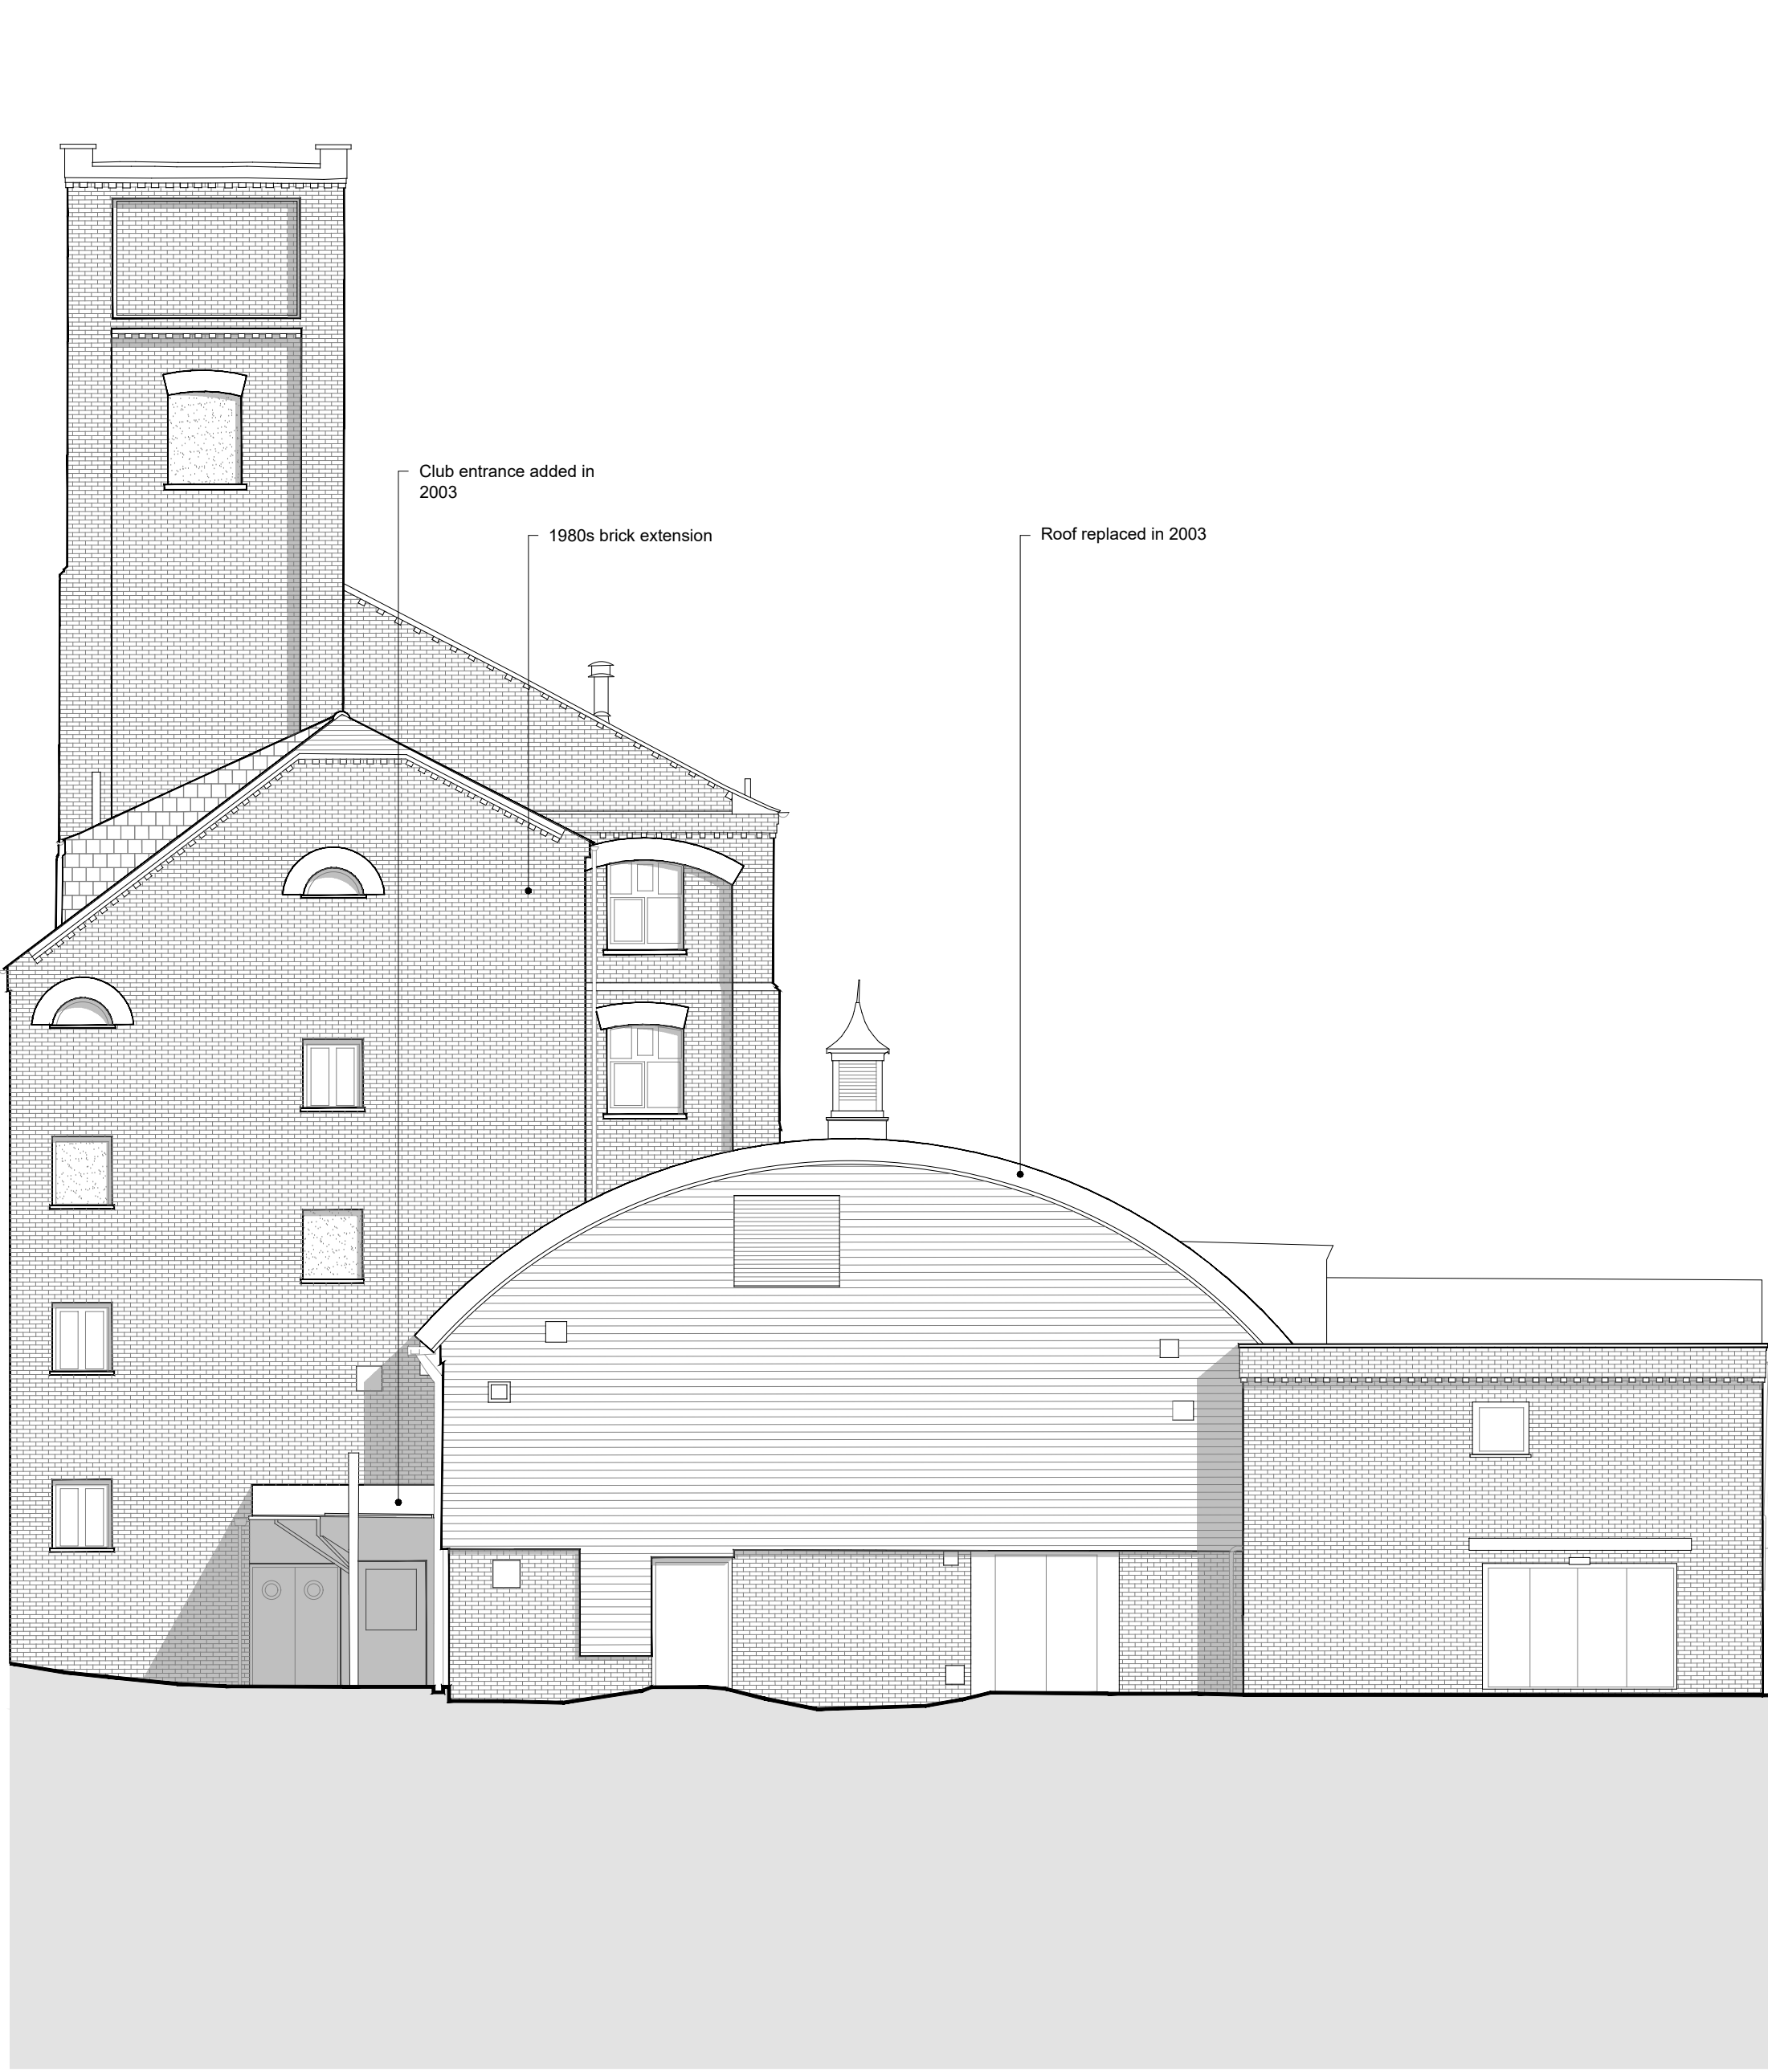

Existing Elevation BB
Scale: 1:100
0 1 2 3 4 5M

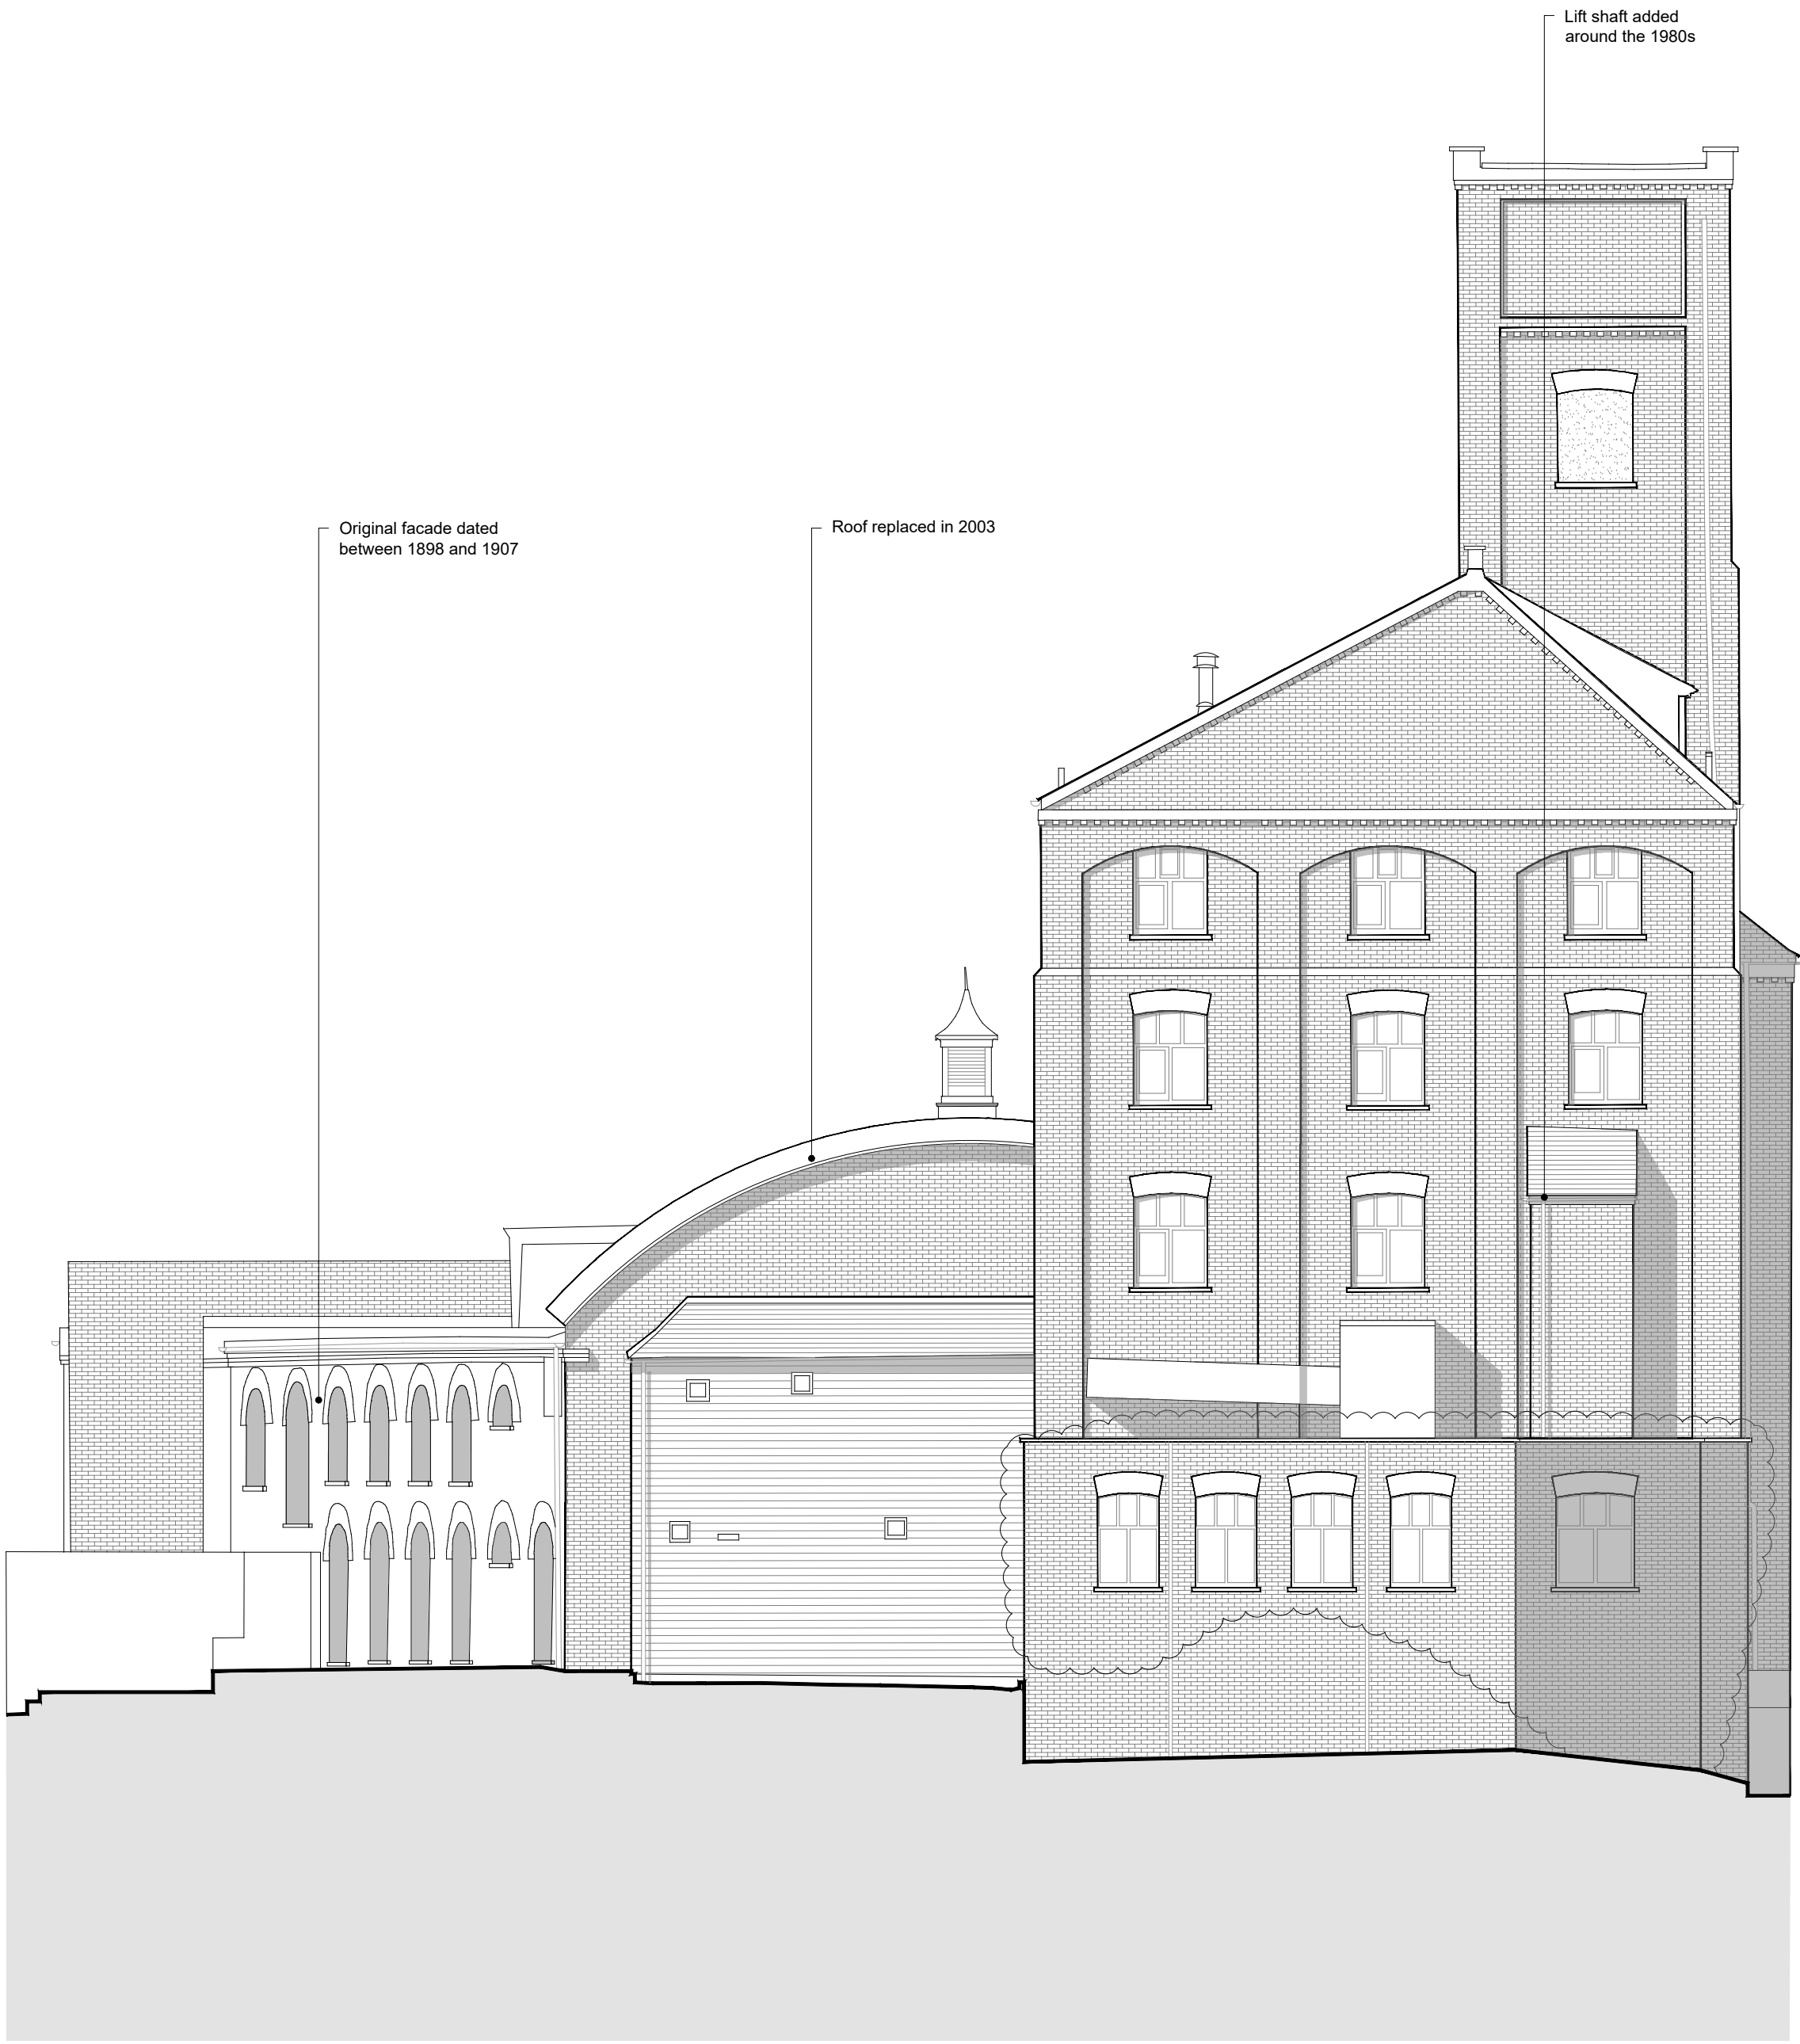

Existing Elevation DD
Scale: 1:100
0 1 2 3 4 5M

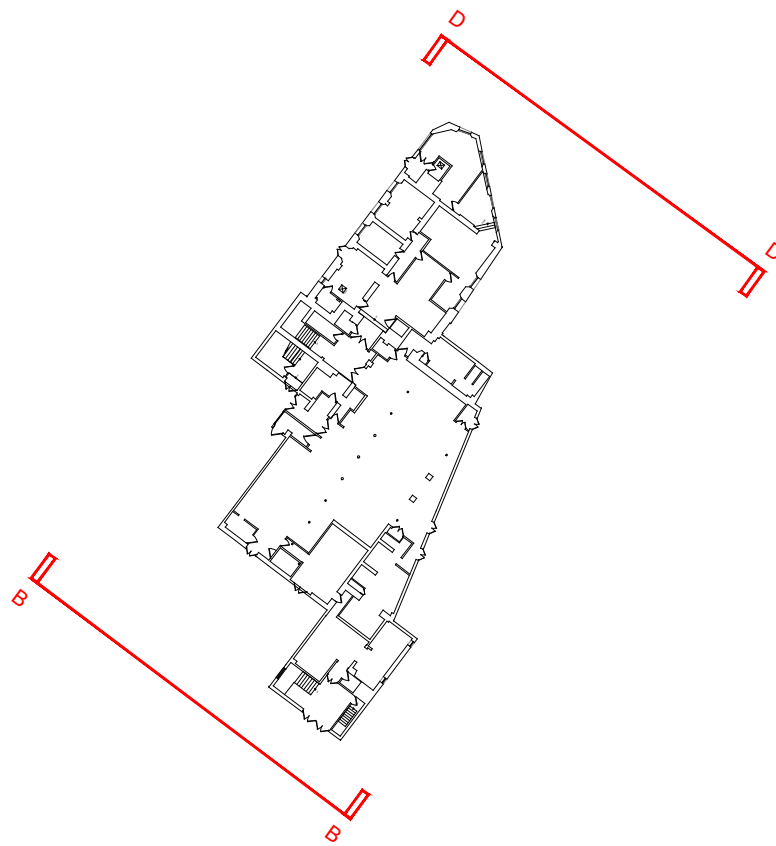

Key Plan
N.T.S.

A PLANNING SUBMISSION

BL 21.12.09

Hollaway

London | 15a Acton Street | London | WC1X 9NS
T +44 (0) 20 7095 5425 | E london@hollawaystudio.co.uk | W www.hollawaystudio.co.uk
Kent | The Tramway Stables | Ramport Road | Rythe | Kent | CT21 5BG
T +44 (0)1303 260 515 | E kent@hollawaystudio.co.uk | W www.hollawaystudio.co.uk

Project	FLOUR MILL ASHFORD
Client	OLIVER DAVIS HOMES
Title	EXISTING ELEVATION BB & DD
Status	PLANNING
Scale	A1 1:100
Date	NOV 2021
Drawn	RT
Chk'd	BL

Project Number	Drawing Number	Revision
20.068	008	A
Bim Number		