



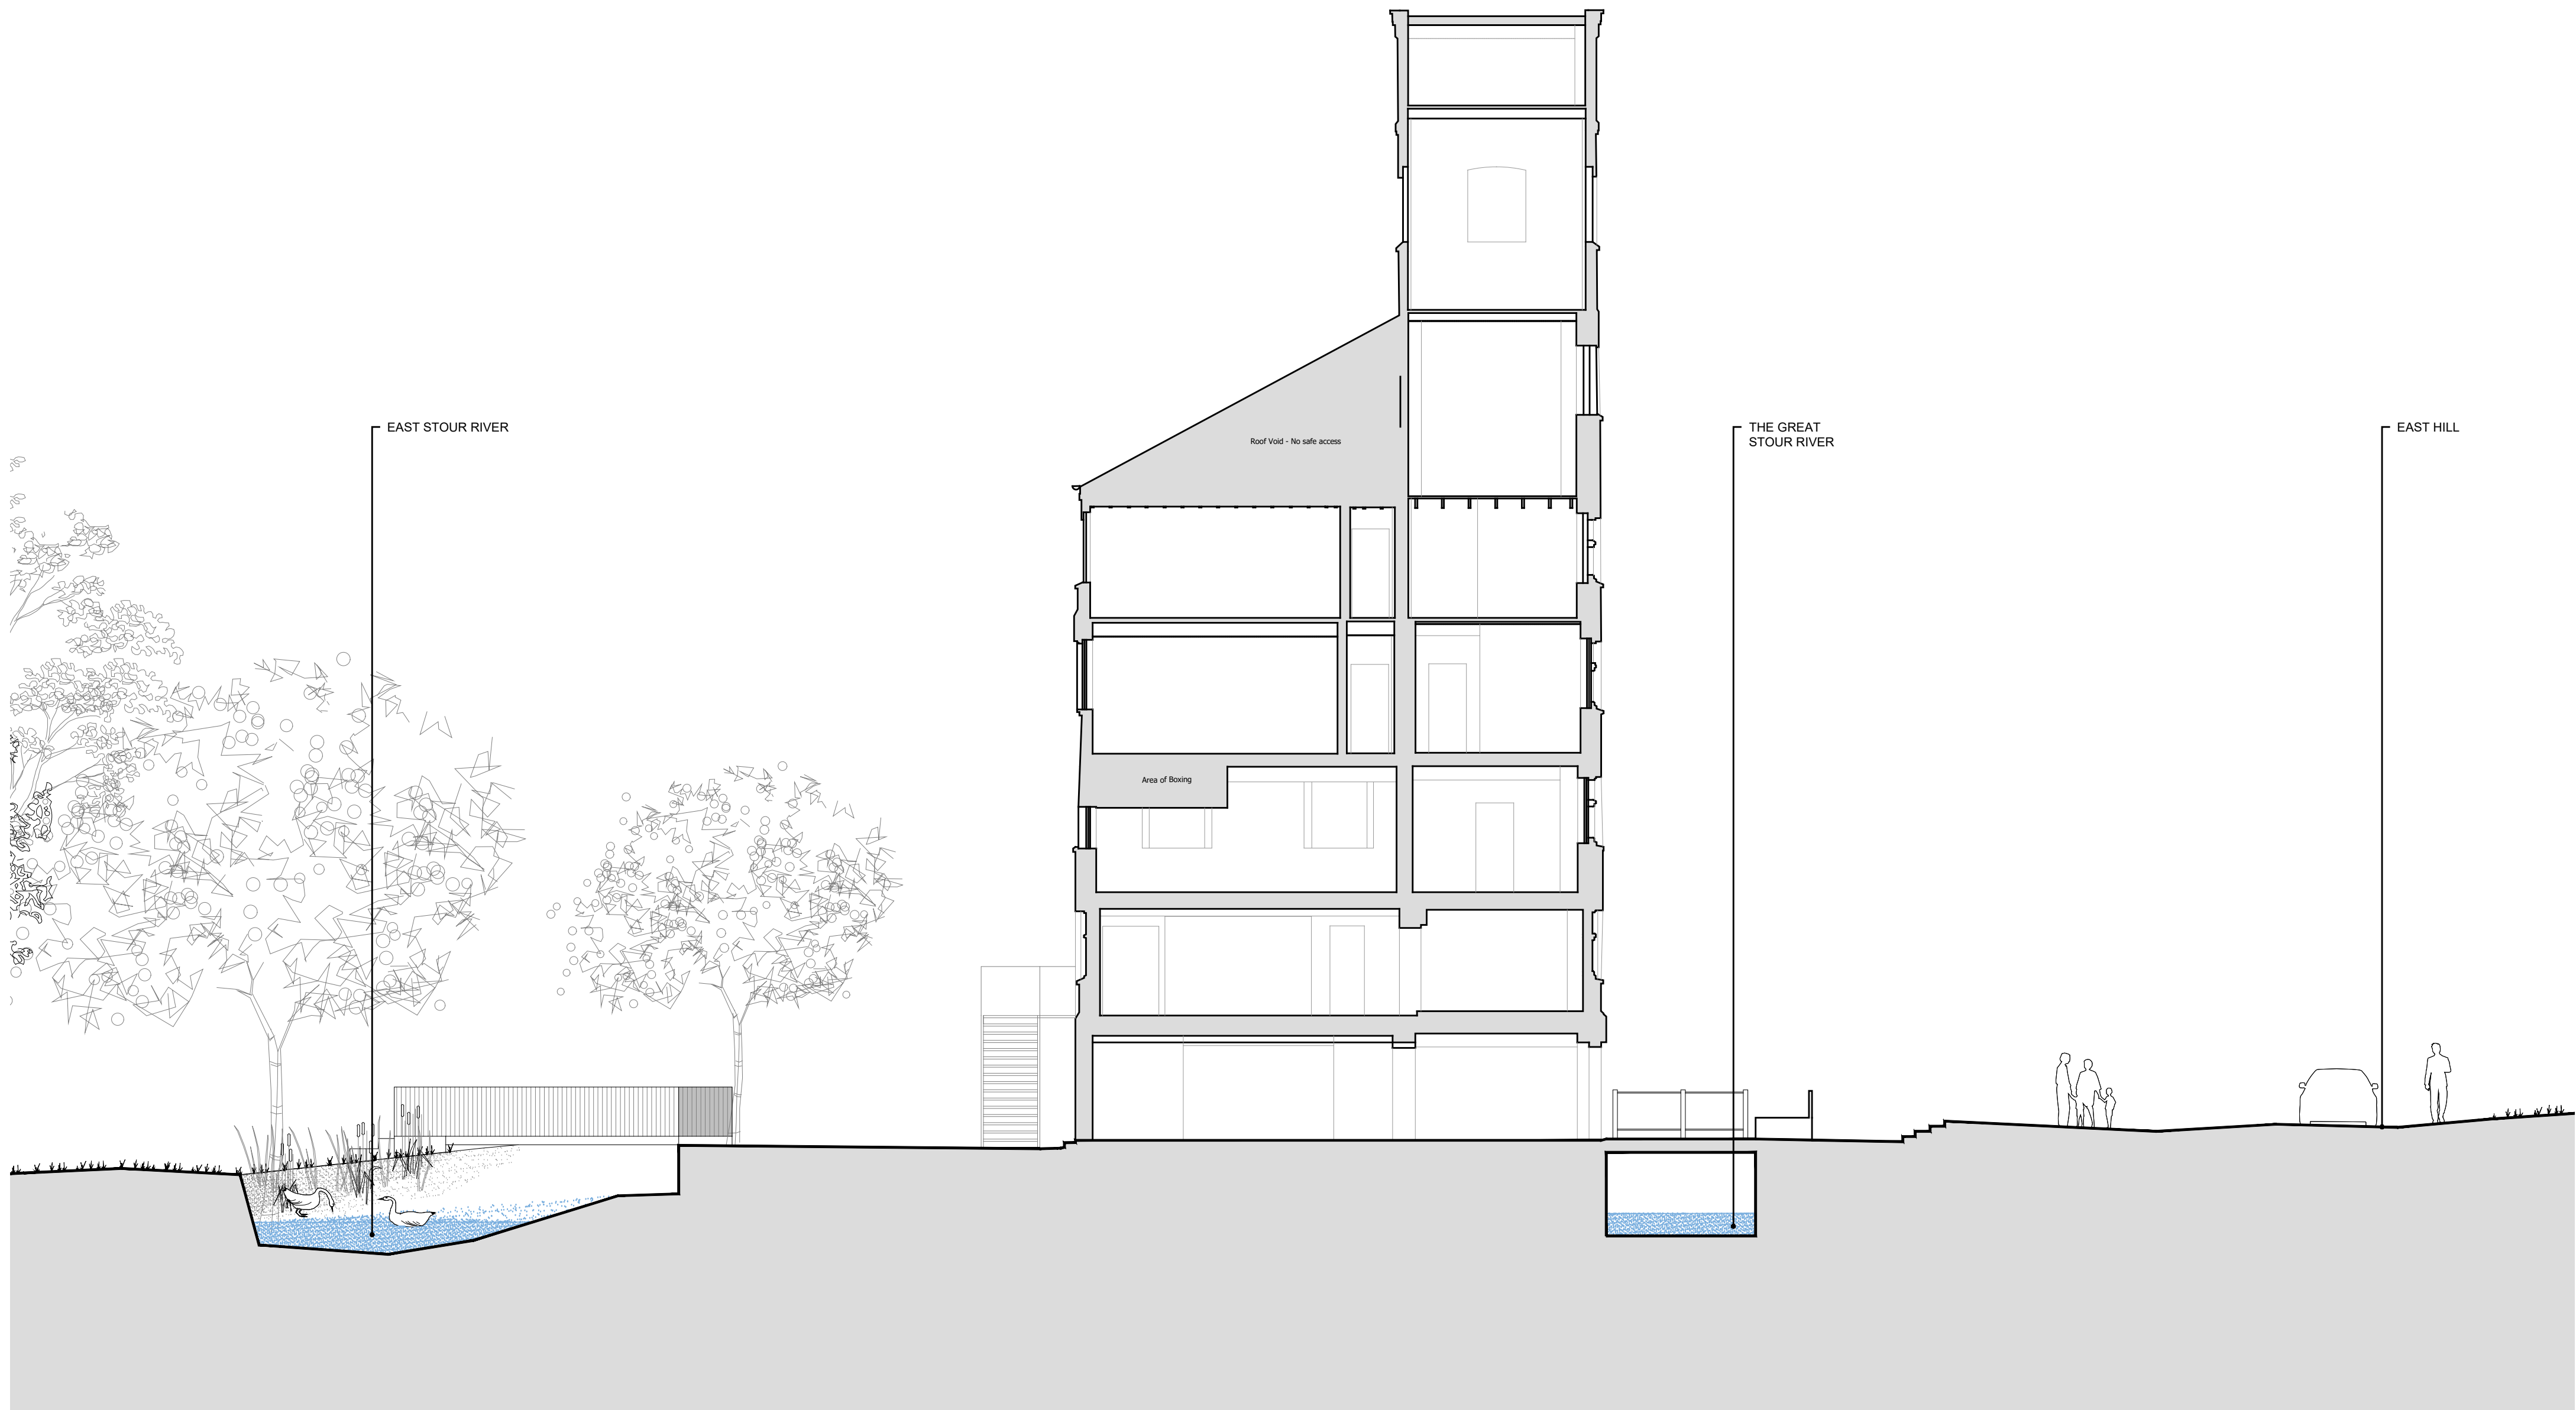

Existing Section EE
Scale: 1:100
0 1 2 3 4 5M

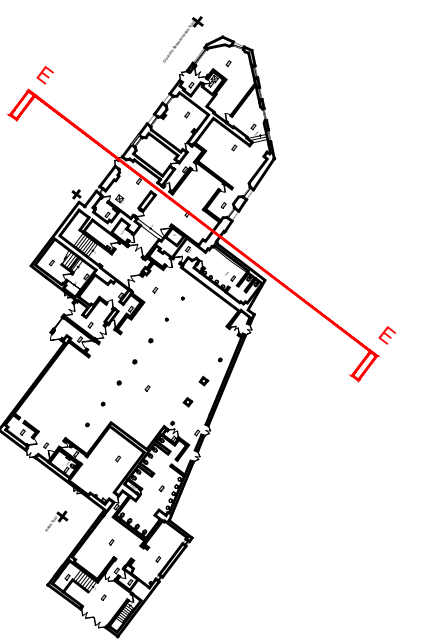

Key Plan
N.T.S.

A PLANNING SUBMISSION

BL 21.12.09

Hollaway

London | 12a Acton Street | London | WC1X 9NS
T +44 (0) 20 7096 5425 | E london@hollawaystudio.co.uk | W www.hollawaystudio.co.uk
Kent | The Tramway Stables | Ramport Road | Rythe | Kent | CT21 5BG
T +44 (0) 1303 260 515 | E kent@hollawaystudio.co.uk | W www.hollawaystudio.co.uk

Project | FLOUR MILL
ASHFORD
Client | OLIVER DAVIS HOMES
Title | EXISTING SECTION EE
Status | PLANNING

Scale | A1 | 1:100 Date | NOV 2021 Drawn | RT Chk'd | BL

Project Number
20.068
Bim Number

Drawing Number
010

Revision
A