



DO NOT SCALE FROM THIS DRAWING. ALL DIMENSIONS ARE TO BE CHECKED ON SITE. THIS DRAWING IS TO BE READ IN CONJUNCTION WITH ALL CONSULTANTS INFORMATION.

TAYLORHARE ARCHITECTS IS A LIMITED COMPANY REGISTERED IN ENGLAND AND WALES: NO. 10695684

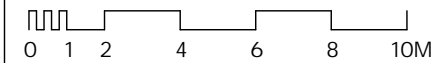

REV	DATE	DESCRIPTION

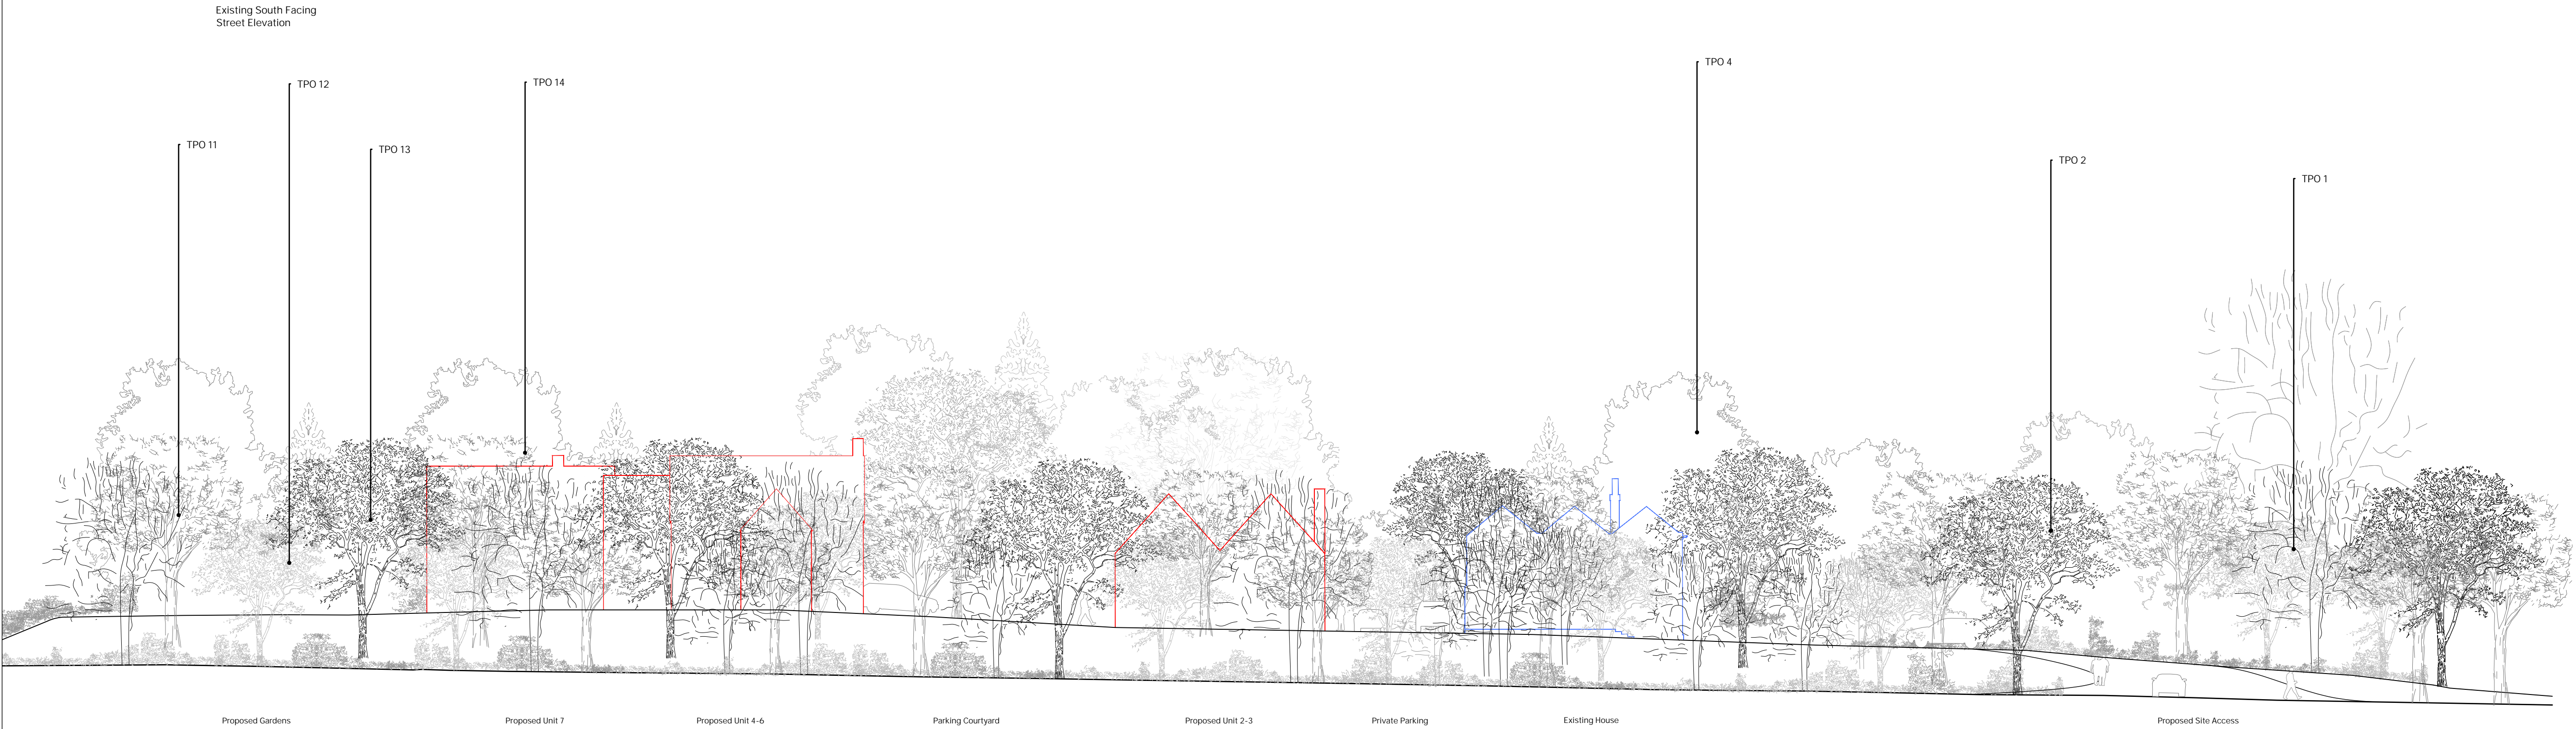

TaylorHare
Architects

01227 668 073
hello@taylorhare.com
taylorhare.com

The Cowshed
Overland Lane
Ash, CT3 2LE

PROJECT:
1902_TSJT
8, The Street, Ash
Proposed Residential Development

DRAWING TITLE:
Existing and Proposed
Street Elevations

SCALE: 1:200 @ A1	DRAWN BY: 12
DATE DRAWN: 15.10.2020	CHECKED BY: 03

STATUS:
PLANNING

DRAWING NUMBER: 1902_116	REVISION:
------------------------------------	-----------