


El Sub Sta

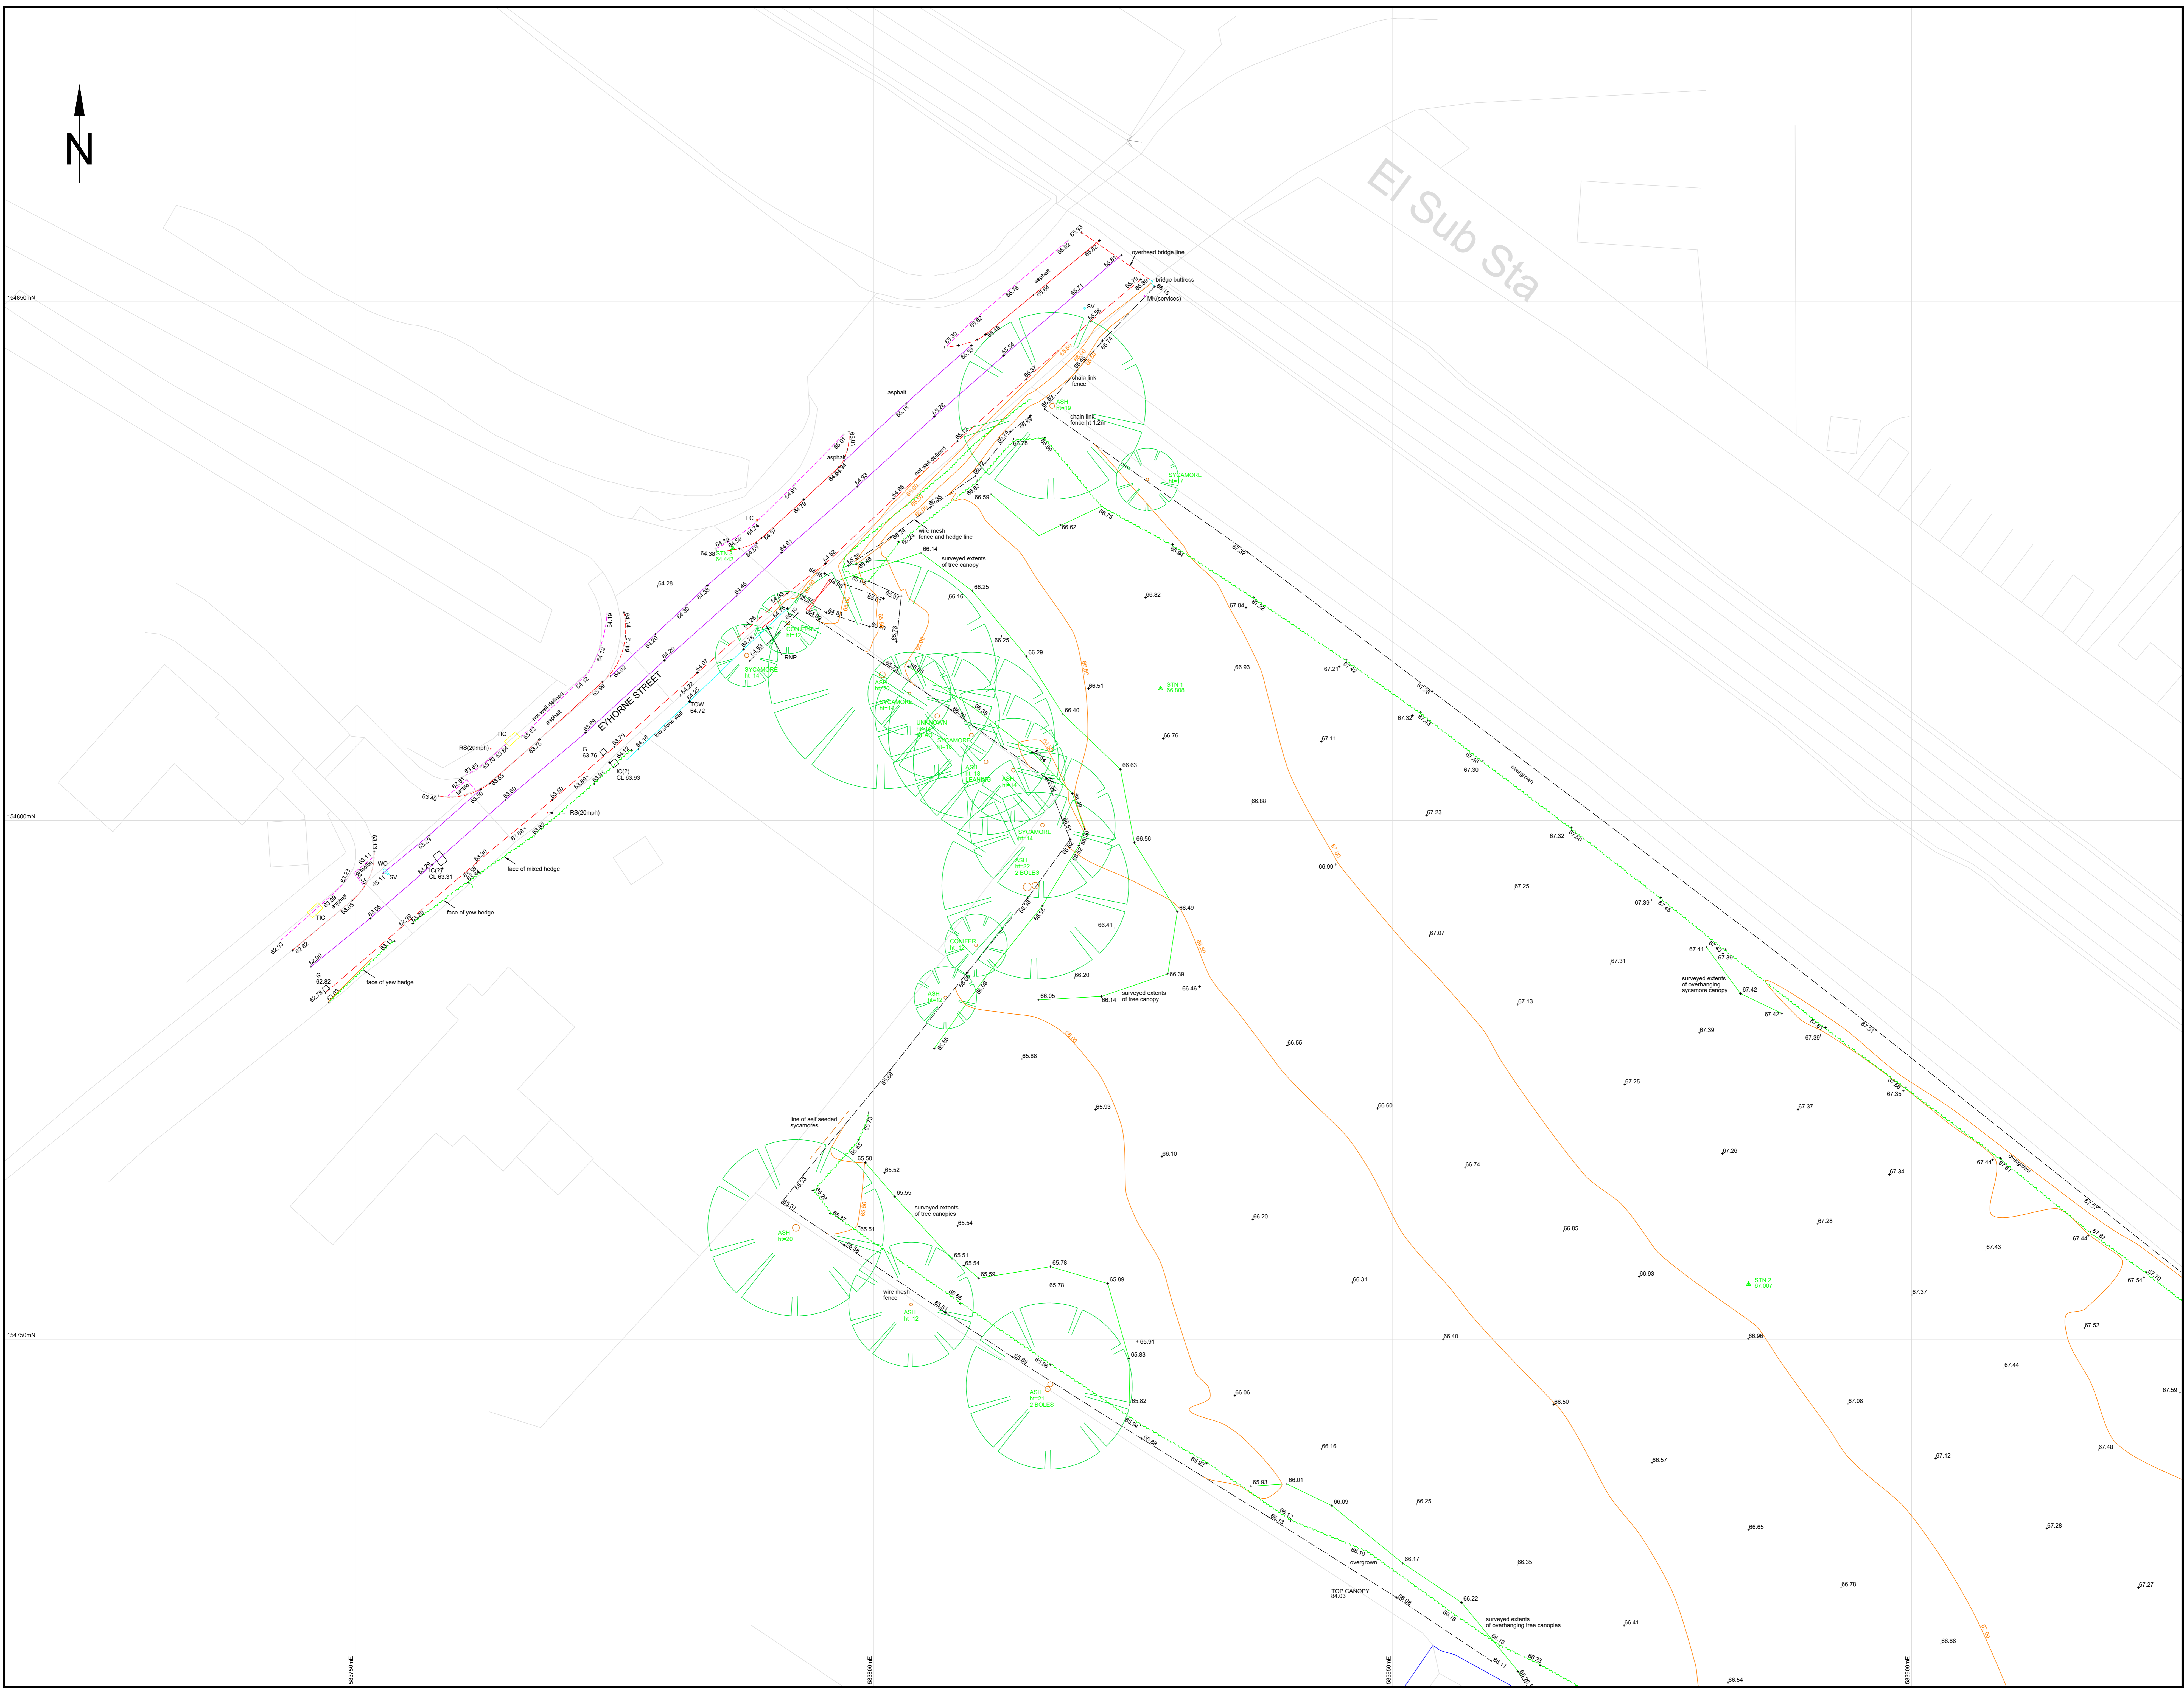

# LEGEND

- AV AIR VALVE
- B BOLLARD
- BL BASE LEVEL
- CATV CABLE TV INSPECTION COVER
- CL COVER LEVEL
- DP DOWN PIPE
- EIC ELECTRICAL INSPECTION COVER
- EP ELECTRICITY POLE
- FH FIRE HYDRANT
- FL FLOOR LEVEL
- G GULLY
- GC GAS SERVICE INSPECTION COVER
- IC INSPECTION COVER
- IL INVERT LEVEL
- JB JUNCTION BOX
- LC LIGHTING COLUMN
- MC MANHOLE COVER
- (S) STORM, (F) FOUL, (C) COMBINED
- MK SERVICES MARKER
- P POST
- RS ROODING EYE
- RNP ROAD NAME PLATE
- RS ROAD SIGN
- RWP RAINWATER PIPE
- SC(G) STOP COCK (GAS)
- SC(W) STOP COCK (WATER)
- STN SURVEY CONTROL STATION WITH LEVEL
- SU STEP UP
- SV STOP VALVE
- SVP SOIL VENT PIPE
- THL THRESHOLD LEVEL
- TIC TELECOM INSPECTION COVER
- TOW TOP OF WALL
- TP TELECOM POLE
- WIC WATER SERVICE INSPECTION COVER
- WM WATER METER
- WO WASH OUT

TREE DESCRIPTION		=SPECIES	
H=12m			= TREE HEIGHT
2 BOLES			= EXTRA INFORMATION

**NOTES**

1. ALL LEVELS RELATED TO ORDNANCE SURVEY DATUM DERIVED FROM GPS OBSERVATIONS.


2. SERVICE LINES ARE TO ORDNANCE SURVEY DATUM DERIVED FROM GPS OBSERVATIONS WITH A SCALE FACTOR OF 1.

3. IT IS THE RESPONSIBILITY OF THE CLIENT TO VERIFY THE ACCURACY OF TREE, HEDGE OR VEGETATION SPECIES.

4. TREE BOLE AND CANOPY SPREADS HAVE BEEN SHOWN TO SCALE AND WHERE POSSIBLE THE EXTENT OF TREE CANOPIES HAVE BEEN SURVEYED TO CENTRAL INTERIOR DIMENSIONS.

SURVEY STATIONS				
Name	Easting	Northing	Height	Remark
1	58327.432	154812.112	66.808	Flag
2	58384.295	154725.295	67.007	Flag
3	58378.409	154828.295	64.442	Survey Nail

ORDNANCE SURVEY DIGITAL DATA SHOWN IN GREY

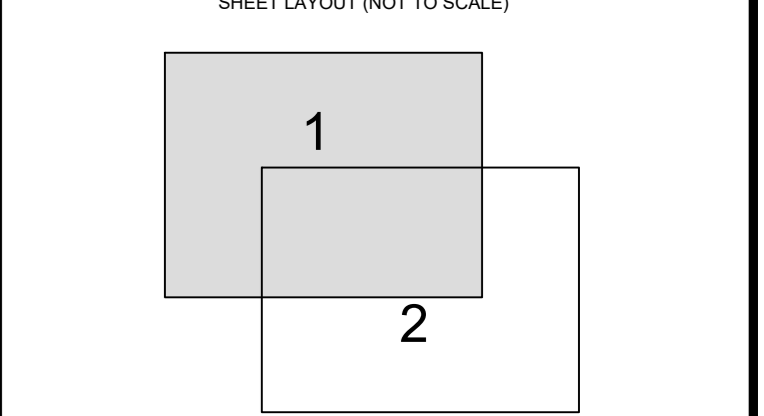

ANsurveys Ltd  
 3 Sheph Road, Sharncliffe, CTZ DWR  
 Tel: 01227 710316  
 email: an@ansurveys.co.uk  
 www.ansurveys.co.uk

**Drawing Title**  
 TOPOGRAPHICAL SURVEY OF LAND AT  
 EYHORNE STREET, HOLLINGBOURNE, KENT, ME11 1TX

**Client**  
 CANTLUM LAND AND DEVELOPMENT LTD

**Drawing Number**  
 1

**Original Sheet Size and Scale**  
 A3 AT 1:200

**Drawn By**  
 A.NICHOLSON

**Date**  
 16th October 2024

**Revision:**