


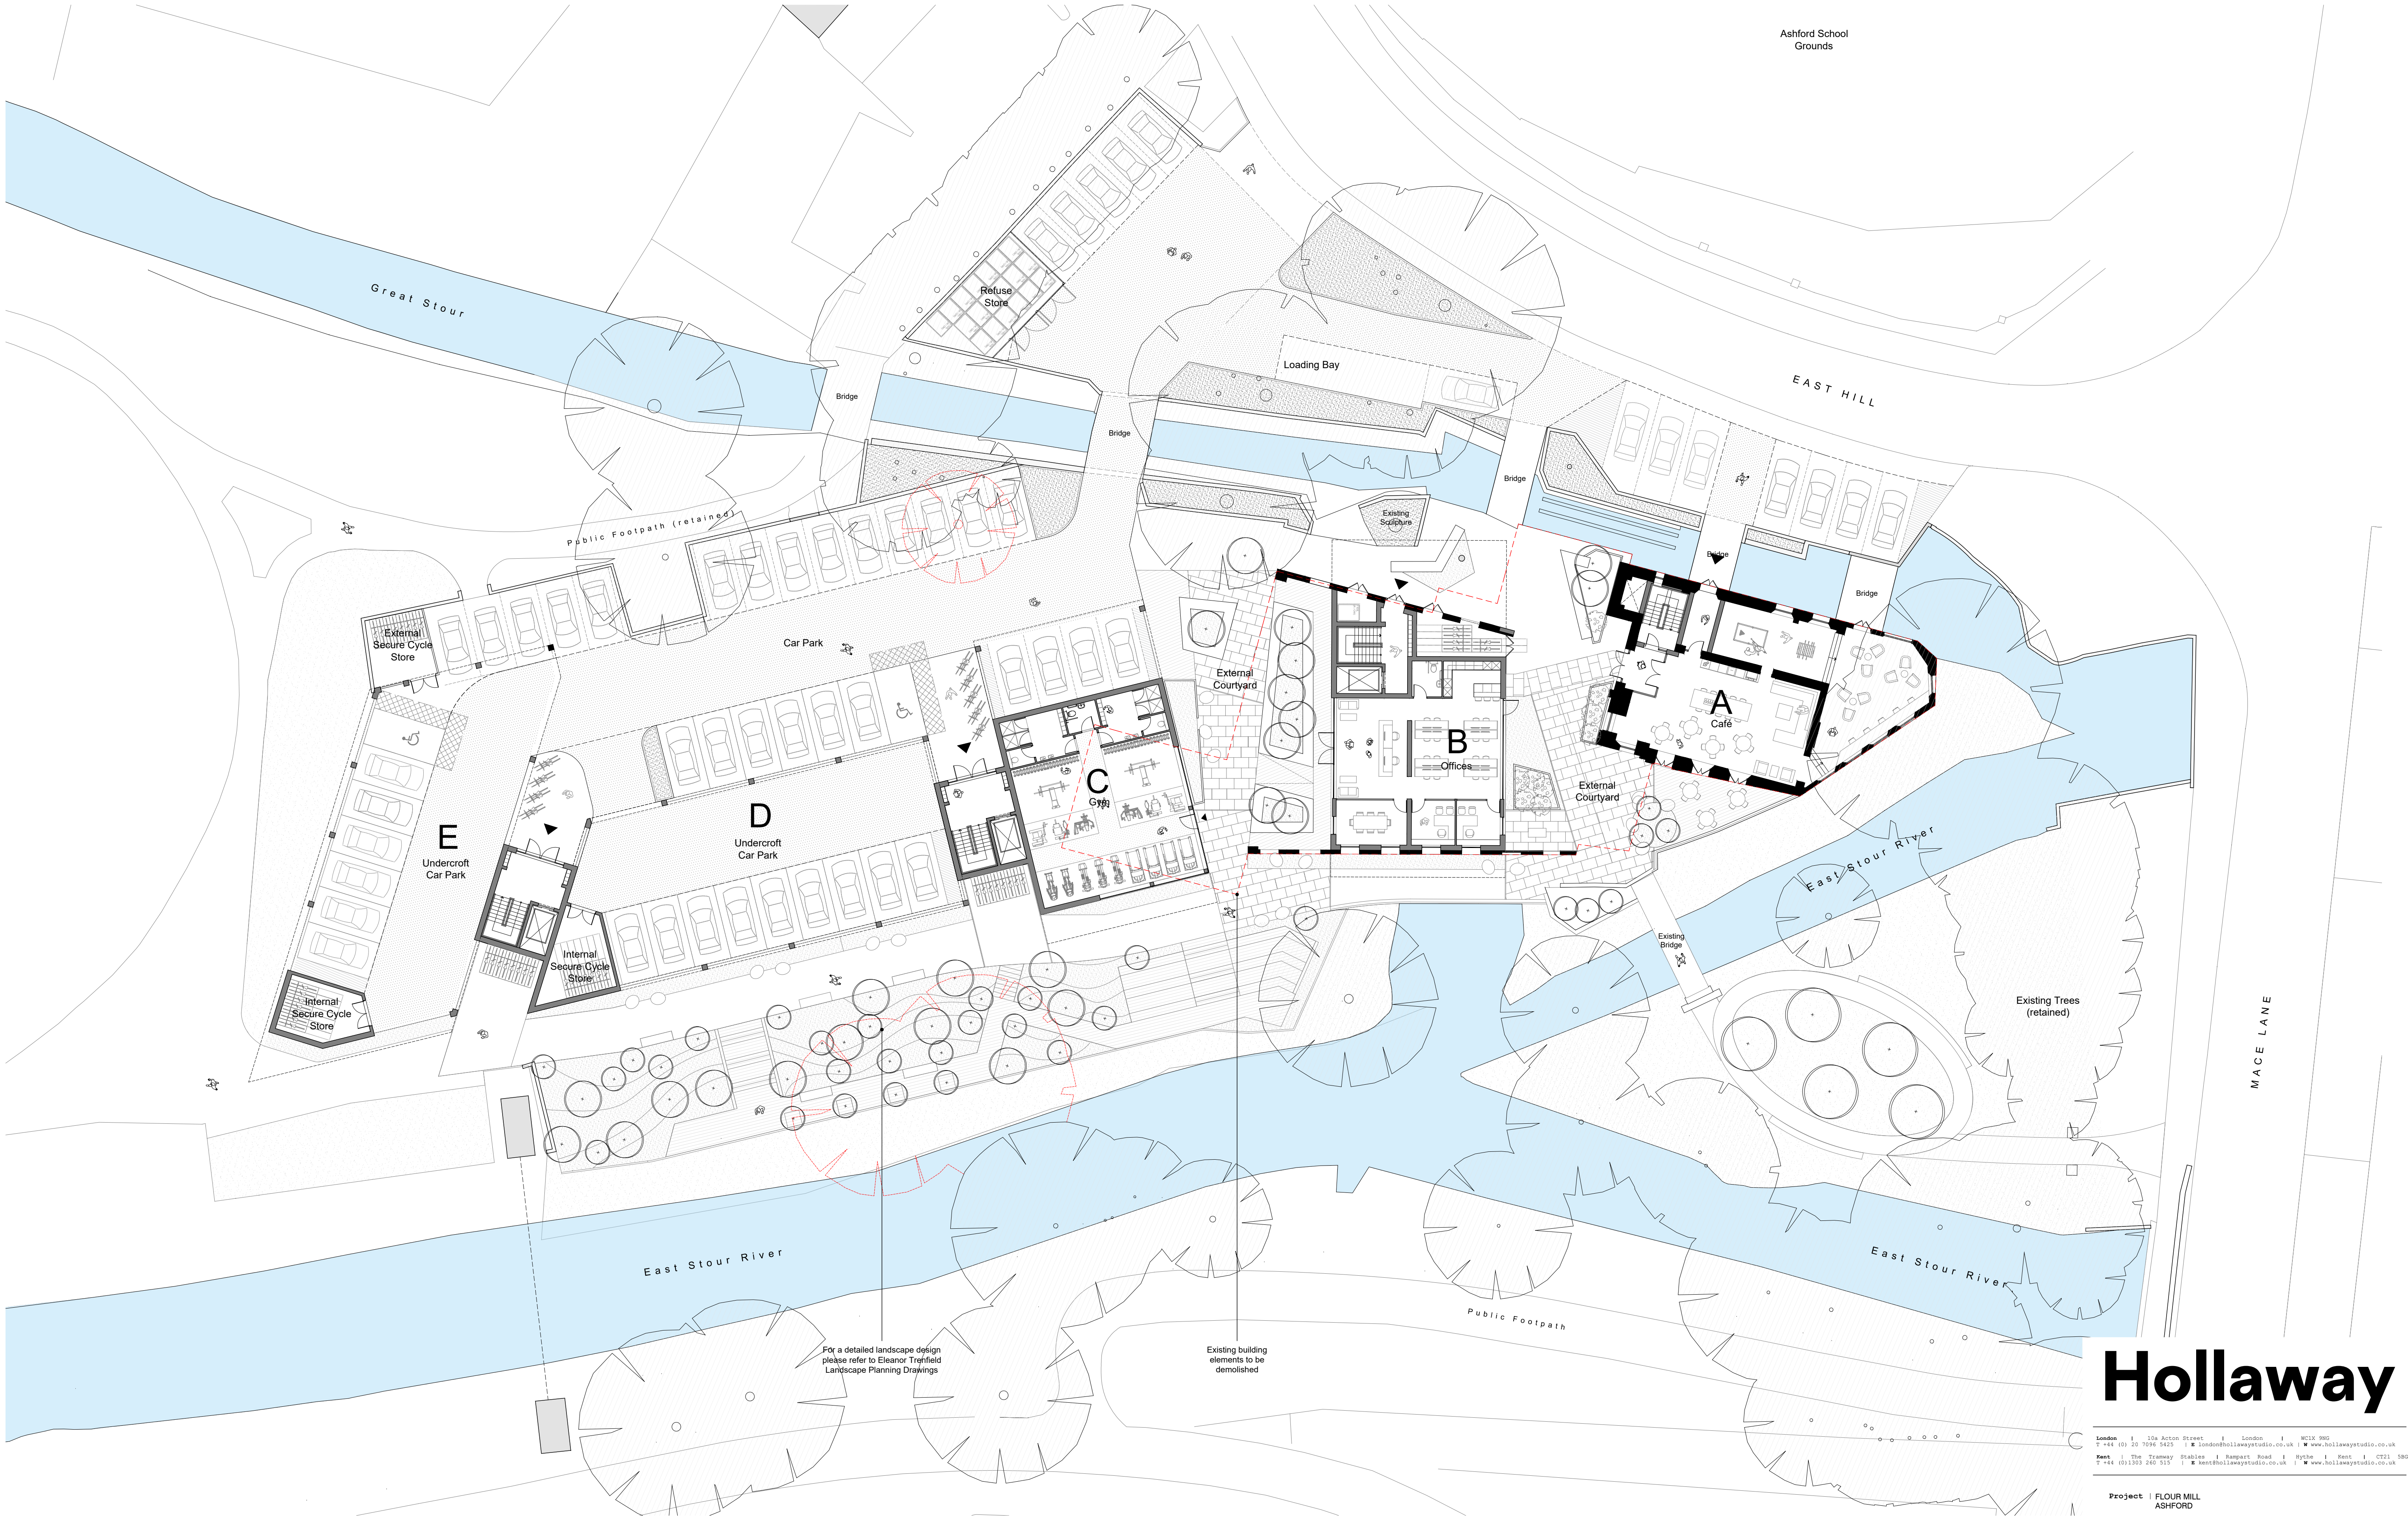

Proposed Site Layout Plan
Scale 1:200
0 1 2 4 6 8 10M

Hollaway

London | 1 The Acton Street | London | W1X 9PG
T +44 (0) 20 7095 5425 | E london@hollawaystudio.co.uk | W www.hollawaystudio.co.uk
Kent | The Tramway Stables | Ramport Road | Rythe | Kent | CT21 5BG
T +44 (0) 1303 260 515 | E kent@hollawaystudio.co.uk | W www.hollawaystudio.co.uk

Project | FLOUR MILL
ASHFORD
Client | OLIVER DAVIS HOMES
Title | PROPOSED SITE LAYOUT PLAN
Status | PLANNING

Scale | A1 | 1:200 Date | NOV 2021 Drawn | RT Chk'd | BL

Project Number
20.068
Bim Number
Drawing Number
101
Revision
B

A PLANNING SUBMISSION
B UPDATES TO LANDSCAPING & LEVELS
BL 21.12.09
BL 22.04.14