


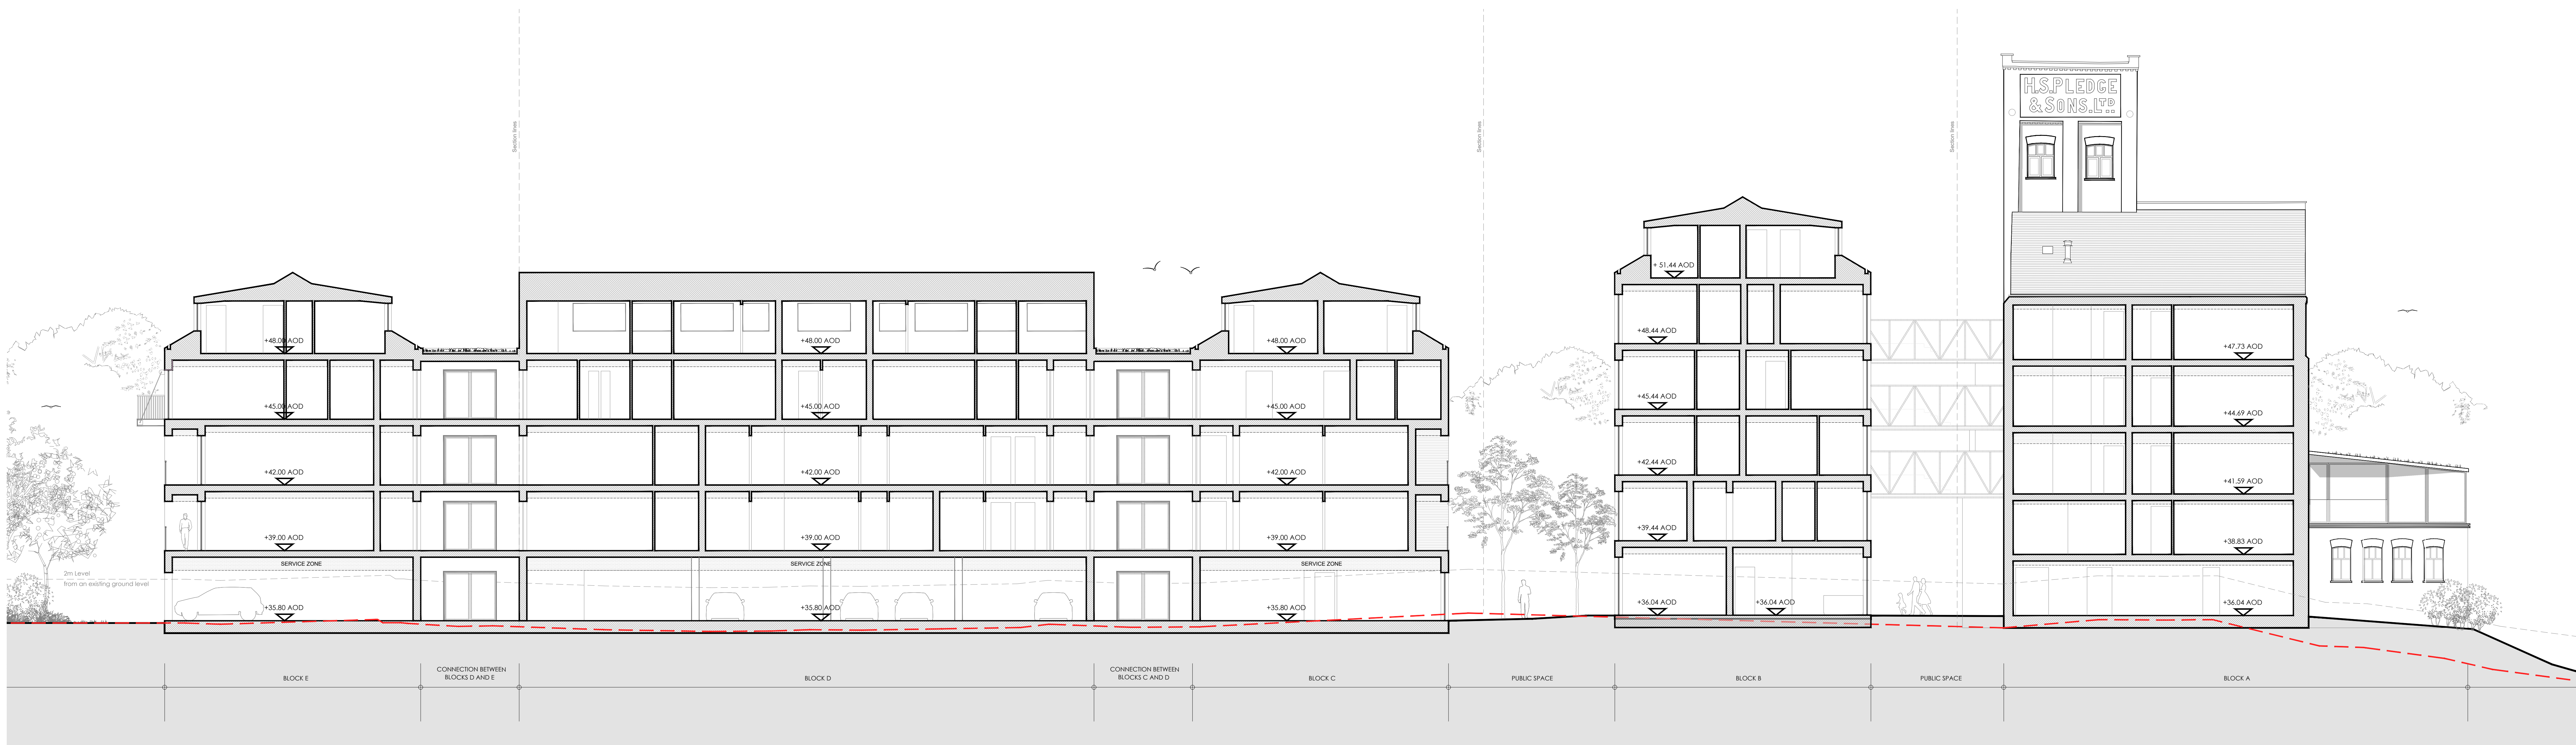

Project Number
20.068

Drawing Number
120

Revision
B