
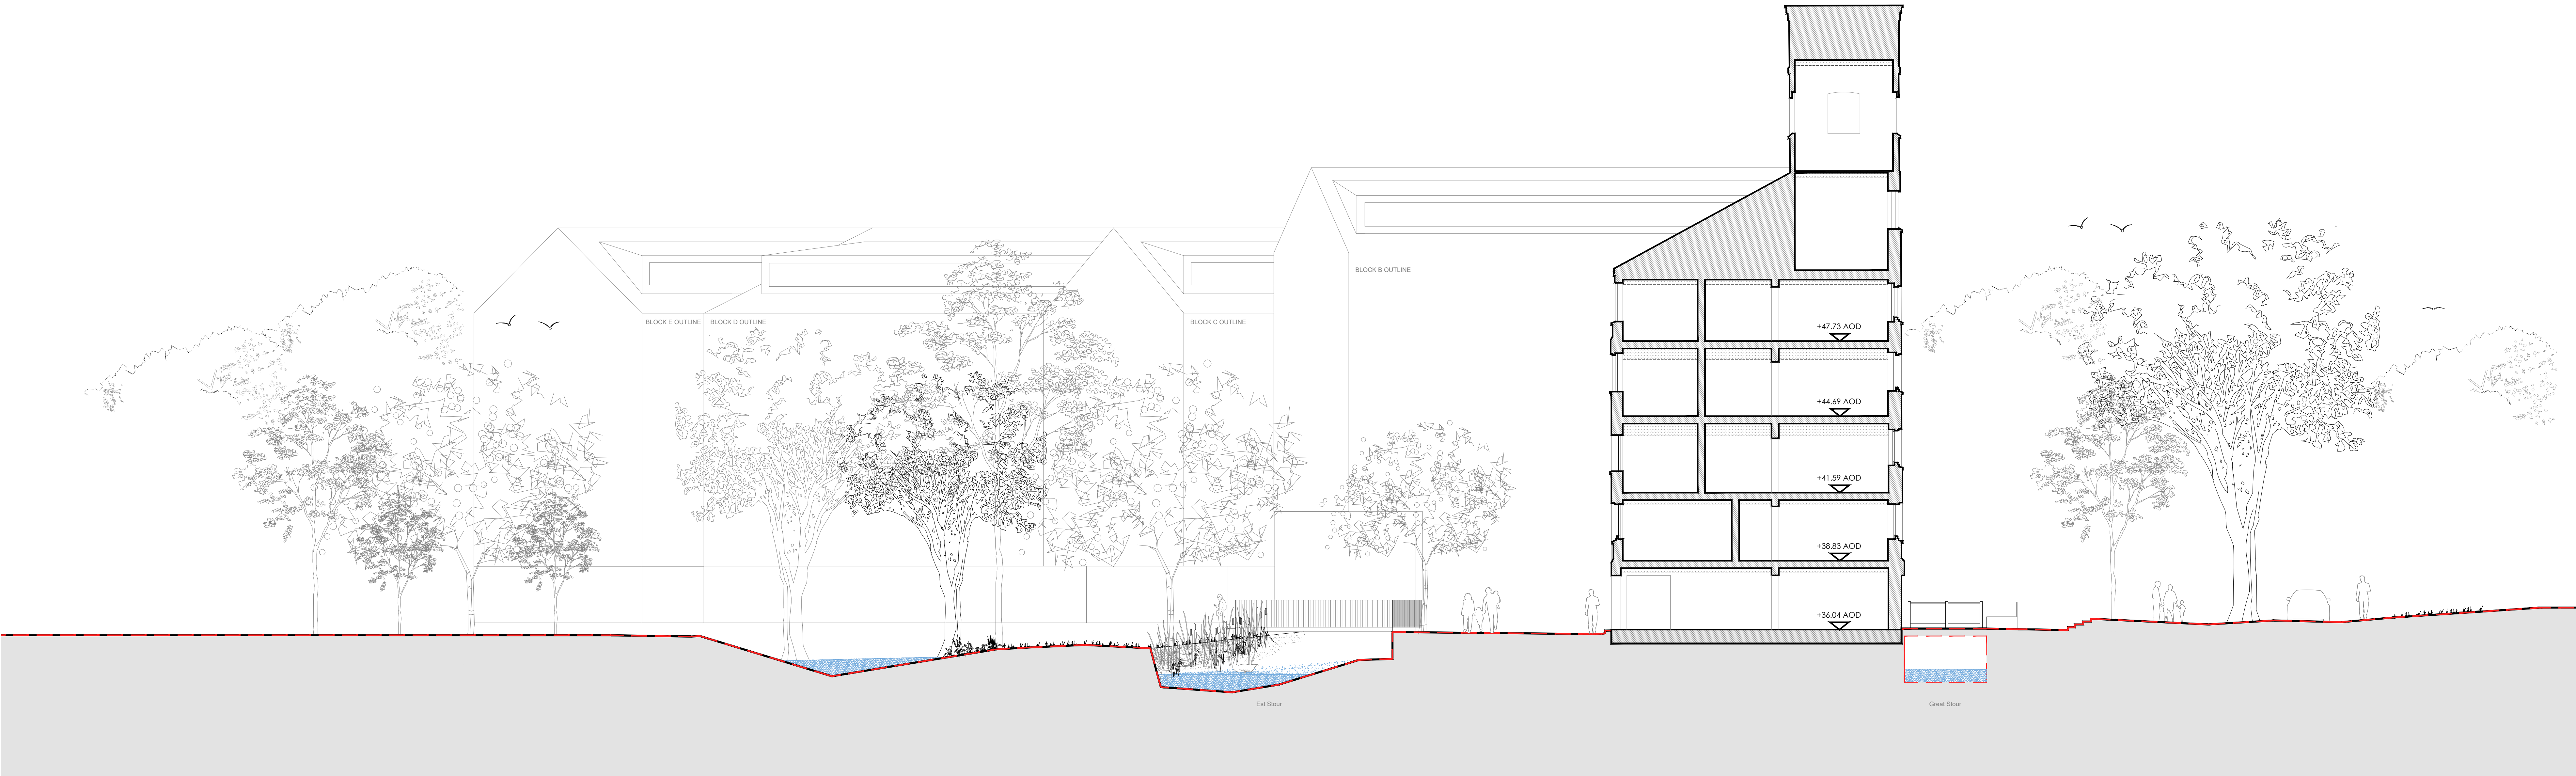


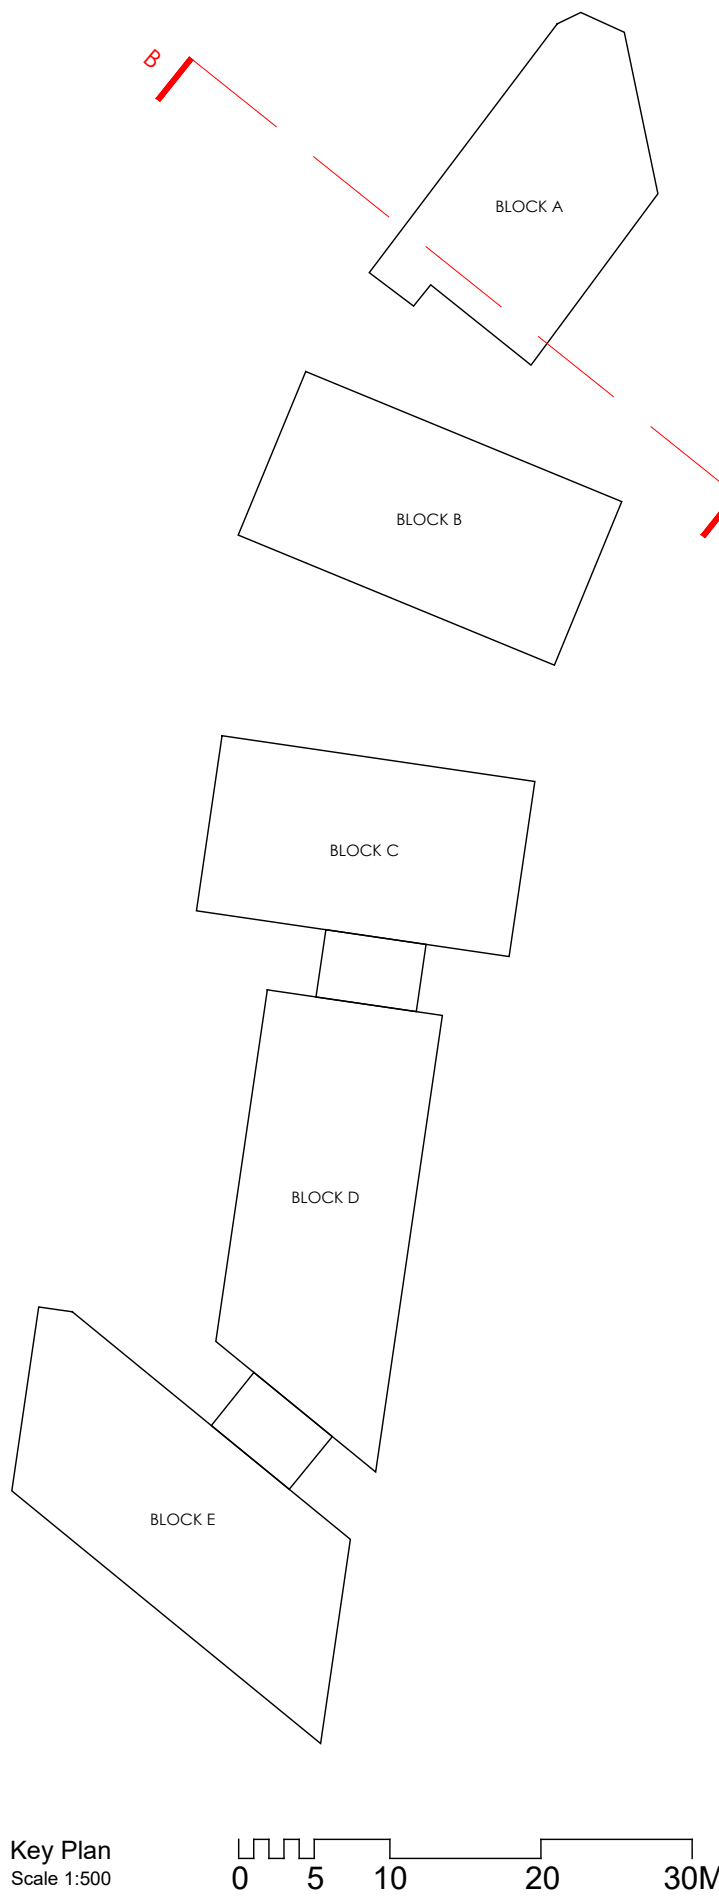

Proposed Section B-B
Scale 1:100

A PLANNING SUBMISSION
B WORK ADJUSTMENTS TO FINISHED FLOOR LEVELS & ASSOCIATED AMENDMENTS

BL 21.12.20
BL 22.04.14

Hollaway

London
2-141 (0) 20 1188 1188
2-141 (0) 20 1188 1188

Project | FLOUR MILL
ADDRESS
Client | OLIVER DAVIS HOMES
Title | PROPOSED SECTION BB
Status | PLANNING

Scale/AD | 1:100 Date | NOV 2021 Drawn | AL, Ck'd | BL

Design Number
20.068
Rev Number

Drawing Number
121

Revision
B

NOTE: For a detailed landscape design please refer to Eleanor Trenfield Landscape Planning Drawings

0 1 2 3 4 5M