


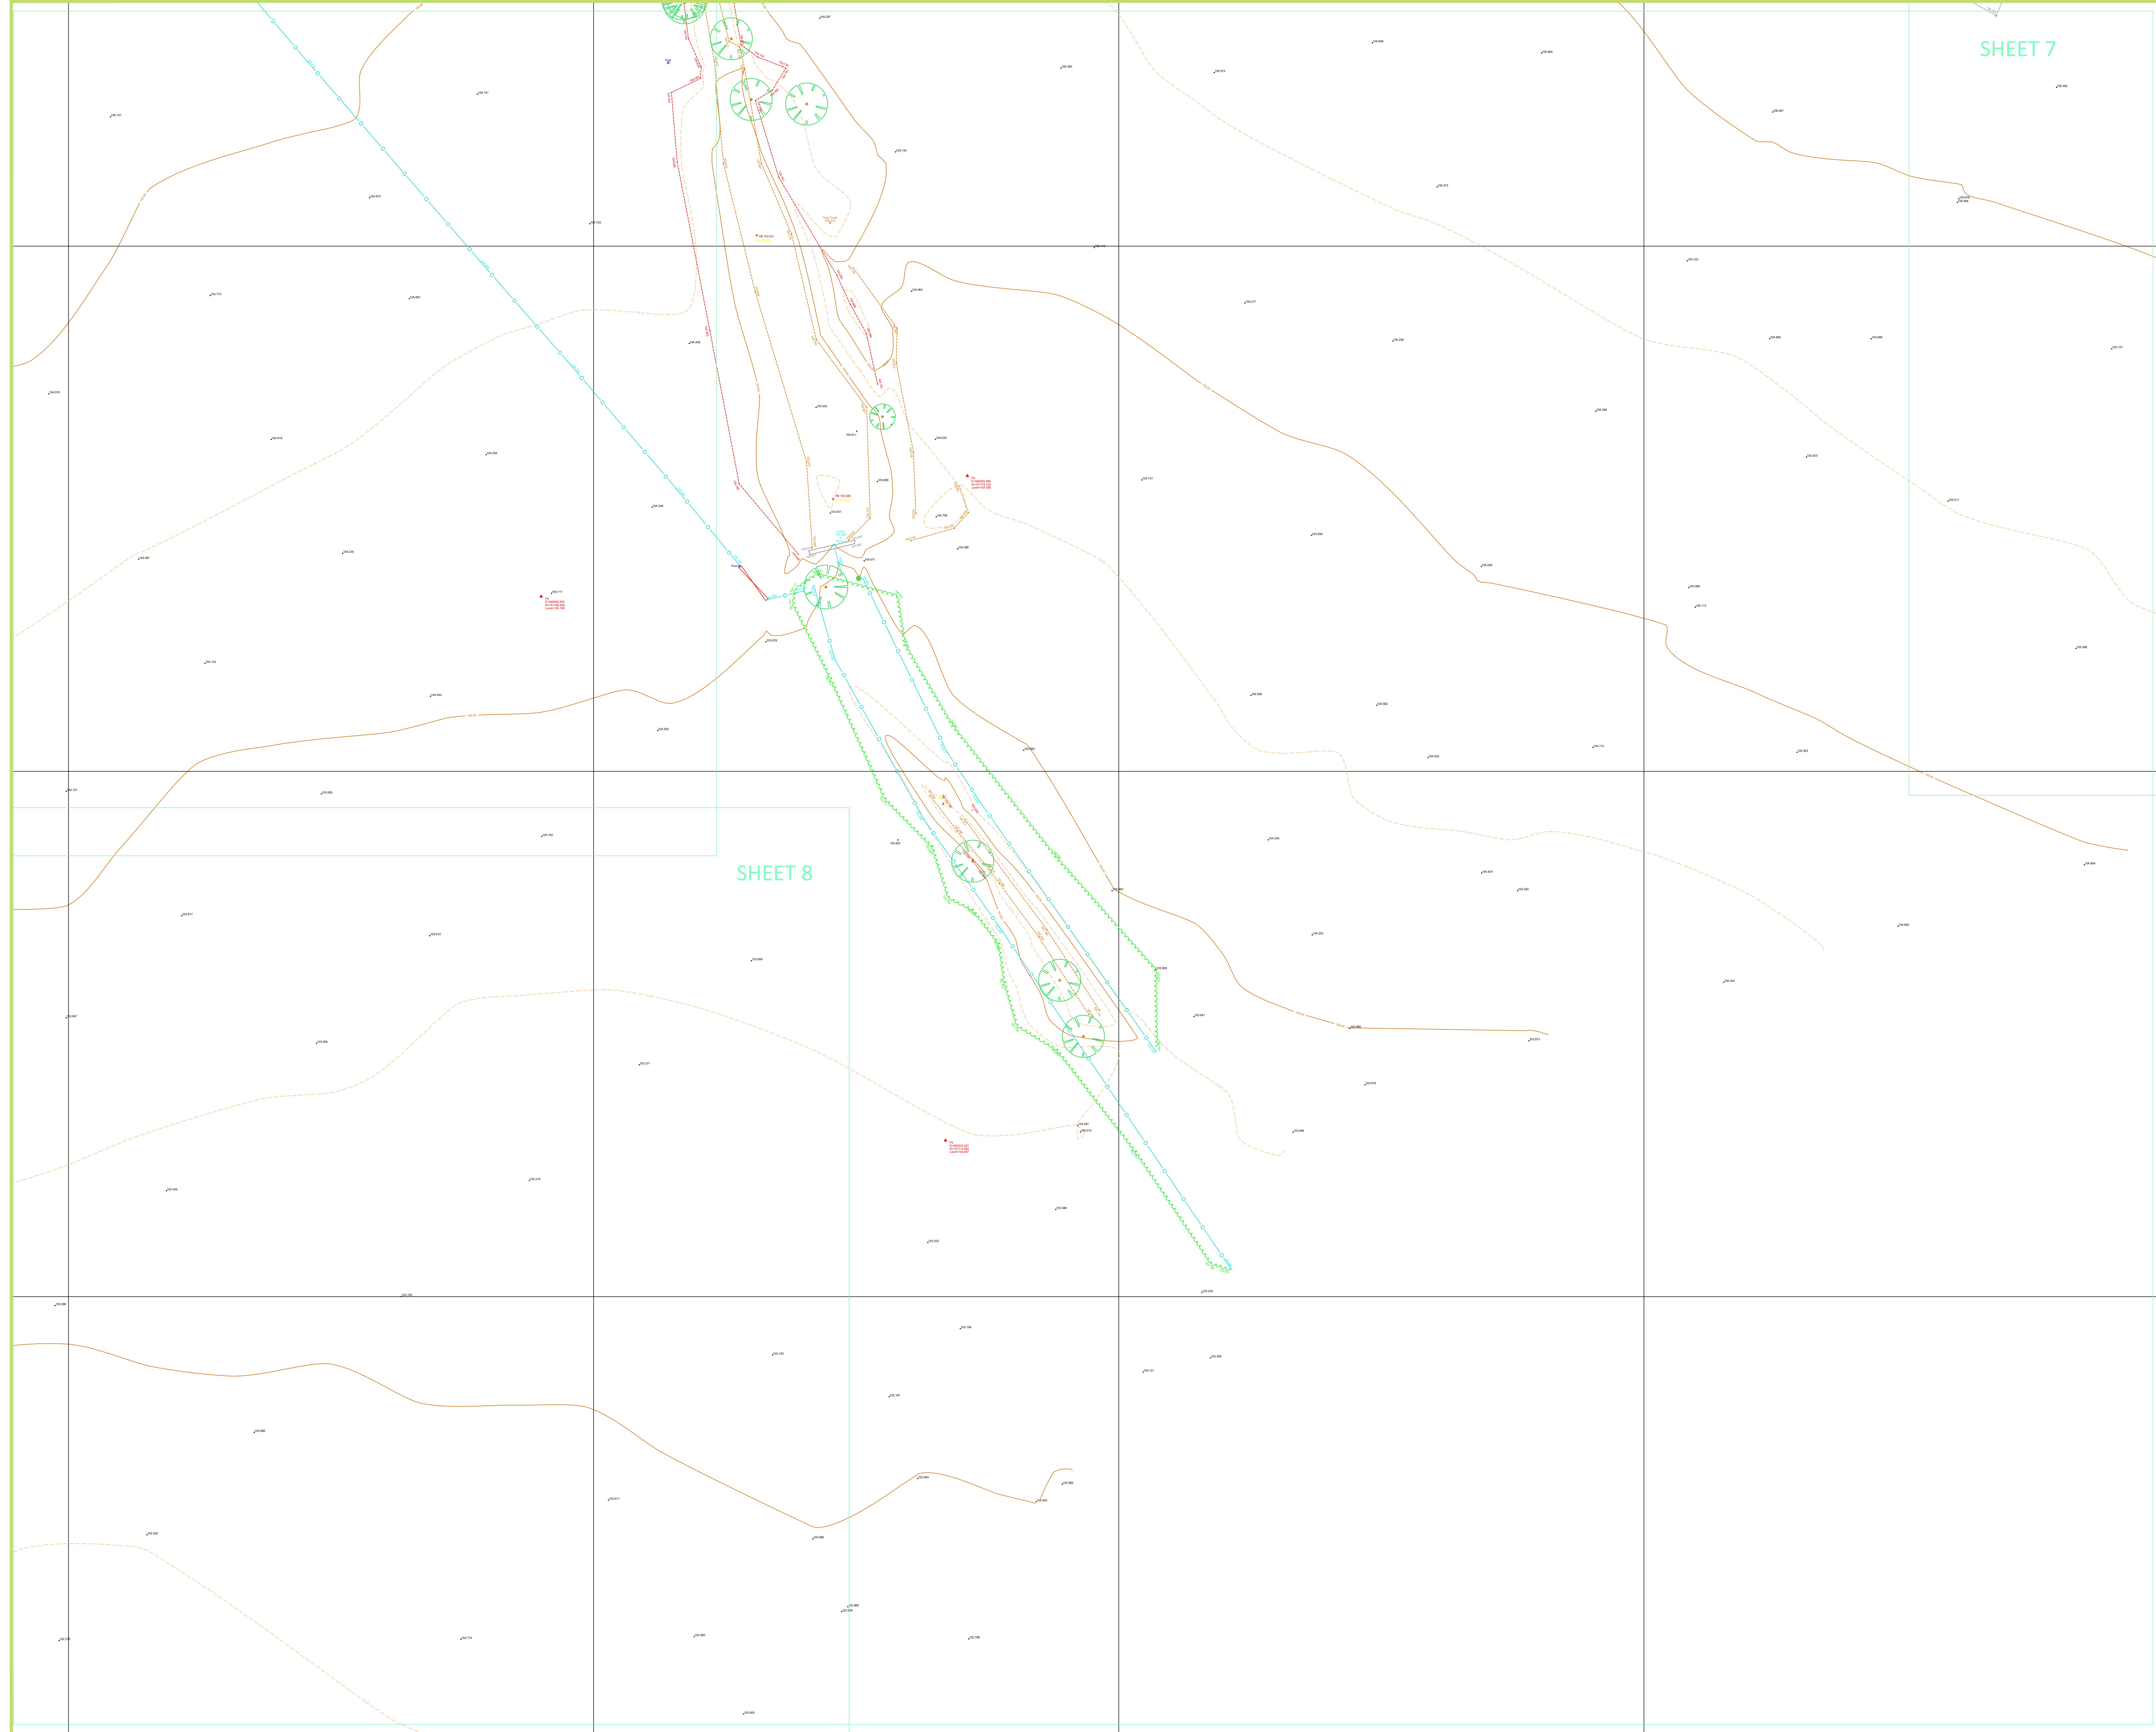

Topographical Linetypes

- | | |
|--|-------------------|
| | Road |
| | Drop Kerb |
| | Steps |
| | Building Line |
| | Barrier |
| | Channel |
| | Concrete |
| | Chain Fence |
| | Metal Fence |
| | Post & Wire Fence |
| | Wooden Fence |
| | Top of Bank |
| | Bottom of Bank |
| | Tree Canopy Line |
| | Verge Line |
| | Wall |
| | Footpath |
- Underground Utility Linetypes**
- | | |
|--|-------------------------------|
| | Electric |
| | Gas |
| | Water |
| | Cable TV |
| | Cable TV TFR |
| | Closed Circuit TV |
| | British Telecom |
| | British Telecom TFR |
| | Empty Ducting |
| | Unknown Metallic Utility |
| | GPR Anomaly Possible Utility |
| | Communications |
| | Foul Water Drainage Route |
| | Surface Water Drainage Route |
| | Combined Sewer Drainage Route |
| | Unknown Drainage Route |
| | Field Drain |
| | Aco Drain |
| | Electric - Taken from Records |
| | Assumed Electric |
| | Electric Overhead |
| | BT Overhead |
| | Multi Service Route |
| | Multi Service Route |
| | Water - Taken from Records |
| | Assumed Water |
| | Assumed Gas |
| | Gas - Taken from Records |



01 155% of depth or 0.15 m (whichever is greater)
02 125% of depth or 0.25 m (whichever is greater)
03 Detection successful but no depth/horizontal
04 Detection unsuccessful information taken from
Note: (P) Post fix indicates GPR post processing

PAS 12R:2014
Specification for underground utility
detection, verification and location

© The British Standards Institution 2014

Symbols

- | | Symbols | Gate |
|-------------------------------------|---------------------------------|--------------------|
| T _P | Telephone Post | MH
CL 100,000 |
| L _P | Lamp Post | IC
CL 100,000 |
| E _P | Electric Post | |
| T _F | Traffic Light | |
| L _F | Floodlight | CATV
CL 100,000 |
| CTV | Cable TV IC | BT
CL 100,000 |
| SC | Stop Clock | SV
CL 100,000 |
| GV | Gas Valve | WM
CL 100,000 |
| BOL | Bollard | AV
CL 100,000 |
| .345 | Spot Level | WC
CL 100,000 |
| Post | Post | PH
CL 100,000 |
| GUL | Gully | SV
CL 100,000 |
| ER | Earth Rod | CB
CL 100,000 |
| GR | Gas Riser | LS
CL 100,000 |
| RWP | Rain Water Pipe | NH2
CL 100,000 |
| RS | Road Sign | IL 97,500 |
| SV | Soil Vent Pipe | IL 97,500 |
| A-648107
A-648212
Lever=25.08 | Station
Control Details | |
| RE | Rodding Eye | |
| BLOCKED | Blockage Encountered with Spade | |
| EOS | | |
| End of Slip | | |

BLOCKED Blockage Encountered with Sonde EOS End of Signal

Approximate National Grid North



THREE 60 MAPPING LIMITED
THE TOWN HALL, HIGH STREET EAST, WALLSEND,
TYNE AND WEAR NE28 7AT

REGISTERED IN ENGLAND AND WALES COMPANY NO. 9469841

0191 594 7672

[e: paul@360mapping.co.uk](mailto:paul@360mapping.co.uk)



DEAN LEWIS
ESTATES LIMITED

Land adjacent to Old Ashford Road
Lenham
Kent

Topographical Survey

1:200 @ A0	07.03.18	OSTN15	
AW/CR	AW/PH	PH	
DLE/LENHAM/001		7/9	
