


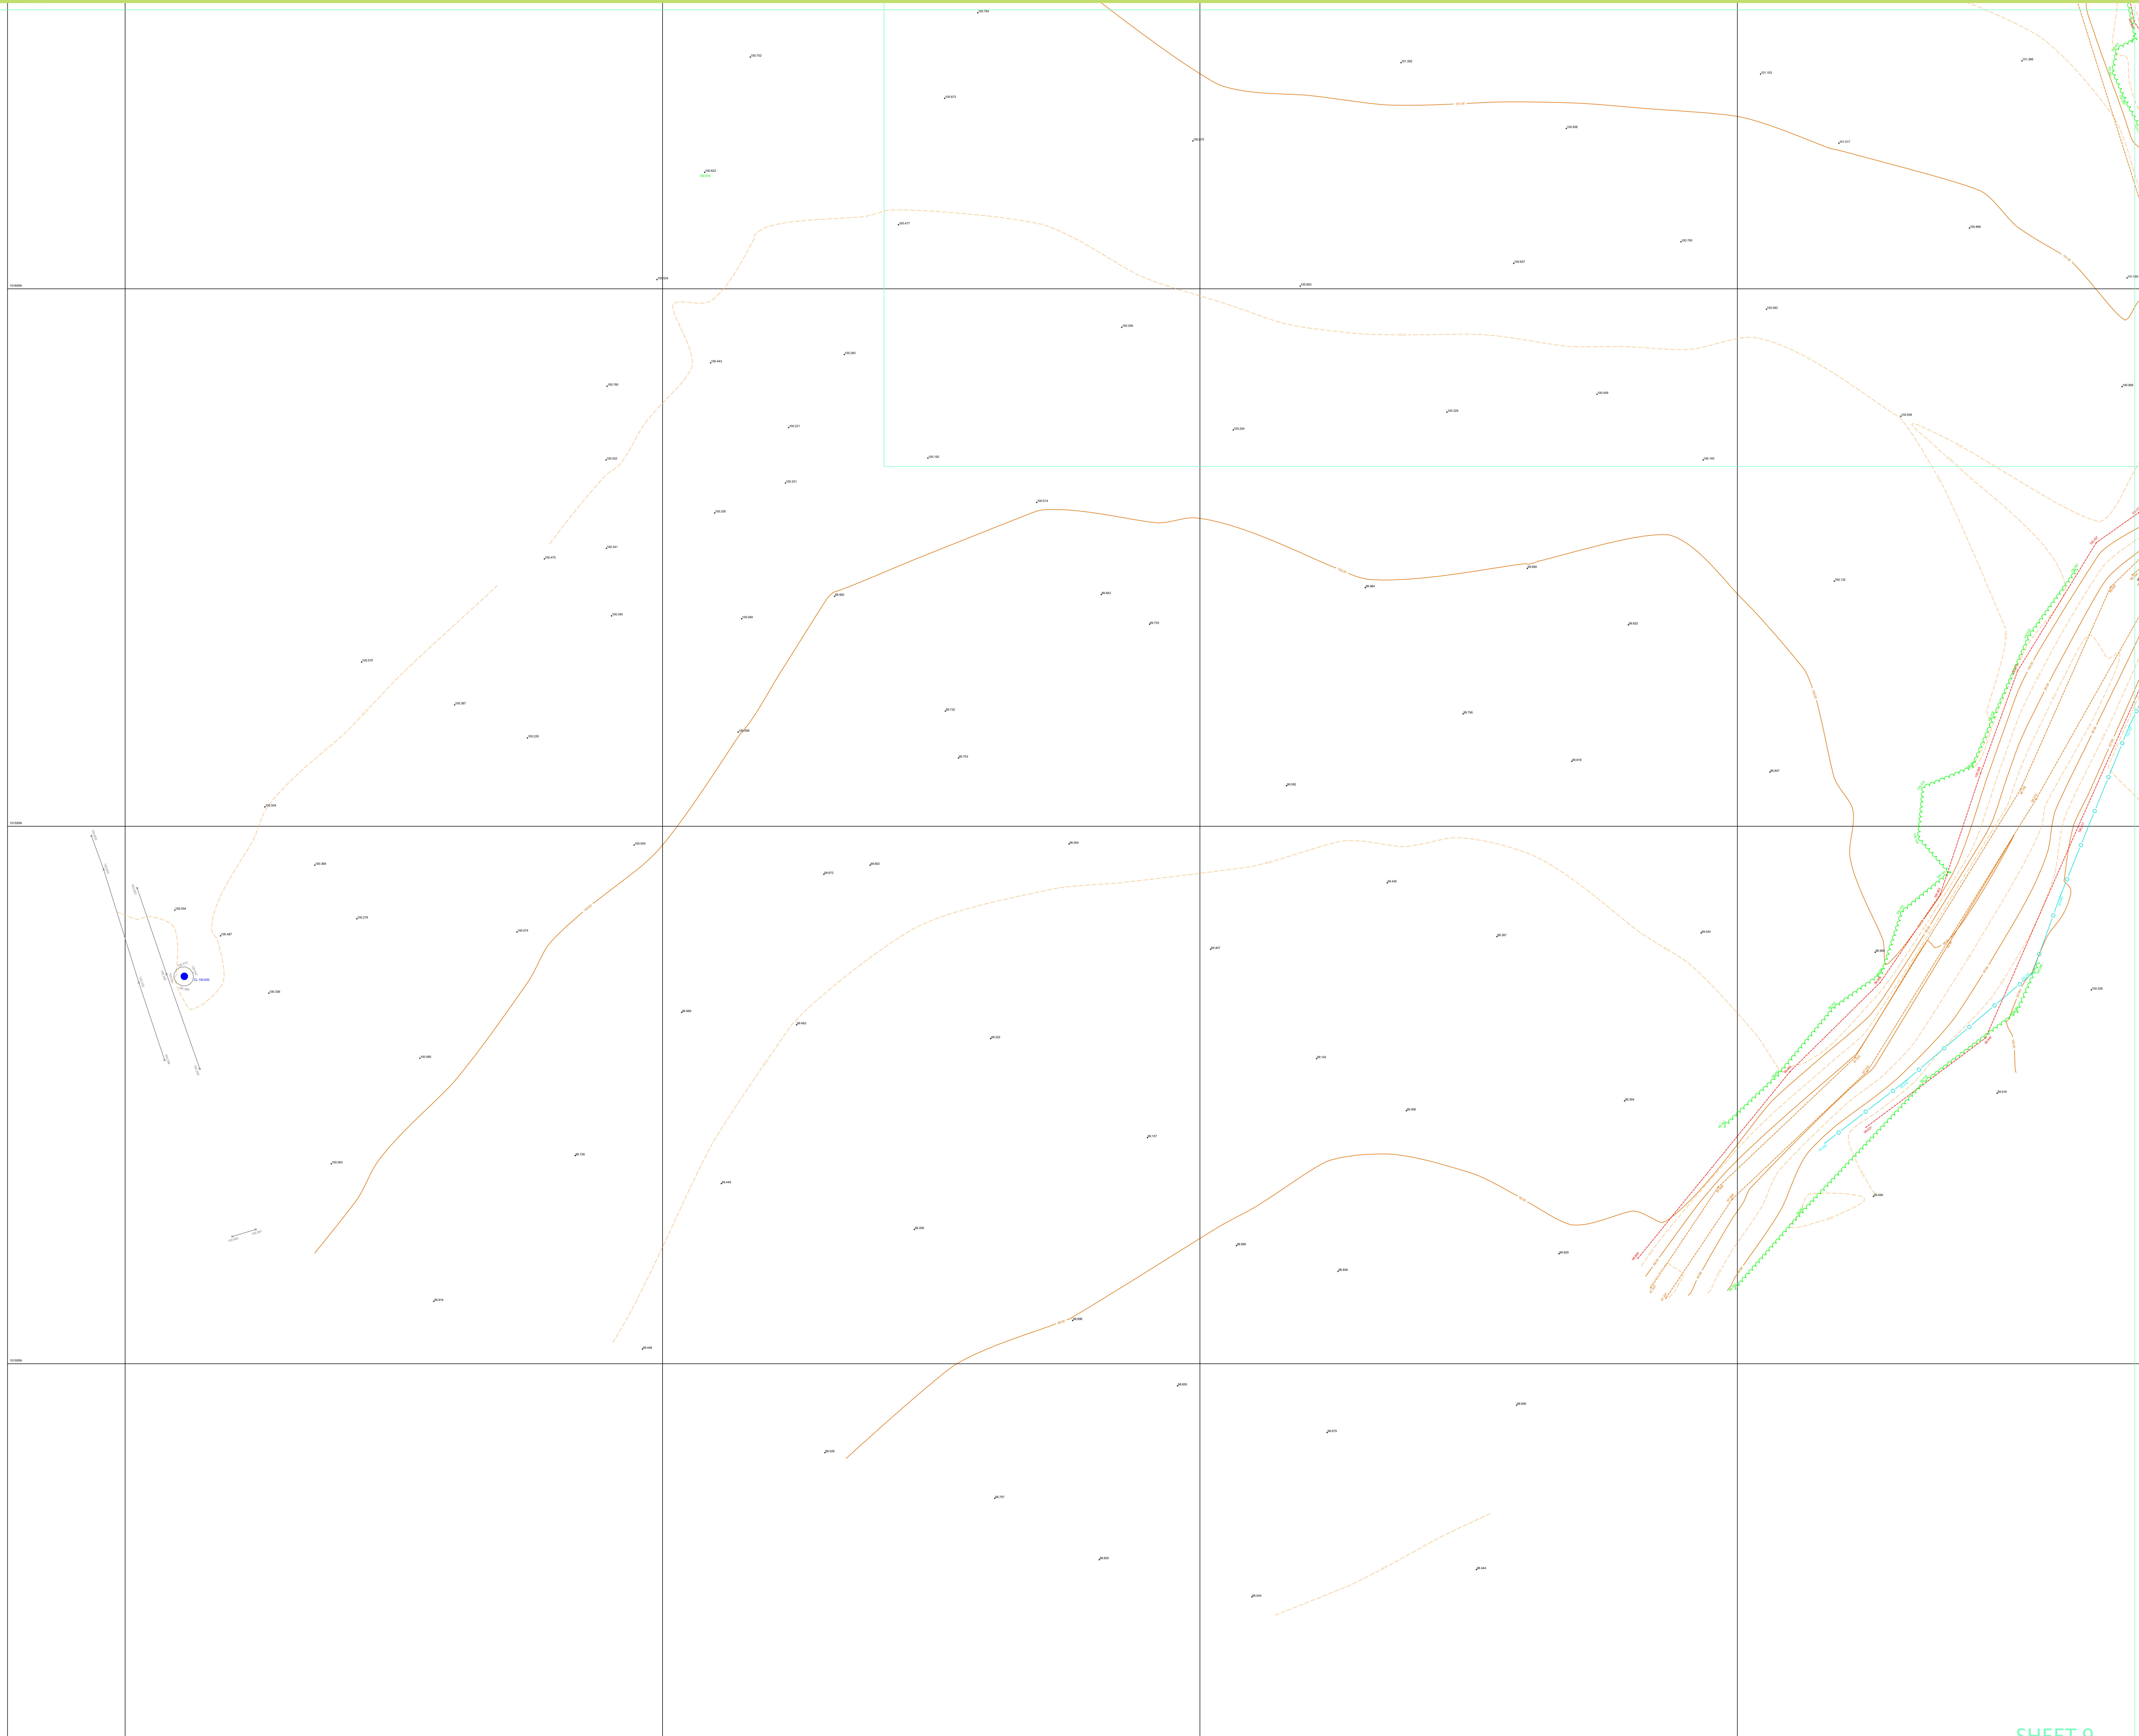

Legend

Topographical LineTypes	
	Road
	Drop Kerb
	Steps
	Building Line
	Barrier
	Channel
	Concrete
	Chain Fence
	Metal Fence
	Post & Wire Fence
	Wooden Fence
	Top of Bank
	Bottom of Bank
	Tree Canopy Line
	Verge Line
	Wall
	Footpath

Underground Utility LineTypes	
	Electric
	Gas
	Water
	Cable TV
	Cable TV TFR
	Closed Circuit TV
	British Telecom
	British Telecom TFR
	Empty Ducting
	Unknown Metallic Utility
	GPR Anomaly Possible Utility
	Communications
	Foul Water Drainage Route
	Surface Water Drainage Route
	Combined Service Drainage Route
	Unknown Drainage Route
	Field Drain
	Air Drain
	Electric - Taken from Records
	Assumed Electric
	Electric Overhead
	BT Overhead
	Multi Service Route
	Multi Service Trench
	Water - Taken from Records
	Assumed Water
	Assumed Gas
	Gas - Taken from Records

PAS 128 QUALITY LEVELS

81 100% of depth or 0.15 m (whichever is greater)

82 125% of depth or 0.25 m (whichever is greater)

83 Alternative methods for the depth (maximum 0.30m)

84 Directional uncertainty information taken from records

85 Directional uncertainty information taken from records

PAS 91:2018

Specification for underground utility detection, verification and location

© The British Standards Institution 2014

Symbols		Gate
	MH1 CL 100.000 IL 98.000	Manhole
	IC CL 100.000	Inspection Chamber
	CATV CL 100.000	Cable TV Chamber
	BT CL 100.000	BT Chamber
	RG CL 100.000	Road Gully
	SV CL 100.000	Stop Valve
	WM CL 100.000	Water Meter
	AV CL 100.000	Air Valve
	WC CL 100.000	Wash Out
	FI CL 100.000	Fire Hydrant
	Cabinet 100.000	Gas Valve Cabinet
	LB CL 100.000	Electric Link Box
	MH2 CL 100.000 IL 97.500	Circular Manhole
	MH3 CL 100.000 IL 97.500	Triangular Manhole
	RE CL 100.000	Tree

BLOCKED

Blockage Encountered with Sonde

EOS

End of Signal

Approximate National Grid North

360° MAPPING

THREE 60 MAPPING LIMITED
THE TOWN HALL, HIGH STREET EAST, WALLSEND,
TYNE AND WEAR NE26 7AT

REGISTERED IN ENGLAND AND WALES COMPANY NO. 04508466

0191 594 7672
[c: paul@360mapping.co.uk](http://www.paul@360mapping.co.uk)

DEAN LEWIS.
ESTATES LIMITED

Land adjacent to Old Ashford Road
Lenham
Kent

Topographical Survey

1:200 @ A0	07.03.18	OSTN15
AW/CR	AW/PH	PH
DL/LENHAM/001		9/9