



BLOCK B
(for plans, see
drawing 103 & 104)

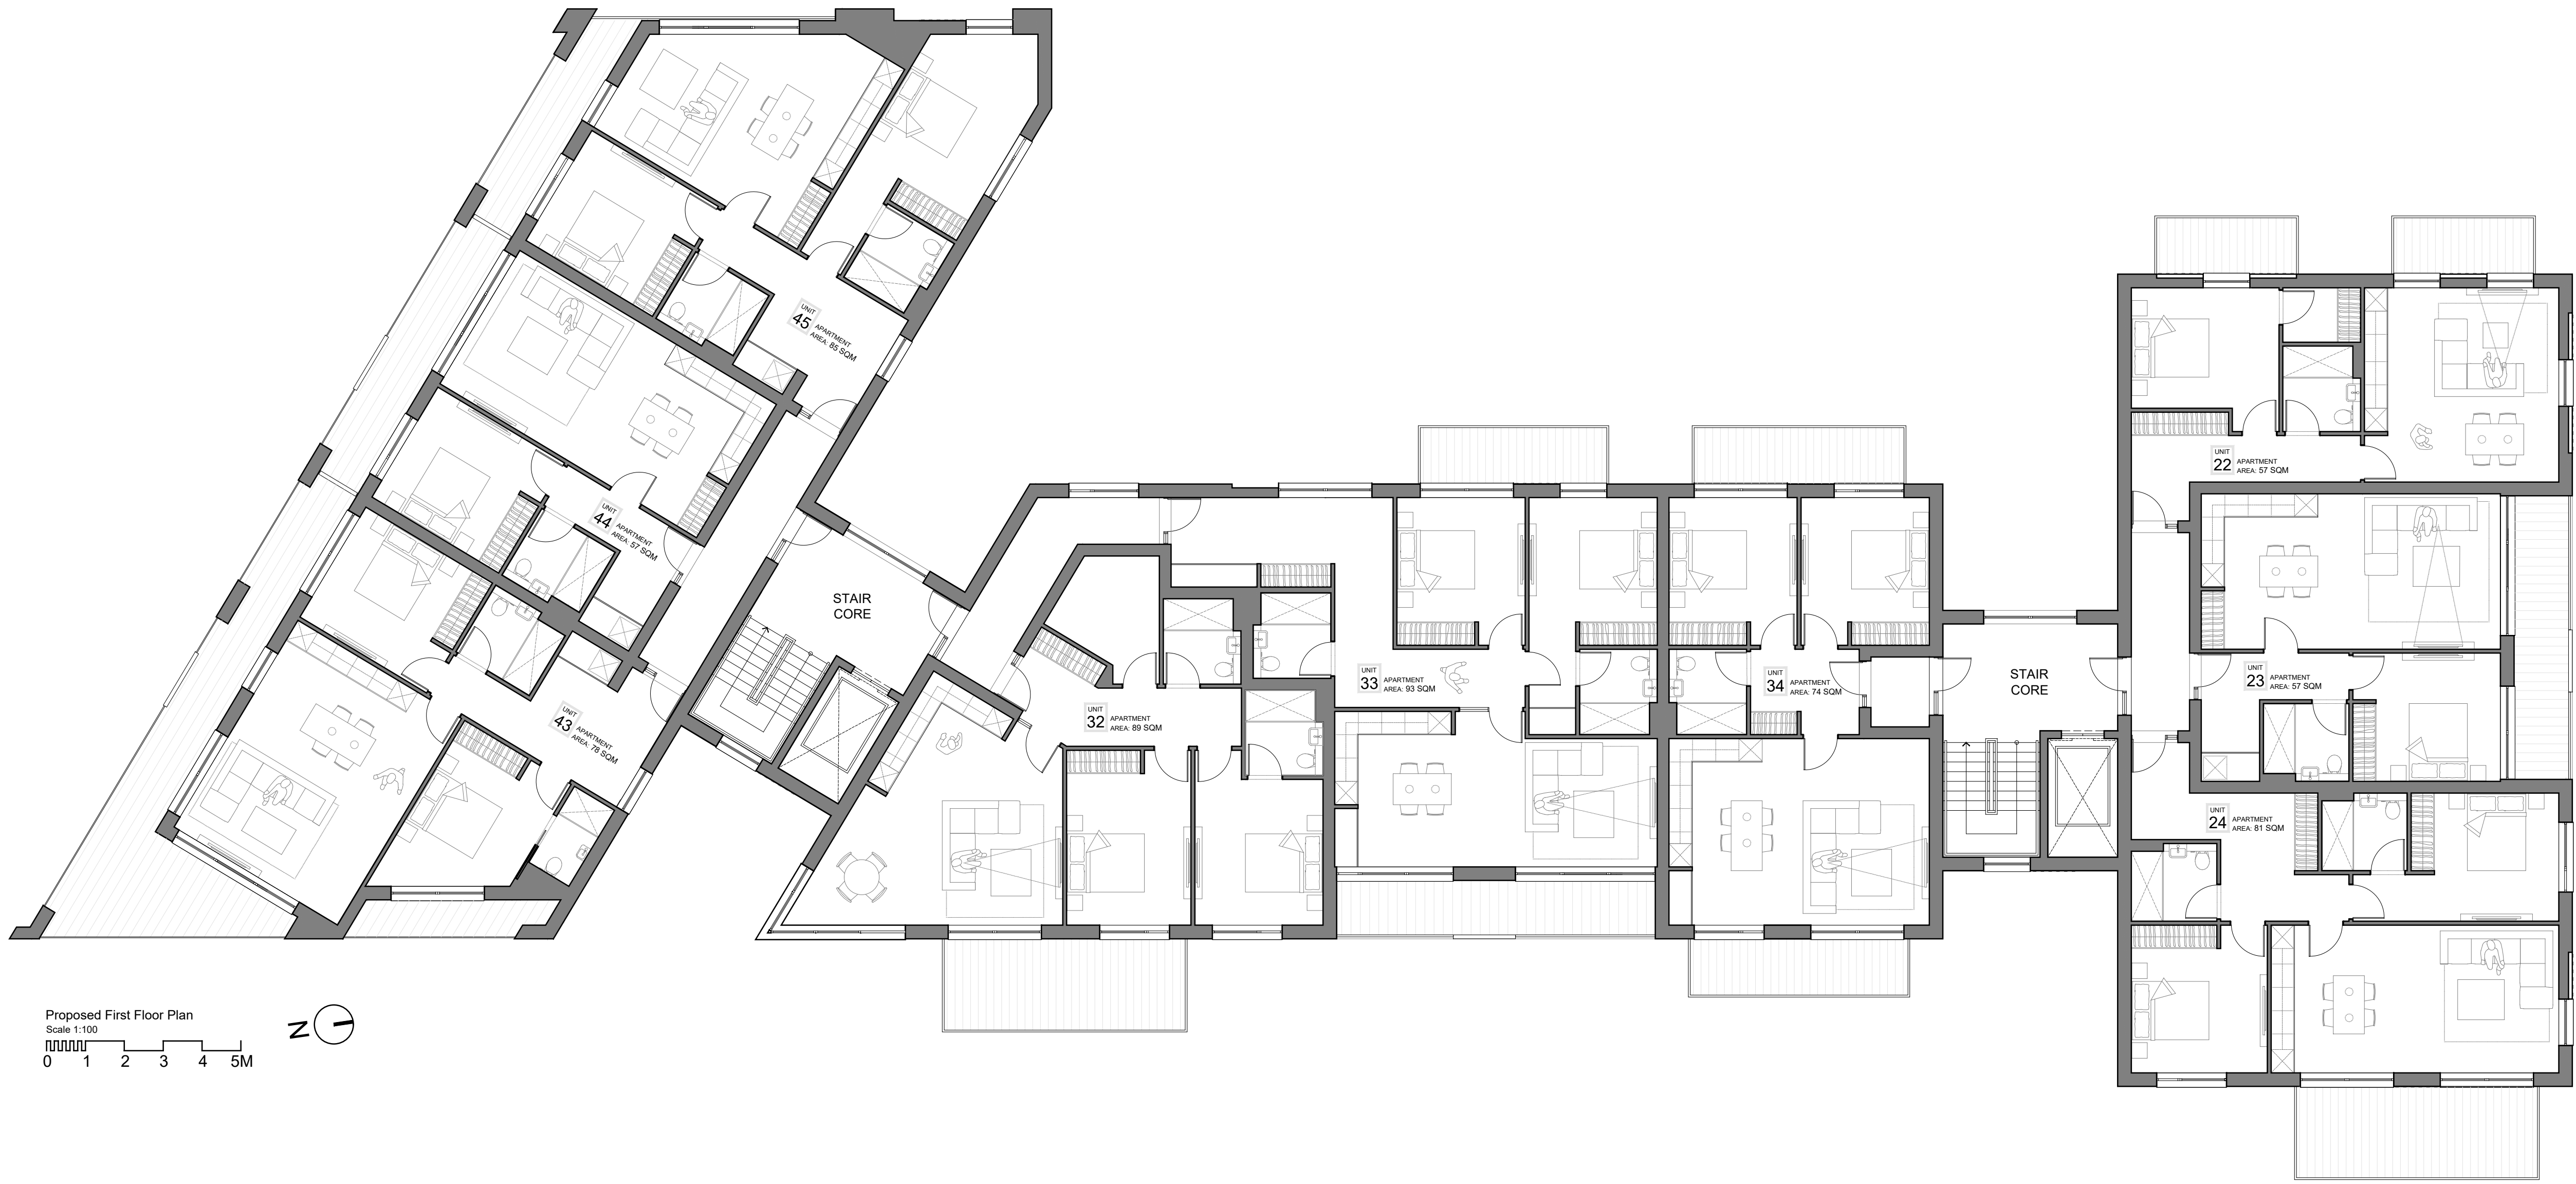

BLOCK B
(for plans, see
drawing 103 & 104)

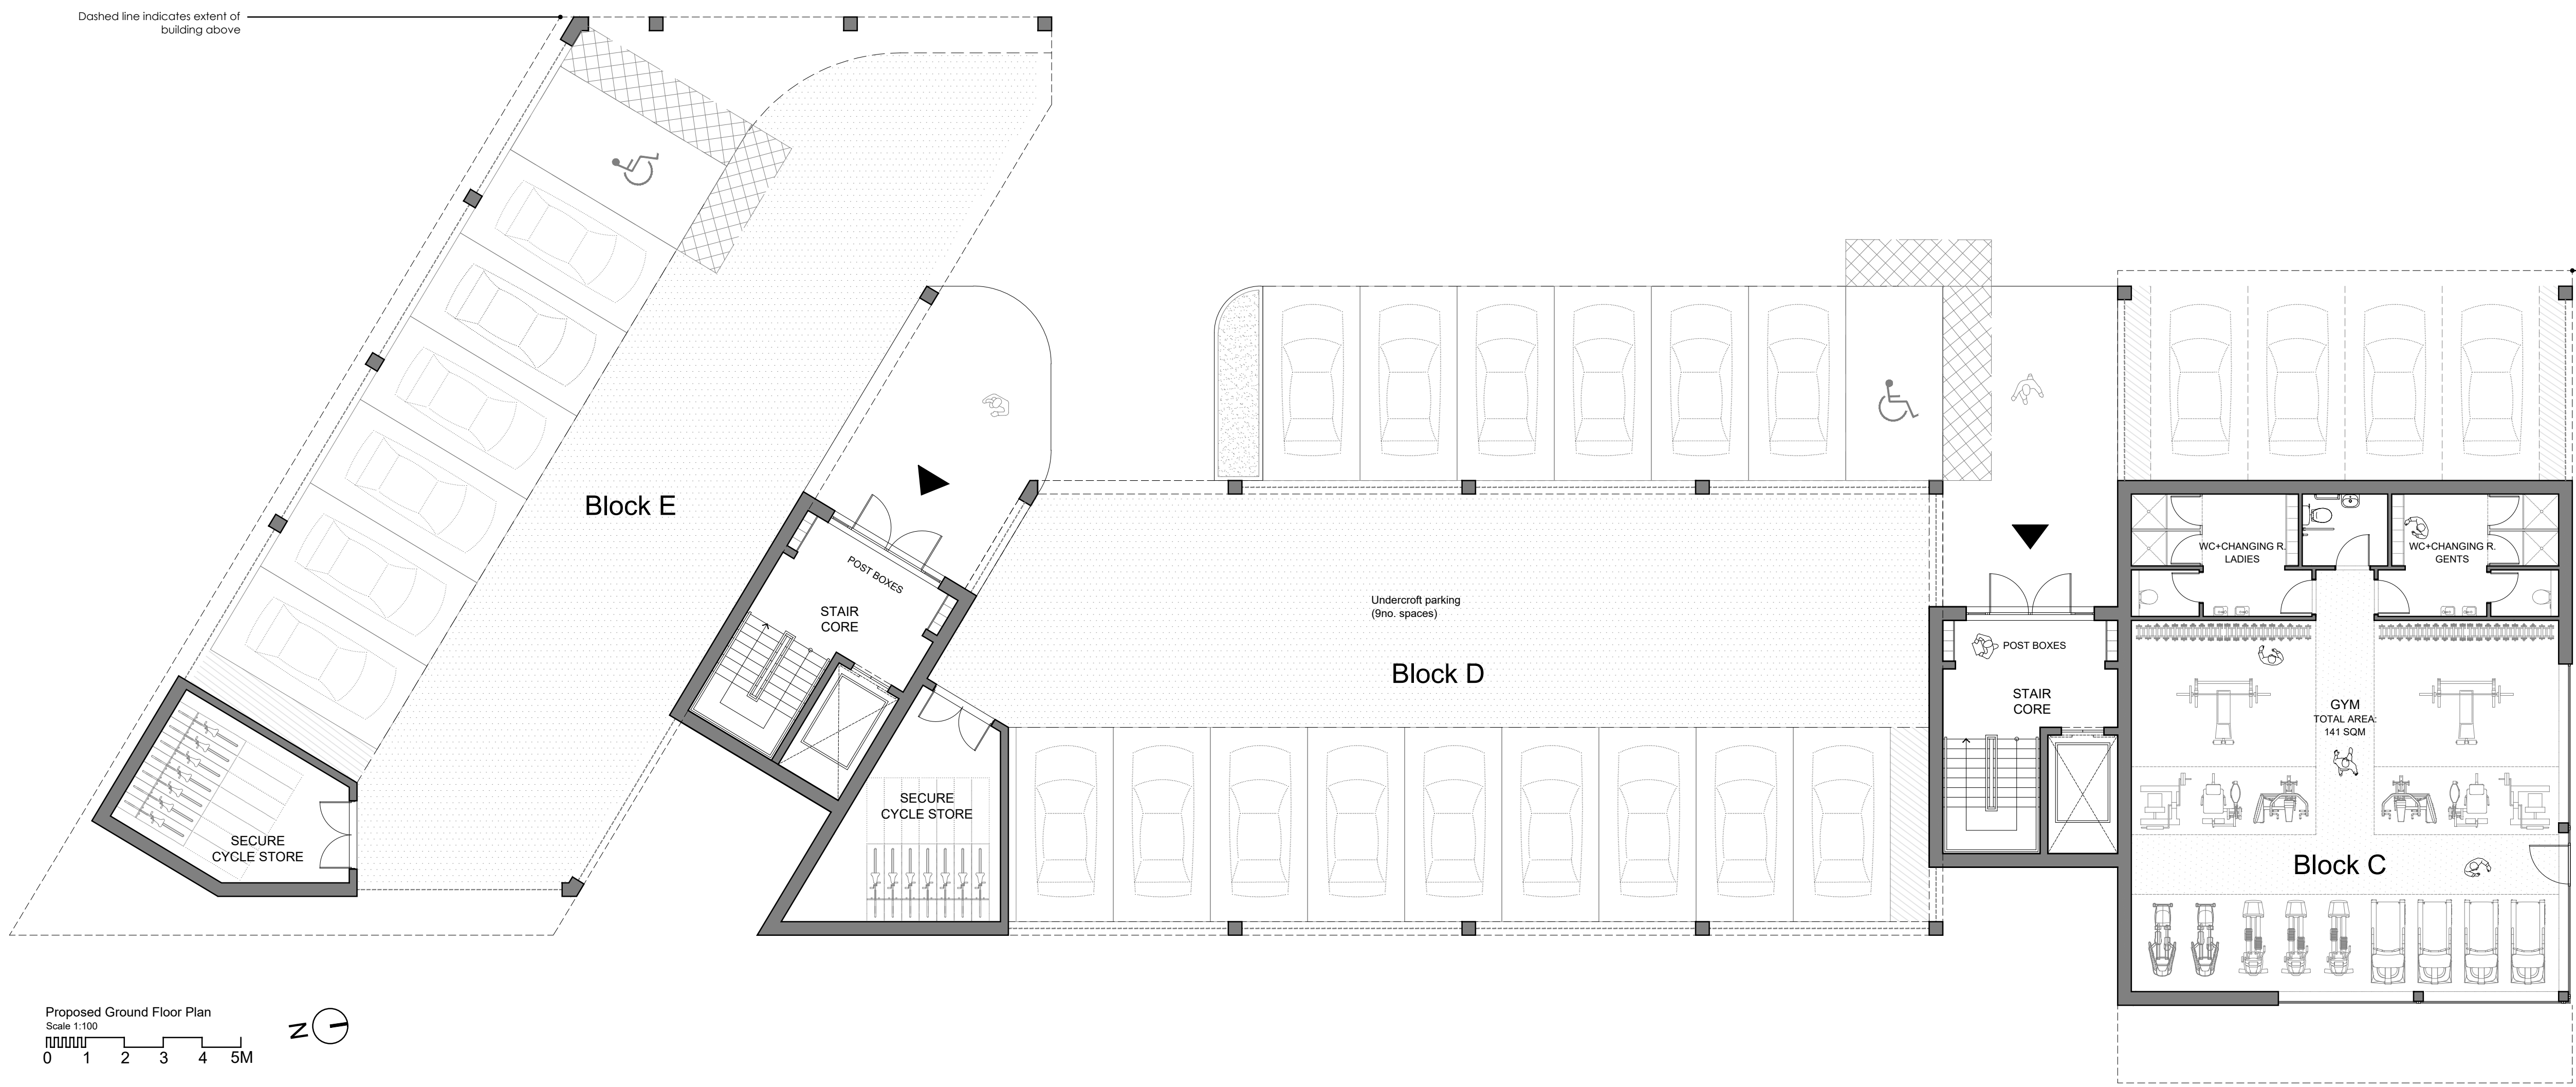

BLOCK B
(for plans, see
drawing 103 & 104)

A PLANNING SUBMISSION BL 21/12/09

Hollaway

London: 020 7 123 4567 | Email: info@hollaway.co.uk | Website: www.hollaway.co.uk
Bristol: 0117 123 4567 | Email: info@hollaway.co.uk | Website: www.hollaway.co.uk

Project: FLOUR MILL
ADSFORD
Client: OLIVER DAVIS HOMES
Title: PROPOSED GROUND, FIRST & SECOND FLOOR
Status: PLANNING

Scale: A0 | 1:100 Date: NOV 2021 Drawn: RT Csk'd: BL

Project Number: 20.068
Drawing Number: 104
Revision: A