


THE OLD ALMA CANTERBURY ROAD CHILHAM

WEST VISIBILITY SPLAY 2.4m x 60.0m
EAST VISIBILITY SPLAY 2.4m x 120m

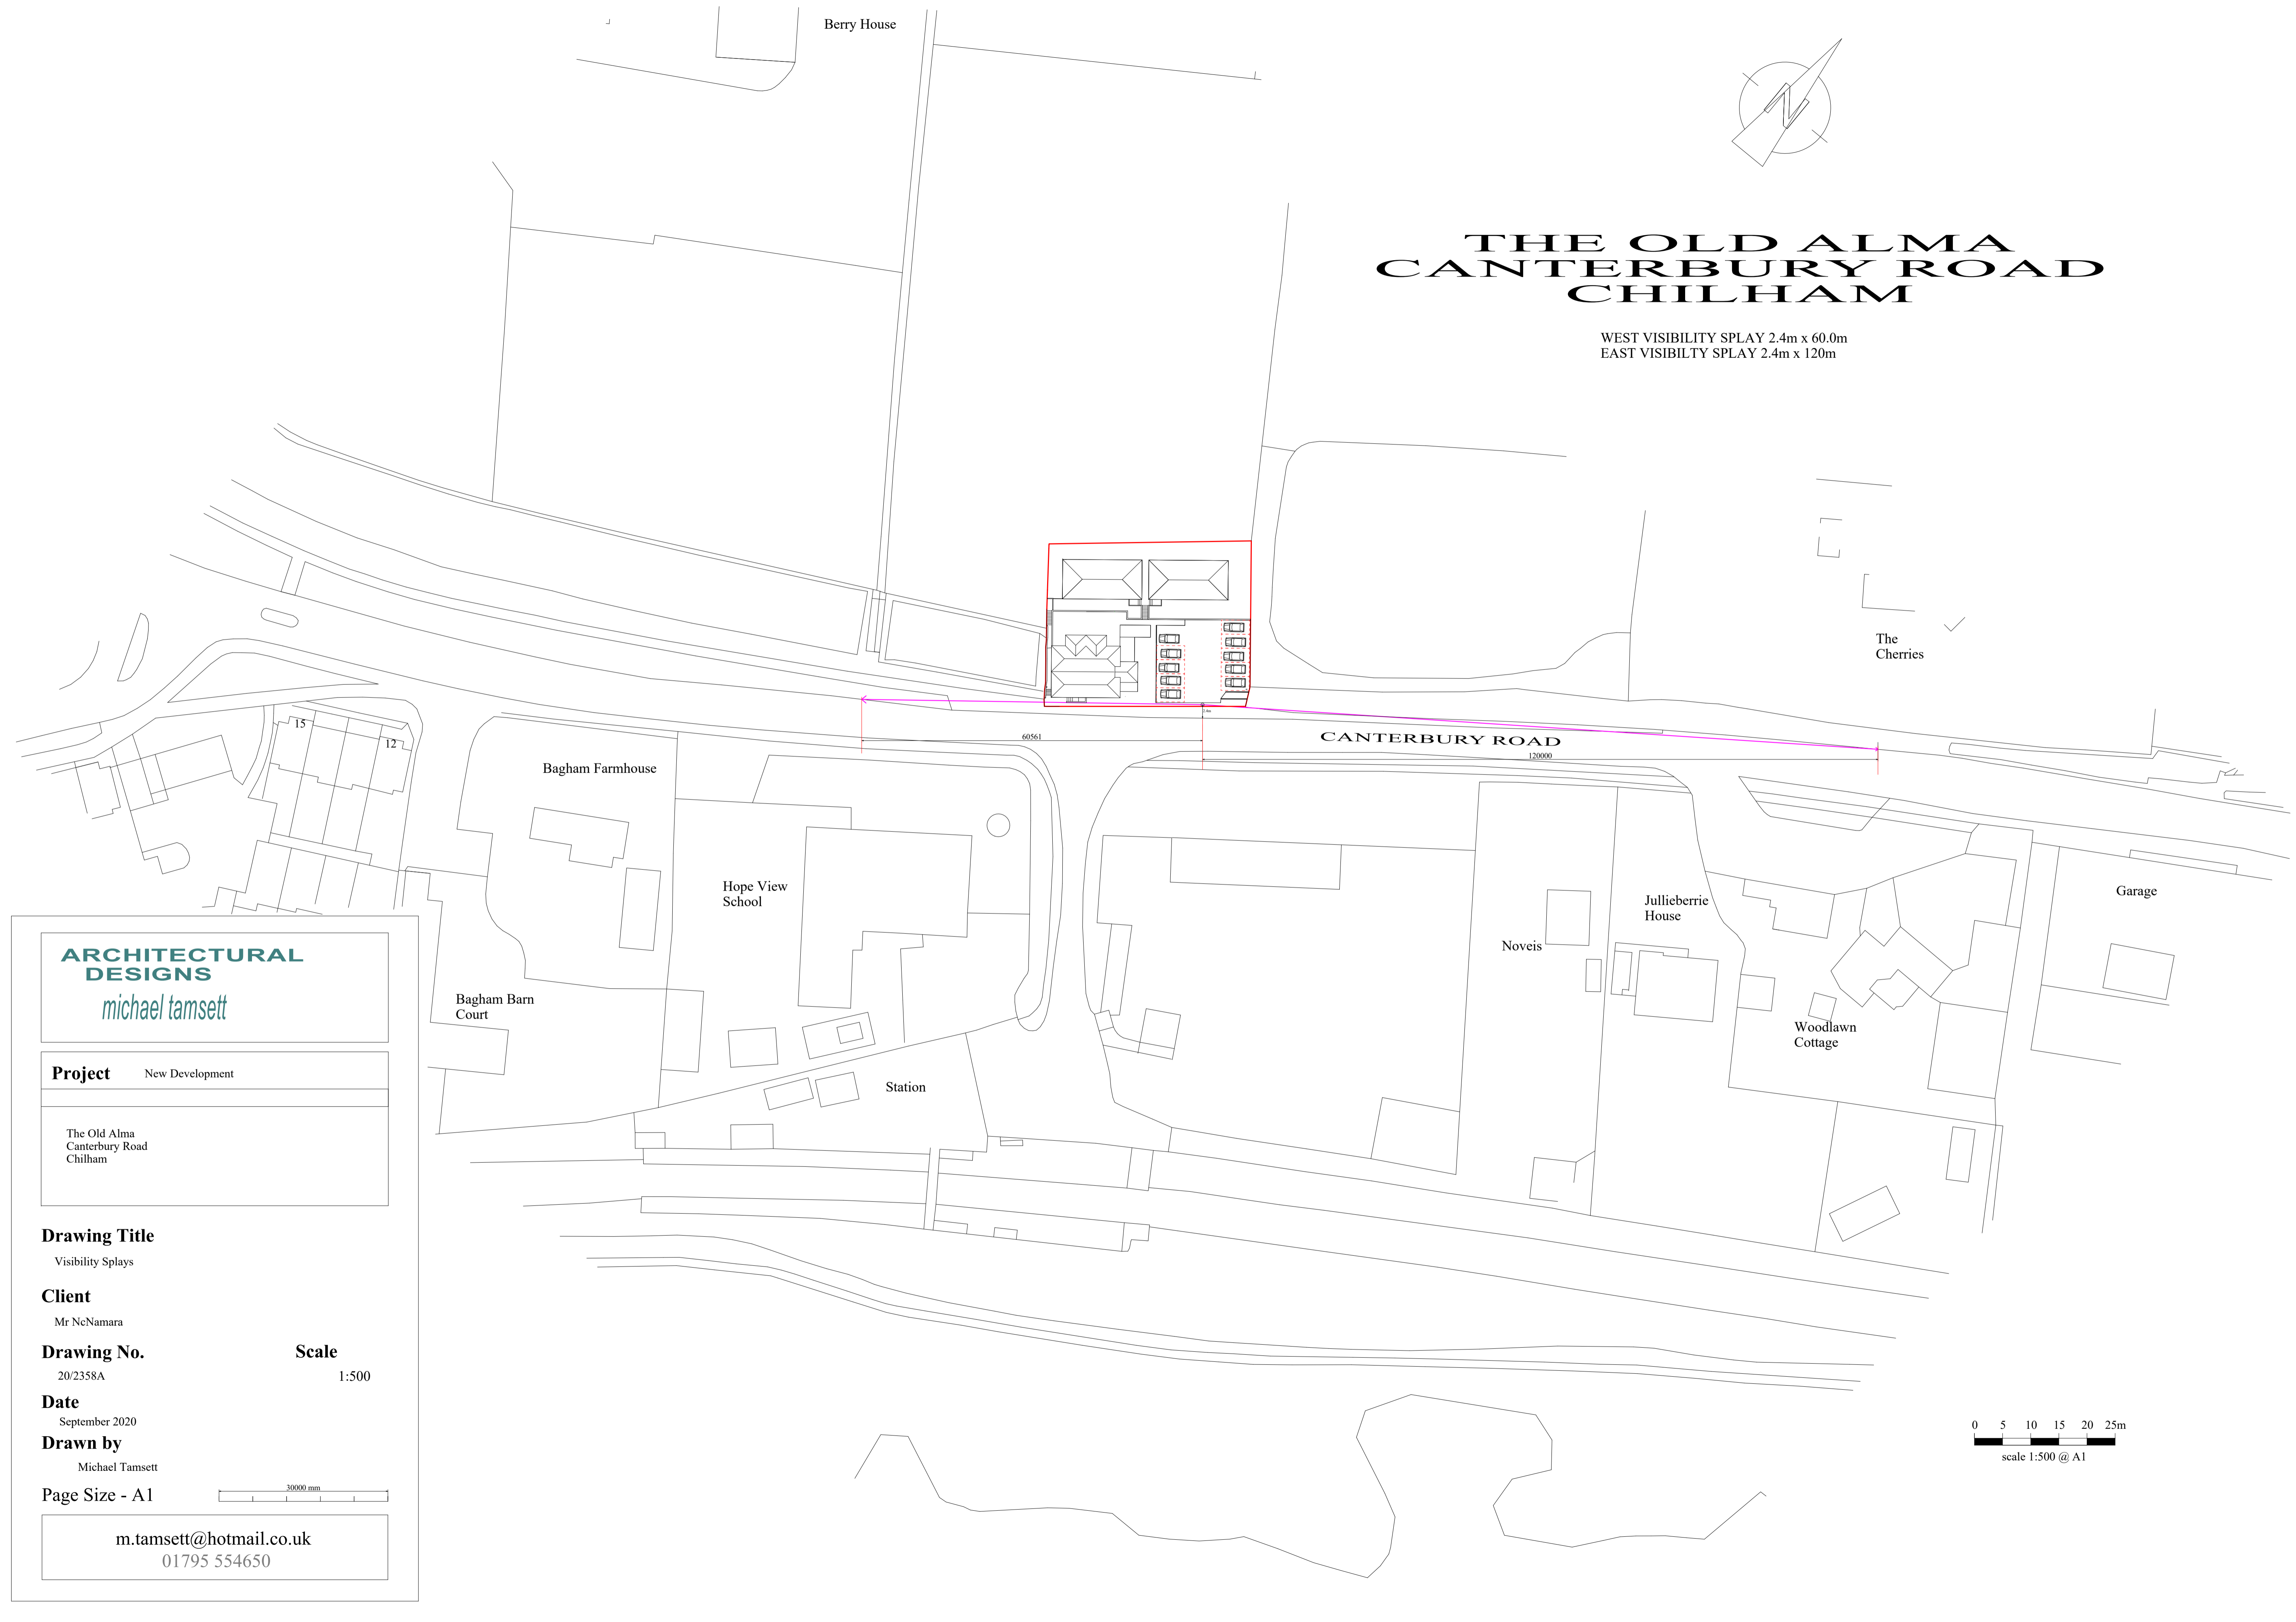

**ARCHITECTURAL
DESIGNS**
michael tamsett

Project New Development

The Old Alma
Canterbury Road
Chilham

Drawing Title
Visibility Splays

Client
Mr McNamara

Drawing No. 20/2358A **Scale** 1:500

Date
September 2020

Drawn by
Michael Tamsett

Page Size - A1

m.tamsett@hotmail.co.uk
01795 554650

scale 1:500 @ A1