


AMENDED

- GENERAL NOTES
1. Copyright of this drawing, the design and anything constructed from it is vested in the Architects and may not be produced without their written permission.
 2. The copyright of this design is site specific and may not be reproduced on any other site without the Architects written permission.
 3. Only figured dimensions are to be used for construction purposes. This drawing is to be read in conjunction with all relevant details for the project.
 4. All dimensions are to be checked on site prior to commencement, any discrepancy is to be reported to the Architect or Contract Administrator.
 5. All dimensions are in millimetres unless noted otherwise. All levels are shown in meters unless noted otherwise.
 6. Ordnance Survey data supplied by Promap with the permission of the Controller of The Stationary Office.
Crown Copyright MKA No: 10007142.
- PLANNING NOTES
- This drawing is to be used for Planning purposes only, any other use is strictly forbidden.

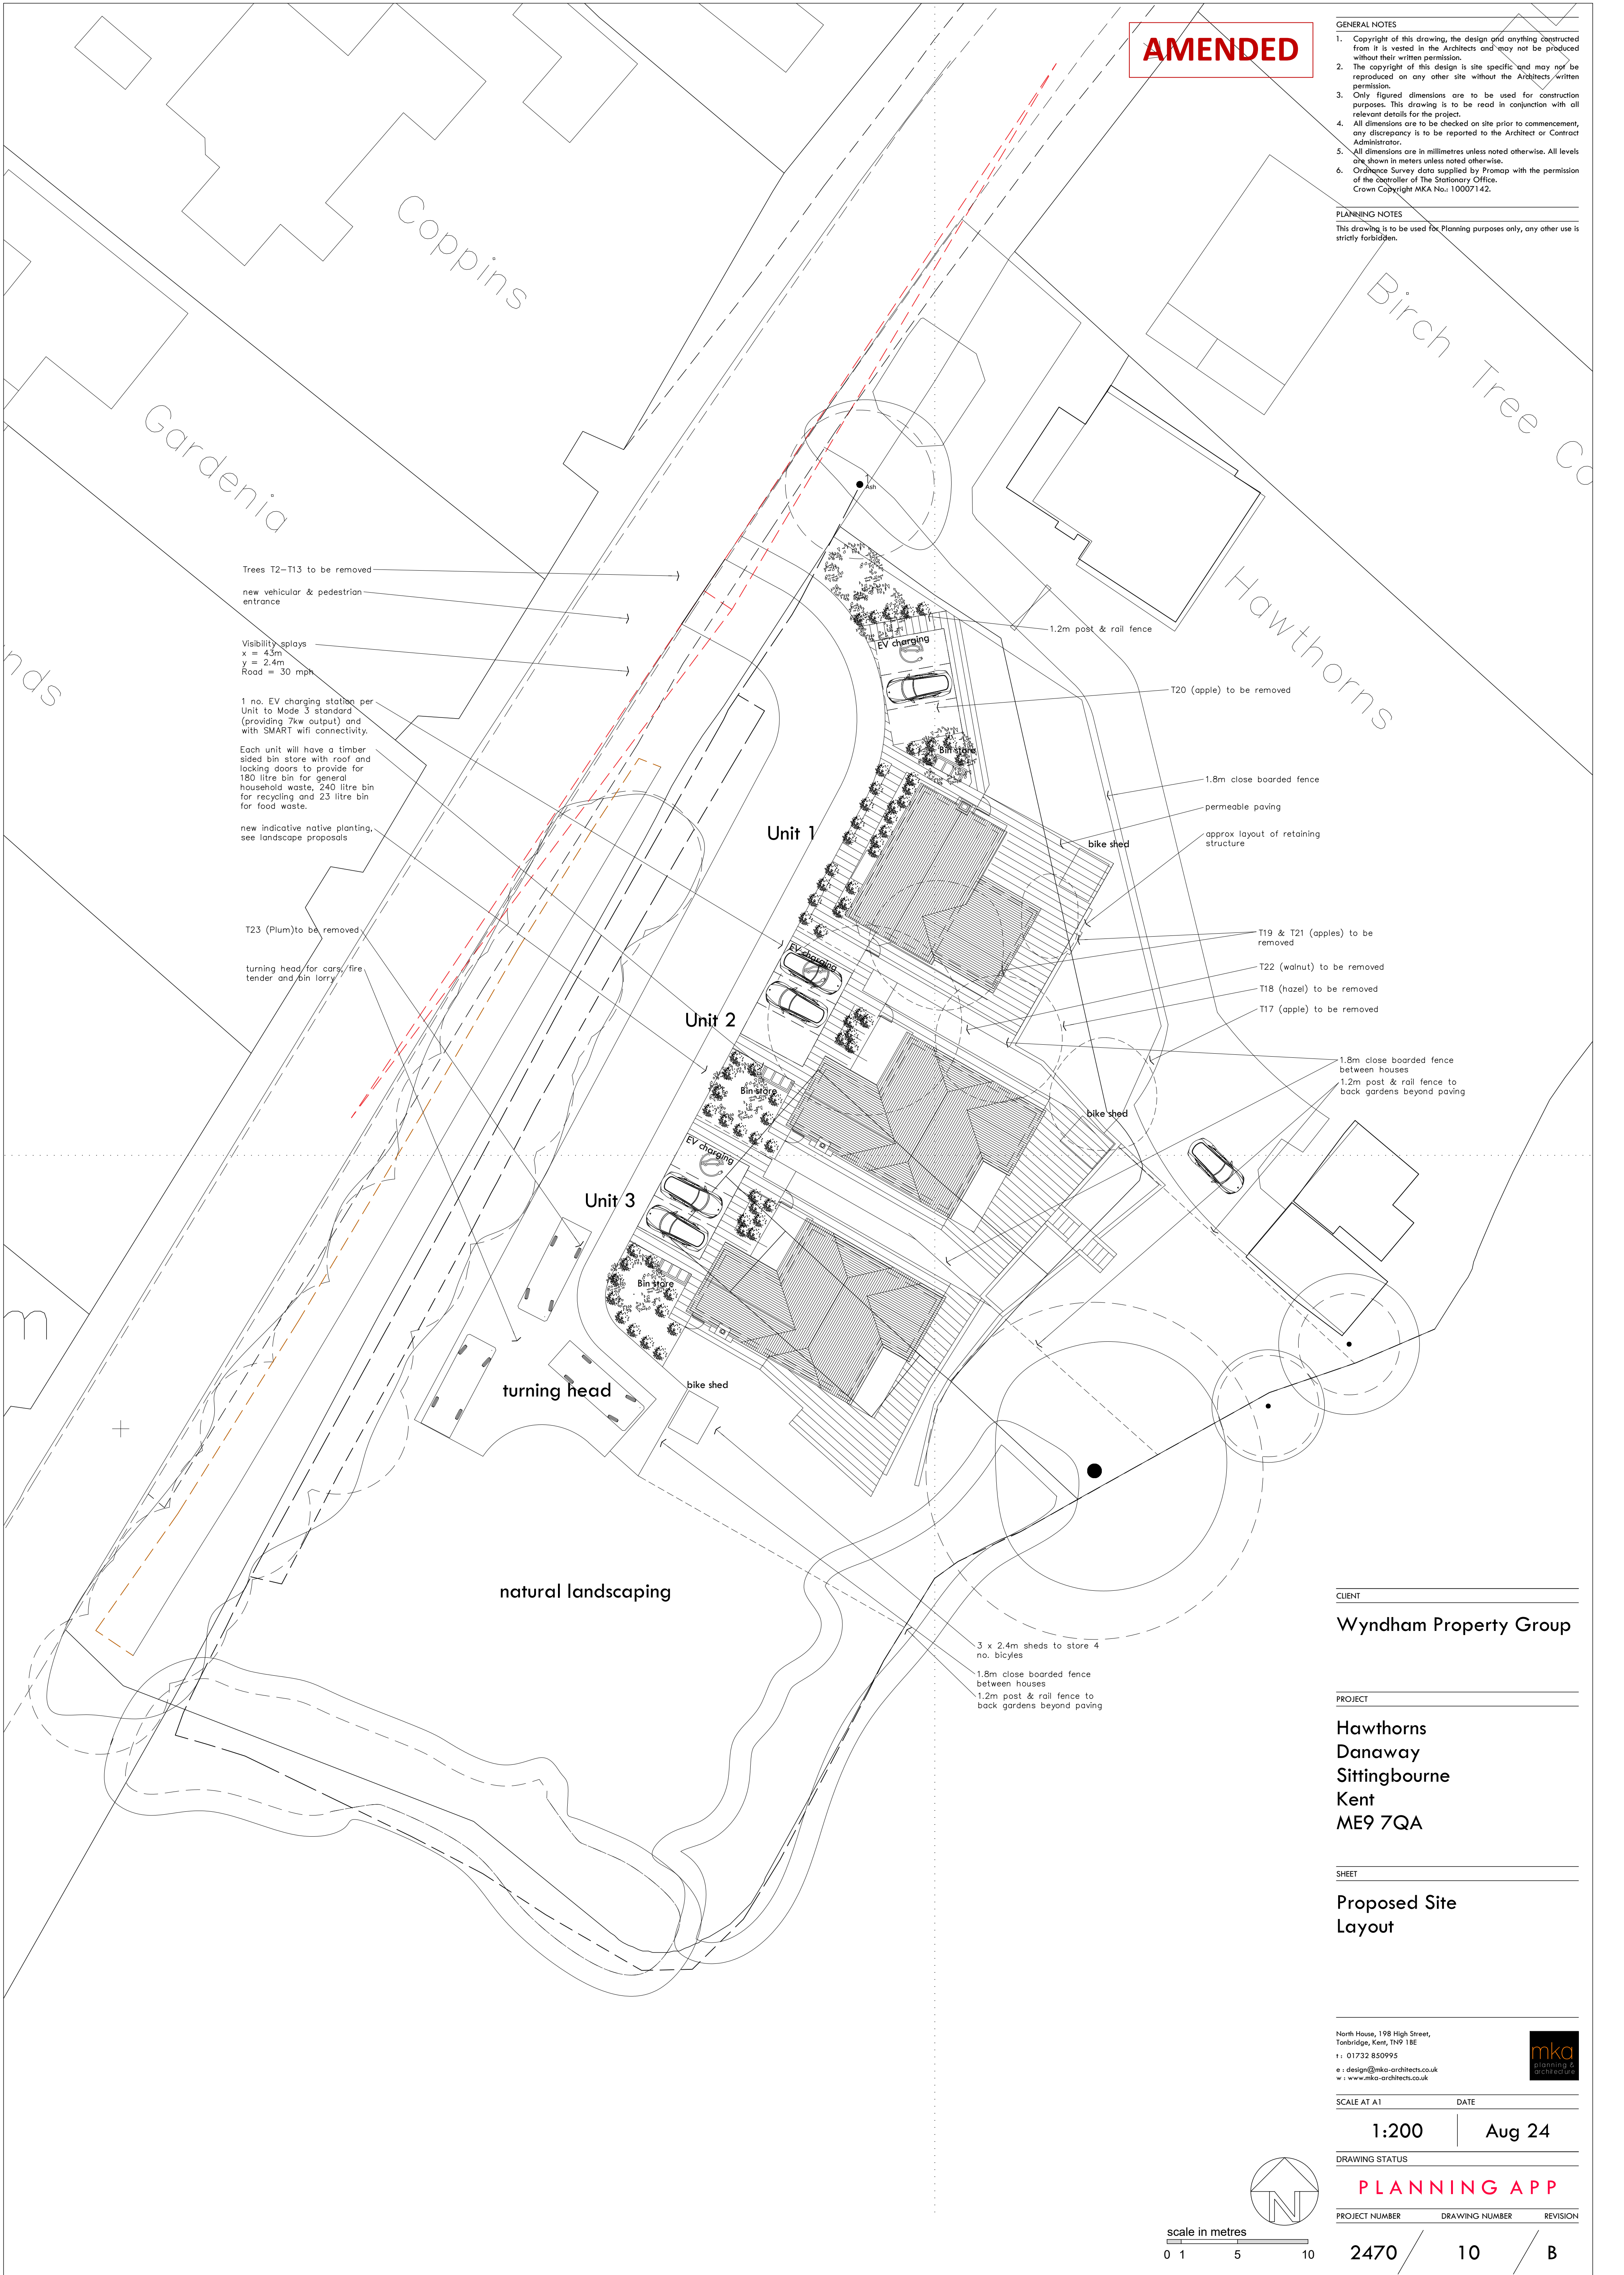

CLIENT

Wyndham Property Group

PROJECT

Hawthorns
Danaway
Sittingbourne
Kent
ME9 7QA


SHEET

Proposed Site
Layout

North House, 198 High Street,
Tonbridge, Kent, TN9 1BE
t: 01732 850995
e: design@mka-architects.co.uk
w: www.mka-architects.co.uk



SCALE AT A1		DATE			
1:200		Aug 24			
DRAWING STATUS					
PLANNING APP					
PROJECT NUMBER		DRAWING NUMBER		REVISION	
2470		10		B	

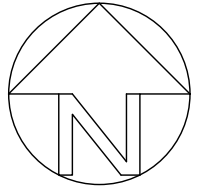

scale in metres
0 1 5 10