

Appendix A

Bus Timetable

**2A****Ashford - Tenterden**

Stagecoach in East Kent

The information on this timetable is expected to be valid until at least 2nd May 2018. Where we know of variations, before or after this date, then we show these at the top of each affected column in the table.

Direction of stops: where shown (eg: W-bound) this is the compass direction towards which the bus is pointing when it stops

Mondays to Fridays

Service	2A	HS3	2A	2A	2A	2A	2A	2A	2A	2A	2A	2A	2A	2A	2A	2A	2A	2A	2A
Service Restrictions	1	1	1	2												3	4	4	3
Notes	HSDO	HSDO	HSDO	HHOL												SHOL	SDO	SDO	SHOL
Ashford, opp The Norton Knatchbull School	—	—	—	—	—	—	—	—	—	—	—	—	—	—	—	—	1548	—	—
Ashford, Park Street (Stop D)	0743	—	0743	0755	0855	0950	1045	1145	1245	1340	1440	1455	1553	1553	1650	1745	1748	1900	—
Ashford, opp Catholic Church	—	—	—	—	—	—	—	—	—	—	—	—	—	—	—	—	1558	—	—
Ashford, County Square (Stop L)	—	—	—	—	—	—	—	—	—	—	—	—	—	—	—	—	1602	—	—
South Ashford, adj Cade Road	0754	—	0754	0806	0906	1001	1056	1156	1256	1351	1451	1506	1604	1613	1701	1759	1759	1911	—
Park Farm, o/s Tesco Park Farm	—	—	—	—	—	—	1101	1201	1301	1356	—	1511	—	—	1706	—	—	—	—
Park Farm, opp Hawthorn Road	—	—	—	—	—	—	1104	1204	1304	1359	—	—	—	—	1709	—	—	—	—
Bridewell, adj Brisley Close	—	0750	—	—	—	—	—	—	—	—	—	—	—	—	—	—	—	—	—
Kingsnorth, opp Queens Head	0759	0759	0759	0812	0912	1007	1108	1208	1308	1403	1457	—	1610	1619	1713	1805	1805	1917	—
Shadoxhurst, opp Lone Field	0806	0806	0806	0819	0919	1014	1115	1215	1315	1410	1504	—	1617	1626	1720	1812	1812	1923	—
Woodchurch, adj Bonny Cravat	0817	0817	0817	0830	0930	1025	1126	1226	1326	1421	1515	—	1628	1637	1731	1823	1823	1934	—
Woodchurch, o/s Rare Breeds Centre	—	—	—	—	—	—	1029	—	—	1425	—	—	—	—	1735	—	—	—	—
Woodchurch, opp Brattle Estate	0821	0821	0821	0833	0933	1033	1129	1229	1329	1429	1518	—	1631	1640	1739	1826	1826	1937	—
Tenterden, at Homewood School Grounds	0830	0835	0835	—	—	—	—	—	—	—	—	—	—	—	—	—	—	—	—
Tenterden, opp The Vine	0847	—	—	0844	0944	1044	1140	1240	1340	1440	1529	—	1642	1651	1749	1837	1837	1948	—

Saturdays

Service	2A	2A	2A	2A	2A	2A	2A	2A	2A	2A	2A	2A	2A	2A
Ashford, Park Street (Stop D)	—	0855	0950	1045	1145	1245	1340	1440	1553	1650	1748	1900	—	—
South Ashford, adj Cade Road	0808	0906	1001	1056	1156	1256	1351	1451	1604	1701	1759	1911	—	—
Park Farm, o/s Tesco Park Farm	—	—	—	1101	1201	1301	1356	—	—	1706	—	—	—	—
Park Farm, opp Hawthorn Road	—	—	—	1104	1204	1304	1359	—	—	1709	—	—	—	—
Kingsnorth, opp Queens Head	0812	0912	1007	1108	1208	1308	1403	1457	1610	1713	1805	1917	—	—
Shadoxhurst, opp Lone Field	0819	0919	1014	1115	1215	1315	1410	1504	1617	1720	1812	1923	—	—
Woodchurch, adj Bonny Cravat	0830	0930	1025	1126	1226	1326	1421	1515	1628	1731	1823	1934	—	—
Woodchurch, o/s Rare Breeds Centre	—	—	—	1029	—	—	1425	—	—	1735	—	—	—	—
Woodchurch, opp Brattle Estate	0833	0933	1033	1129	1229	1329	1429	1518	1631	1739	1826	1937	—	—
Tenterden, opp The Vine	0844	0944	1044	1140	1240	1340	1440	1529	1642	1749	1837	1948	—	—

Sundays

Service	2A	2A	2A	2A	2A	2A
Ashford, Park Street (Stop D)	—	1000	1200	1435	1625	1830
South Ashford, adj Cade Road	0825	1009	1209	1444	1634	1839
Park Farm, o/s Tesco Park Farm	—	1014	—	—	—	—
Park Farm, opp Hawthorn Road	—	1016	—	—	—	—
Kingsnorth, opp Queens Head	0829	1019	1214	1449	1639	1844
Shadoxhurst, opp Lone Field	0835	1025	1220	1455	1645	1850
Woodchurch, adj Bonny Cravat	0845	1035	1230	1505	1655	1900
Woodchurch, o/s Rare Breeds Centre	—	1041	1236	1511	1701	—
Woodchurch, opp Brattle Estate	0848	1045	1240	1515	1705	1903
Tenterden, opp The Vine	0859	1056	1251	1526	1716	1914

Service Restrictions:

- 1 - only 10.4.18 to 25.5., 4.6. to 24.7.
- 2 - not 10.4.18 to 25.5., 4.6. to 24.7.
- 3 - not 16.4.18 to 25.5., 4.6. to 24.7.
- 4 - only 16.4.18 to 25.5., 4.6. to 24.7.

Notes:

- HHOL - operates when Homewood School is closed.
- HSDO - operates when Homewood School is open.
- SDO - Schooldays only
- SHOL - Operates during School Holidays



Direction of stops: where shown (eg: W-bound) this is the compass direction towards which the bus is pointing when it stops

[illegible]

	Service	2A	2A	2A	2A	2A
	Service Restrictions	2	5			
	Notes	HHOL	HSDO			
Tenterden, o/s The Vine		1542	1542	1655	1752	1955
Woodchurch, opp Brattle Estate		1555	1555	1708	1805	2005
Woodchurch, o/s Rare Breeds Centre				1712		
Woodchurch, opp Bonny Cravat		1558	1558	1716	1808	2008
Shadoxhurst, opp Kings Head		1607	1607	1725	1817	2017
South Ashford, opp Asda		1622	1622	1740	1832	2030
Ashford, Ashford International Railway Station (Stop R)		1627	1627		1836	2034
Ashford, Park Street (Stop D)		1632	1632	1746	1839	2040

	Service	2A	2A	2A	2A	2A	2A	2A	2A	2A	2A	2A	2A
Tenterden, o/s The Vine	—	0850	0945	1045	1145	1245	1345	1445	1542	1655	1752	1955	
Woodchurch, opp Brattle Estate	—	0903	0958	1058	1158	1258	1358	1458	1555	1708	1805	2005	
Woodchurch, o/s Rare Breeds Centre	—		1002			1302		1501		1712			
Warehorne, Crossroads (SW-bound)	0738												
Woodchurch, opp Bonny Cravat	0745	0906	1006	1101	1201	1306	1401	1505	1558	1716	1808	2008	
Shadoxhurst, opp Kings Head	0800	0915	1015	1110	1210	1315	1410	1513	1607	1725	1817	2017	
Park Farm, o/s Tesco Park Farm		0924	1024	1119	1219	1324							
Park Farm, opp Hawthorn Road		0927	1027	1122	1222	1327							
South Ashford, opp Asda		0936	1036	1131	1231	1336	1425	1525	1622	1740	1832	2030	
Ashford, Ashford International Railway Station (Stop R)	0816	0941	1041	1136	1236	1341	1430	1530	1627		1836	2034	
Ashford, Park Street (Stop D)	0821	0946	1046	1141	1241	1346	1435	1536	1632	1746	1839	2040	

	Service	2A	2A	2A	2A	2A	2A
Tenterden, o/s The Vine	0900	1100	1300	1530	1735	1915	
Woodchurch, opp Brattle Estate	0912	1112	1312	1542	1747	1927	
Woodchurch, o/s Rare Breeds Centre		1116	1316	1546	1751		
Woodchurch, opp Bonny Cravat	0915	1122	1322	1552	1757	1930	
Shadoxhurst, opp Kings Head	0925	1132	1332	1602	1807	1940	
Park Farm, o/s Tesco Park Farm	0933						
Park Farm, opp Hawthorn Road	0936						
South Ashford, opp Asda	0944	1145	1345	1615	1820		
Ashford, Ashford International Railway Station (Stop R)	0947	1148	1348	1618	1823	1954	
Ashford, Park Street (Stop D)	0950	1151	1351	1621	1826	1957	

Notes: HHOL - operates when Homewood School is closed.
HSDO - operates when Homewood School is open.
SDO - Schooldays only
SHOL - Operates during School Holidays



For times of the next departures from a particular stop you can use **traveline-txt** - by sending the SMS code to **84268**. Add the service number after the code if you just want a specific service - eg: **buctdgt 60**. The return message from **traveline-txt** will show the next three departures, and it currently costs 25p plus any message sending charge. Departure times will be real-time predictions where available, or scheduled departure times if not.

You can also get the same information by using the SMS code at www.nextbuses.mobi (only normal browsing charges apply) or through several iPhone or Android apps that offer access to **NextBuses**.

NOTE: SMS codes are different in each direction. Make sure you choose the right direction from these lists.

SMS Code	Stop Name	Street	ATCO Code
kntdatam	Ashford, opp The Norton Knatchbull School	Hythe Road	2400A025860A
kntdatap	Ashford, adj Mabledon Avenue	Hythe Road	2400A025870A
kntdatat	Ashford, opp Star Road	Hythe Road	2400A025880A
kntgtjad	Ashford, adj East Hill	Mace Lane	2400100752
kntdatdj	Ashford, Park Street (Stop D)	Park Street	2400A025920A
kntgwpwa	Ashford, New Street (Stop U)	New Street	240099782
kntdatgm	Ashford, opp Catholic Church	Chart Road	2400A026000A
kntgpdtp	Ashford, New Street (Stop V)	New Street	240099351
kntjaijp	Ashford, County Square (Stop L)	Elwick Road	2400100812
kntgdgdj	Ashford, Ashford International Railway Station (Stop R)	Station Approach	2400A063210R
kntdatvd	South Ashford, opp Christchurch Road	Beaver Road	2400A026260A
kntdatwg	South Ashford, opp Bond Road	Beaver Road	2400A026270A
kntgdgmw	South Ashford, opp Asda	Kimberley Way	2400A070270A
kntdawmw	South Ashford, opp B and Q	Norman Road	2400A026650A
kntdatwj	South Ashford, opp Beaver Inn	Beaver Road	2400A026280A
kntdatwm	South Ashford, adj Cade Road	Kingsnorth Road	2400A026290A
kntdatwp	South Ashford, opp Kingsnorth Road Post Office	Kingsnorth Road	2400A026300A
kntdatvt	South Ashford, adj Bramley Gardens	Kingsnorth Road	2400A026310A
kntdawpa	South Ashford, opp The Limes	Kingsnorth Road	2400A026660A
kntdawpd	Park Farm, o/s Tesco Park Farm	Moatfield Meadow	2400A026670A
kntdawpj	Park Farm, adj Bluebell Close	Roman Way	2400A026690A
kntdawpg	Park Farm, opp Bell Chapel Close	Roman Way	2400A026680A
kntdawpm	Park Farm, adj Saw Lodge Field	Sheepfold Lane	2400A026700A
kntdawpt	Park Farm, adj Reed Crescent	Bluebell Road	2400A026710A
kntdawpw	Park Farm, opp Hawthorn Road	Bluebell Road	2400A026720A
kntgdgpj	Park Farm, Forestall Meadow (NW-bound)	Forestall Meadow	2400A070310A
kntjpwdt	Bridewell, adj Brisley Close	Coulter Road	2400105141
kntgtgpd	Bridewell, opp Ploughman's Way	Coulter Road	2400100477
kntjmgpt	Bridewell, opp Haywain Close	Coulter Road	2400103947
kntjmamj	Chartfields, adj Millbank Road	Britannia Lane	2400A060900A
kntjmamg	Chartfields, adj Hadrian Gardens	Britannia Lane	2400A060910A
kntdawta	Kingsnorth, after Park Farm Roundabout	Ashford Road	2400A026730A
kntdawtd	Kingsnorth, opp Queens Head	Ashford Road	2400A026740A
kntdawtg	Kingsnorth, Smithfields Crossroads (S-bound)	Ashford Road	2400A026750A
kntdpagp	Stubbs Cross, adj Post Office	Tally Ho Road	2400A037380A
kntgtmdp	Shadoxhurst, opp Lone Field	Tally Ho Road	2400102311
kntgtmdw	Shadoxhurst, opp Park Farm Close	Woodchurch Road	2400102315
kntdpagd	Shadoxhurst, adj Kings Head	Woodchurch Road	2400A037350A
kntdagtp	Shadoxhurst, adj Church Lane	Woodchurch Road	2400A024270A
kntjtwgj	Shadoxhurst, opp Harlakenden Farm	Plurenden Road	2400106599
kntjtwgm	Woodchurch, adj Great Engeham Manor	Bethersden Road	2400106601
kntjpwaj	Shirkoak, opp Shirkoak Park	Bethersden Road	2400105121
kntdagwd	Woodchurch, adj Bonny Cravat	The Green	2400A024300A
kntjtajw	Woodchurch, adj Kirkwood Avenue	Front Road	2400105421
kntjtajm	Woodchurch, opp Woodchurch Surgery	Front Road	2400105366
kntgjamd	Woodchurch, o/s Rare Breeds Centre	B2067	2400A073280A
kntdajdg	Woodchurch, opp Brattle Estate	Brook Street	2400A024440A
kntgjama	Brook Street, opp Ditton Farm	Brook Street	2400A073270A
kntjtwgw	Tenterden, adj Preston Lane	Woodchurch Road	2400106607
kntawtdw	Tenterden, adj Homewood School	Ashford Road	2400A022990A
kntgmjgd	Tenterden, at Homewood School Grounds	Homewood School Grounds	240097130
kntawptd	Tenterden, opp Turners Avenue	Ashford Road	2400A022730A
kntawptg	Tenterden, opp Old Post Office	Ashford Road	2400A022740A
kntawptj	Tenterden, opp Town Hall	High Street	2400A022750A
kntawptm	Tenterden, opp The Vine	High Street	2400A022760A



For times of the next departures from a particular stop you can use **traveline-txt** - by sending the SMS code to **84268**. Add the service number after the code if you just want a specific service - eg: **buctdgt 60**. The return message from **traveline-txt** will show the next three departures, and it currently costs 25p plus any message sending charge. Departure times will be real-time predictions where available, or scheduled departure times if not.

You can also get the same information by using the SMS code at www.nextbuses.mobi (only normal browsing charges apply) or through several iPhone or Android apps that offer access to **NextBuses**.

NOTE: SMS codes are different in each direction. Make sure you choose the right direction from these lists.

SMS Code	Stop Name	Street	ATCO Code
kntawtdj	Tenterden, o/s The Vine	High Street	2400A022950A
kntawtdm	Tenterden, o/s Town Hall	High Street	2400A022960A
kntawtdp	Tenterden, adj Old Post Office	East Cross	2400A022970A
kntawtdt	Tenterden, adj Turners Avenue	Ashford Road	2400A022980A
kntgmjgd	Tenterden, at Homewood School Grounds	Homewood School Grounds	240097130
kntawpmw	Tenterden, adj Fat Ox	Silver Hill	2400A022710A
kntawpta	Tenterden, opp Homewood School	Ashford Road	2400A022720A
kntdajda	Tenterden, Lime Hill (NE-bound)	Woodchurch Road	2400A024430A
kntdajdg	Woodchurch, opp Brattle Estate	Brook Street	2400A024440A
kntgjamd	Woodchurch, o/s Rare Breeds Centre	B2067	2400A073280A
kntdmwppt	Warehorne, Crossroads (SW-bound)	B2067	2400A037170A
kntgjgdp	Kenardington, High House Farm (S-bound)	Kenardington Road	2400A074130A
kntdmwtd	Kenardington, adj The Wish	Kenardington Road	2400A037200A
kntjtjt	Kenardington, High House Farm (N-bound)	Kenardington Road	2400105824
kntjtajt	Woodchurch, adj Woodchurch Surgery	Front Road	2400105419
kntjtama	Woodchurch, opp Kirkwood Avenue	Front Road	2400105423
kntdagwa	Woodchurch, opp Bonny Cravat	The Green	2400A024290A
kntdajdj	Shirkoak, adj Shirkoak Park	Bethersden Road	2400A024450A
kntjtwgp	Woodchurch, opp Great Engeham Manor	Bethersden Road	2400106603
-	Shadoxhurst, adj Harlakenden Farm	Plurenden Road	2400106597
kntdagtw	Shadoxhurst, opp Church Lane	Woodchurch Road	2400A024280A
kntdpaga	Shadoxhurst, opp Kings Head	Woodchurch Road	2400A037340A
kntgtmdt	Shadoxhurst, adj Park Farm Close	Woodchurch Road	2400102313
kntdpagj	Shadoxhurst, adj Lone Field	Tally Ho Road	2400A037360A
kntdpagm	Stubbs Cross, opp Post Office	Tally Ho Road	2400A037370A
kntdpaja	Kingsnorth, Smithfields Crossroads (N-bound)	Ashford Road	2400A037410A
kntdawtj	Kingsnorth, adj Queens Head	Ashford Road	2400A026760A
kntgtpwt	Kingsnorth, before Park Farm Roundabout	Ashford Road	2400A060740A
kntdawpd	Park Farm, o/s Tesco Park Farm	Moatfield Meadow	2400A026670A
kntdawpj	Park Farm, adj Bluebell Close	Roman Way	2400A026690A
kntdawpg	Park Farm, opp Bell Chapel Close	Roman Way	2400A026680A
kntdawpm	Park Farm, adj Saw Lodge Field	Sheepfold Lane	2400A026700A
kntdawpt	Park Farm, adj Reed Crescent	Bluebell Road	2400A026710A
kntdawpw	Park Farm, opp Hawthorn Road	Bluebell Road	2400A026720A
kntgdgpi	Park Farm, Forestall Meadow (NW-bound)	Forestall Meadow	2400A070310A
kntgtagd	South Ashford, adj The Limes	Kingsnorth Road	240099762
kntgwawj	South Ashford, opp Bungalow Stores	Kingsnorth Road	2400100095
kntdawgm	South Ashford, opp Bramley Gardens	Kingsnorth Road	2400A026480A
kntgpwj	South Ashford, adj Kingsnorth Road Post Office	Kingsnorth Road	240099760
kntgpgwt	South Ashford, opp Cade Road	Kingsnorth Road	240099758
kntdatpt	South Ashford, adj Beaver Inn	Beaver Road	2400A026230A
kntgpwga	South Ashford, adj B and Q	Norman Road	240099778
kntdawmw	South Ashford, opp B and Q	Norman Road	2400A026650A
kntgdgmw	South Ashford, opp Asda	Kimberley Way	2400A070270A
kntdatpw	South Ashford, adj Bond Road	Beaver Road	2400A026240A
kntdatwa	South Ashford, adj Christchurch Road	Beaver Road	2400A026250A
kntjtmjd	Ashford, Beaver Road Bridge (Stop H)	Beaver Road	2400106313
kntgdgdj	Ashford, Ashford International Railway Station (Stop R)	Station Approach	2400A063210R
kntdatdj	Ashford, Park Street (Stop D)	Park Street	2400A025920A
kntgtawd	Ashford, Wellesley Road (Stop S)	Wellesley Road	240099876
kntjptmw	Chartfields, opp Hadrian Gardens	Britannia Lane	2400105066
kntjtpa	Chartfields, opp Millbank Road	Britannia Lane	2400105068
kntjpwdw	Bridewell, adj Haywain Close	Coulter Road	2400105143
kntgtwg	Bridewell, adj Ploughman's Way	Coulter Road	2400100479
kntjpwdp	Bridewell, opp Brisley Close	Coulter Road	2400105139
kntdatgj	Ashford, Elwick Road (Stop J)	Elwick Road	2400A025990A
kntgtgj	Ashford, County Square (Stop K)	Elwick Road	2400100814
kntgpwpa	Ashford, New Street (Stop U)	New Street	240099782
kntdatgm	Ashford, opp Catholic Church	Chart Road	2400A026000A
kntgpdtp	Ashford, New Street (Stop V)	New Street	240099351
kntgtjag	Ashford, opp East Hill	Mace Lane	2400100754
kntgtadm	Ashford, adj Star Road	Hythe Road	240099688
kntdapma	Ashford, opp Mabledon Avenue	Hythe Road	2400A025620A
kntdapmd	Ashford, adj The Norton Knatchbull School	Hythe Road	2400A025630A

Appendix B

PIA Data

Date: 13-November-2017

Time: 13:15:51

Title: **Woodchurch Road, Shadoxhurst**

Requested output: **D - Print Crash Report**

Date: 13-November-2017

Accident Date BETWEEN '01-Jul-2014' AND '30-Jun-2017'

There was 1 reported crash resulting in injury

D-PRINT CRASH REPORT

13-Nov-2017

13:15:51

Woodchurch Road, Shadoxhurst
Accident Date BETWEEN '01-Jul-2014' AND '30-Jun-2017'

No	Location	Severity	Date	Day	Time	Street Lighting	Road Surface	Weather	Pedestrian Direction	Factors	Involved
1	Road No C210 Grid 597092E Section 035 Ref 138088N	SLIGHT	30/07/2014	4	19:40	L	Dry	Fine		R.TURN	P/C
	Woodchurch Road Jw Kings Head Ph, Ashford, Kent								Ashford		
	V2 was Indicating to Turn right and Had Just Started to Turn when V1 (A Cyclist) Attempted to Overtake and Collided with V2.						Veh1, pedal cycle, W -> E Veh2, car, W -> S			Casualties 1 Vehicles 2	

Key Involved

PED Pedestrian
HGV Heavy Goods Vehicle
GV Goods Vehicle
M/C Motor Cycle
P/C Pedal Cycle
PSV Bus/Coach

Street Lighting


L Daylight
STL Street Lights
USL Street Lights Unlit
NSL No Street Lights
STU Street Lights Unknown

FACTORS

+VE Positive Breath Test
R.TURN Right Turn Manoeuvre
O/TAKE Overtaking Manoeuvre
S.VEH Single Vehicle

Special Conditions

ATS OUT Traffic Lights Not Working
ATS DEF Traffic Lights Defective
SIGNS Road Signs Defective or Obscured
RD WRKS Road Works
Surface Road Surface Defective

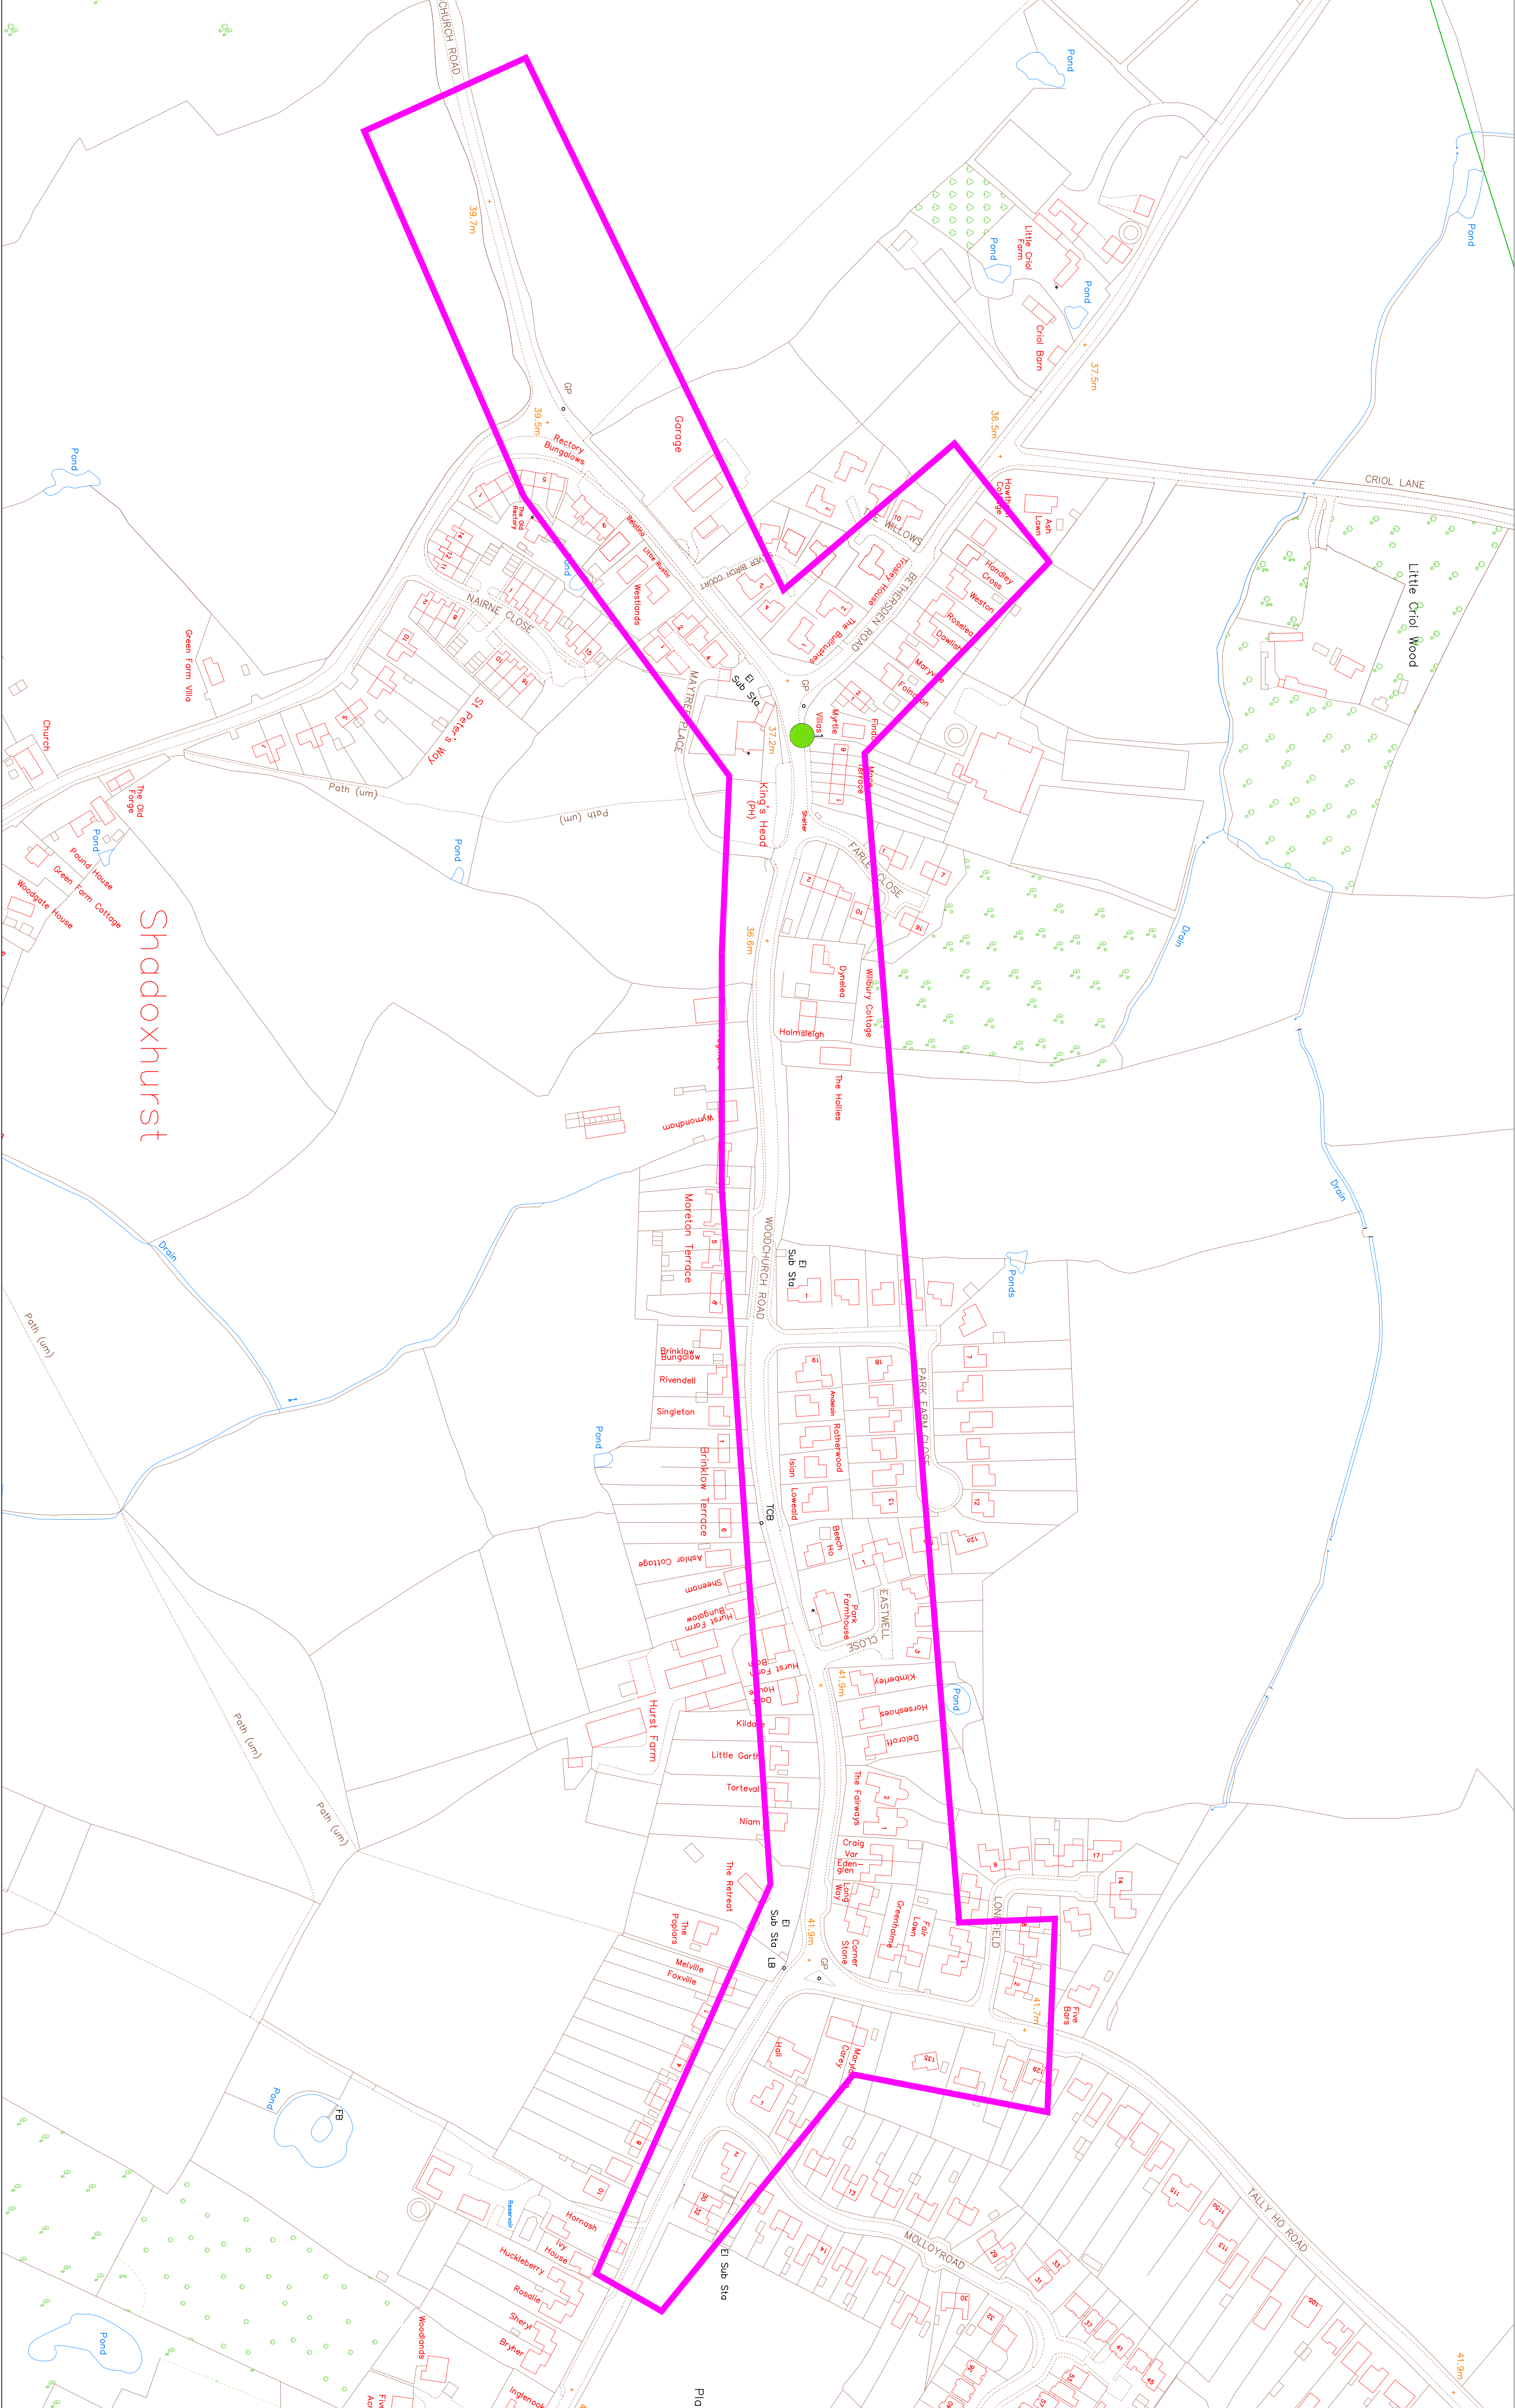

Location: Woodchurch Road, Shadoxhurst

3 years personal injury crash data up to 30/06/2017


KCC Ref number: EXT/542/17

Crash Severity

 Slight

 Serious

 Fatal

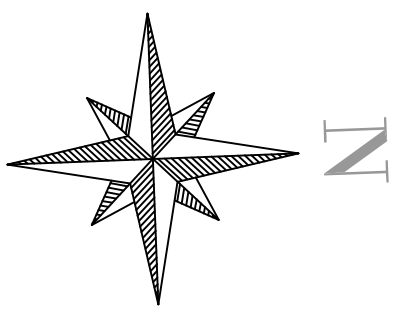

Kent
County
Council

kent.gov.uk



Appendix C

Indicative Site Layout



DO NOT SCALE FROM THIS DRAWING. ALL DIMENSIONS ARE TO BE CHECKED ON SITE. THIS DRAWING IS TO BE READ IN CONJUNCTION WITH ALL CONSULTANTS INFORMATION.

TAYLORHARE ARCHITECTS IS A LIMITED LIABILITY PARTNERSHIP REGISTERED IN ENGLAND AND WALES: NO. 06387240.

REV	DATE	DESCRIPTION



TaylorHare Architects

The Cowshed
Overland Lane
Ash, CT3 9LE

01227 668 073
hello@taylorhare.com
taylorhare.com

PROJECT:
1718 HWSD Proposed Residential Development to the north of Delcroft, Woodchurch Road, Shadoxhurst

DRAWING TITLE:
Proposed Coloured Site Plan


SCALE: 1:500 @A1/1:1000 @A3	DRAWN BY: 02
DATE DRAWN: 04.04.2018	CHECKED BY: 01

STATUS:
PLANNING

DRAWING NUMBER: 1718 PL 102	REVISION:
---------------------------------------	-----------

Appendix D

Swept Path Diagrams

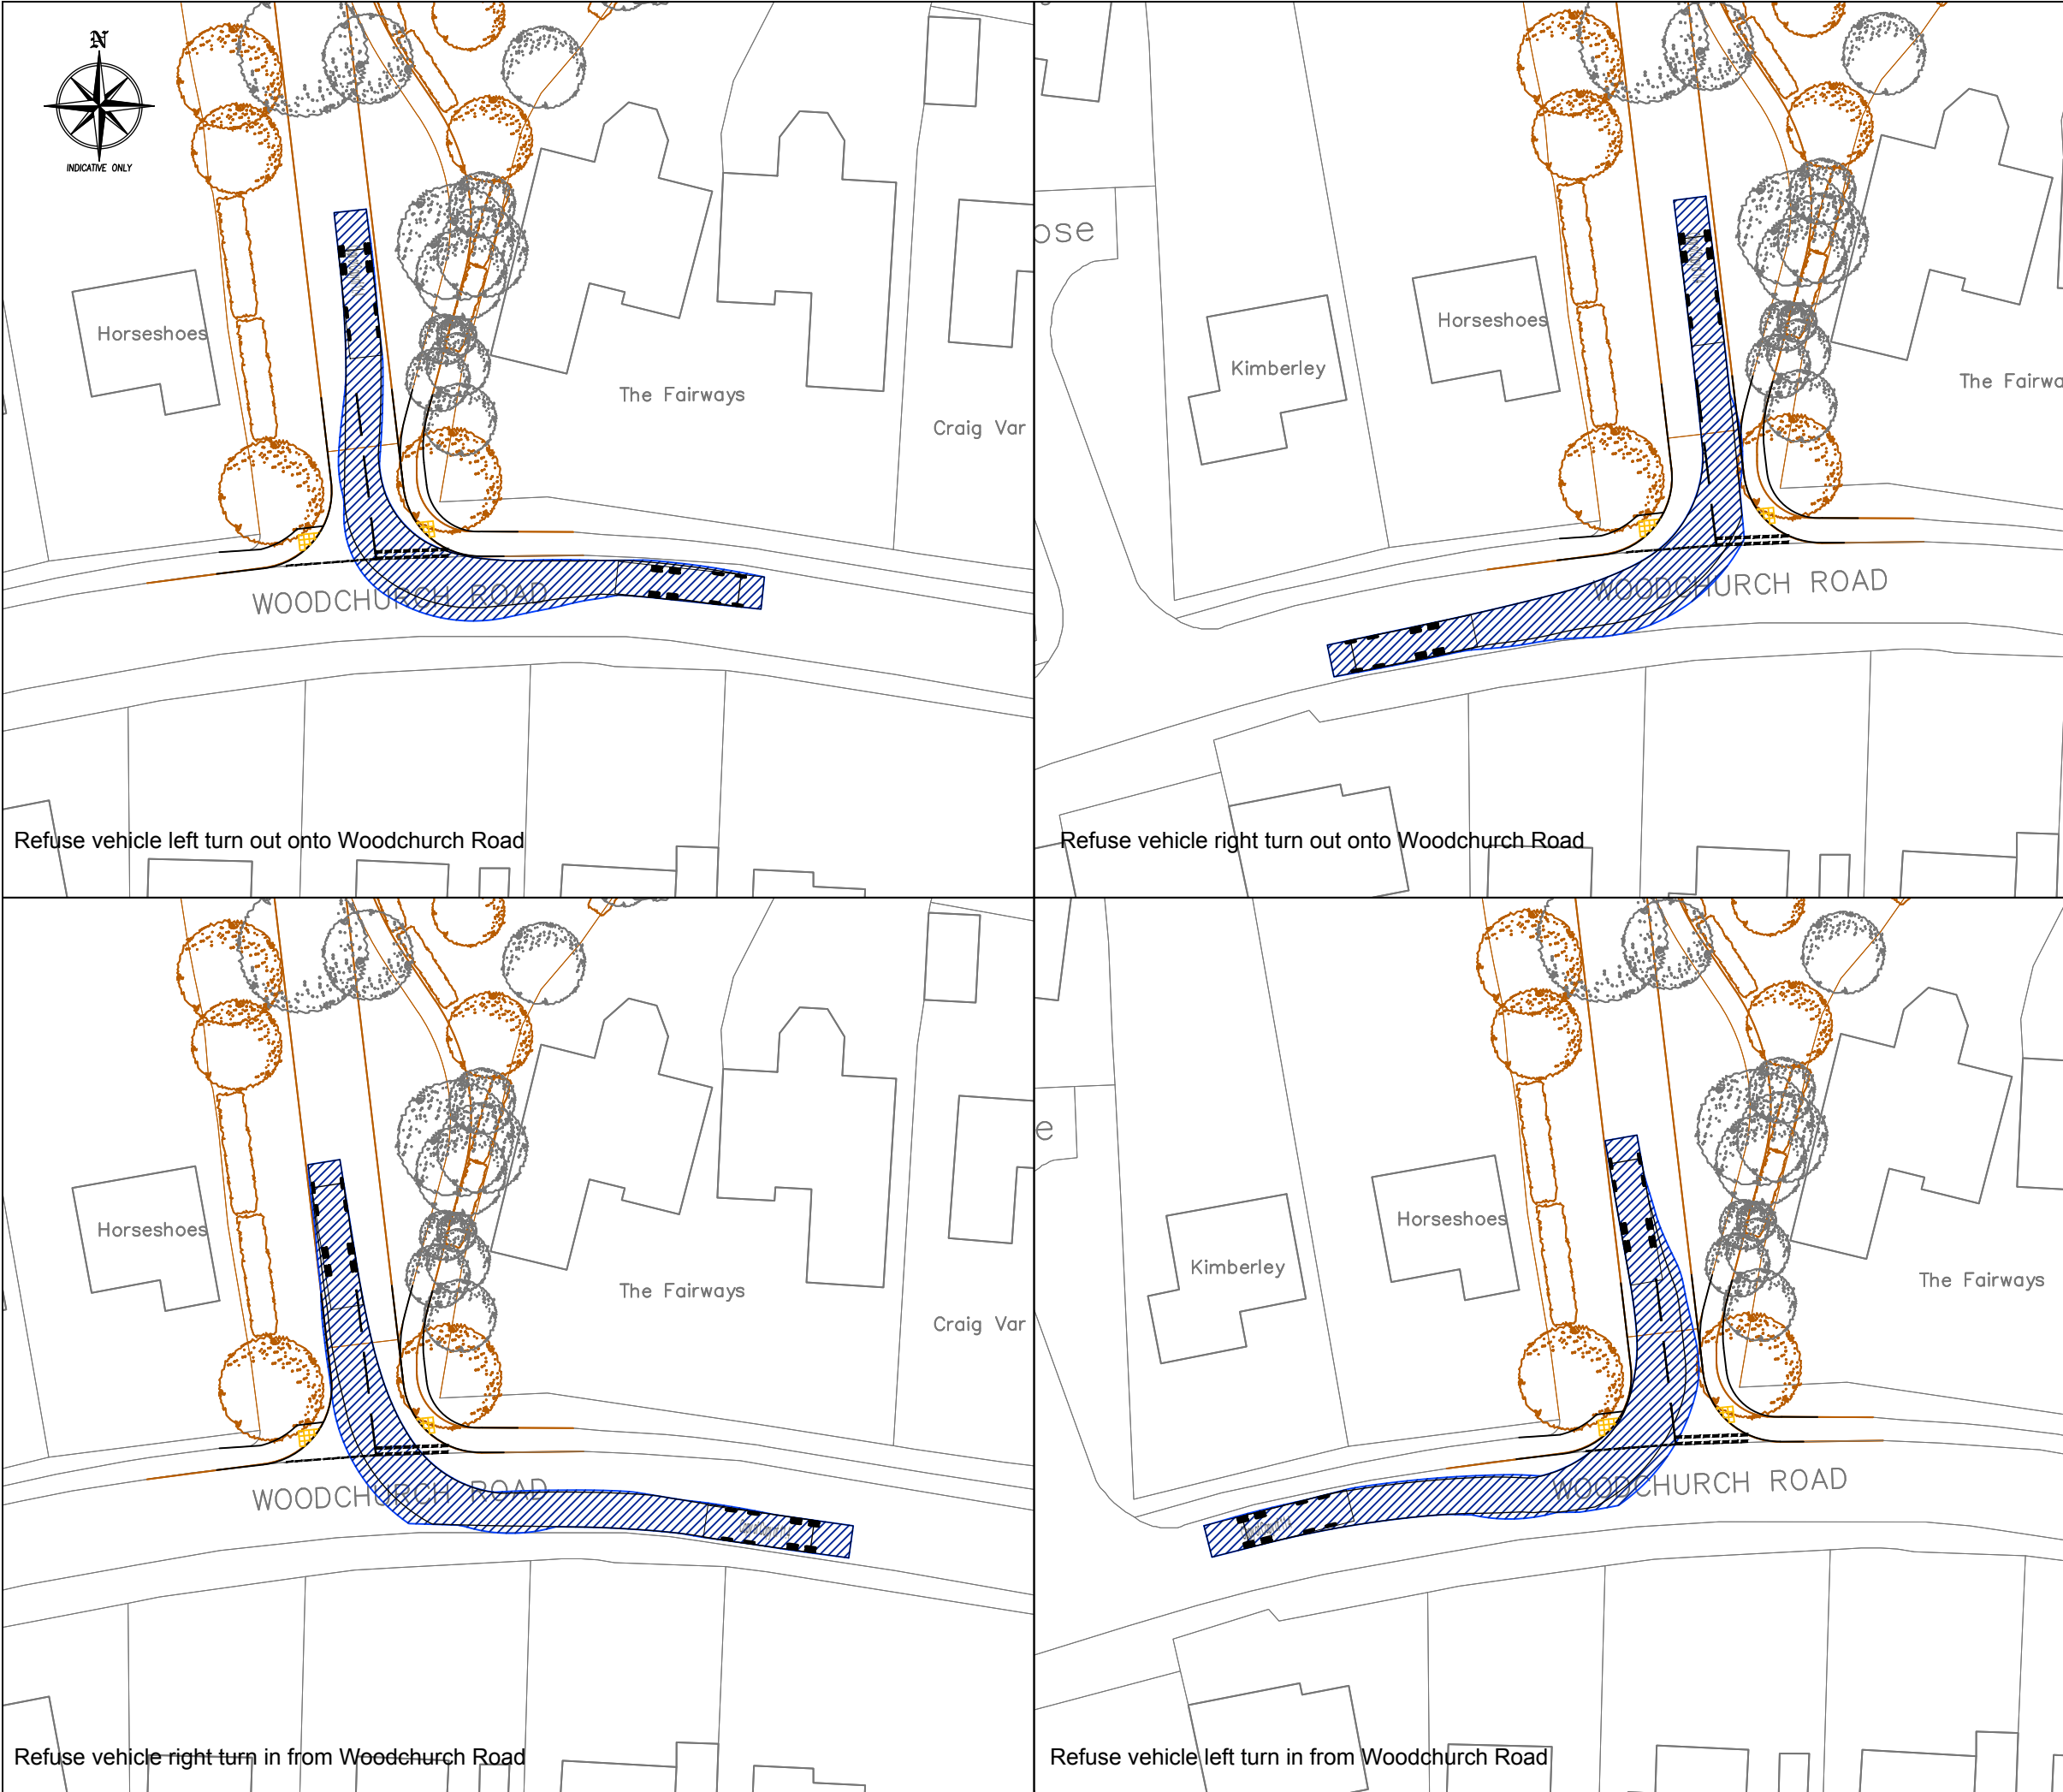

Refuse vehicle left turn out onto Woodchurch Road

Refuse vehicle right turn out onto Woodchurch Road


Refuse vehicle right turn in from Woodchurch Road

Refuse vehicle left turn in from Woodchurch Road



DO NOT SCALE

© Crown Copyright 2017. All rights reserved. Licence Number 100031961

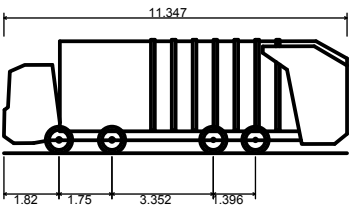

Copy of Copy of 11.4
Overall Length 11.347m
Overall Width 2.500m
Overall Body Height 3.751m
Min Body Ground Clearance 0.304m
Track Width 2.500m
Lock-to-lock time 6.00s
Curb to Curb Turning Radius 11.330m

Proposed site layout provided by TaylorHare
Architects drawing reference 1718/PL/101

P1	06.04.18	JM	FIRST ISSUE	SM	SM
REV	DATE	BY	DESCRIPTION	CHK	APD

client
FDC GROUP

project
WOODCHURCH ROAD, SHADOXHURST

title
SWEPT PATH ANALYSIS 11.4M REFUSE

project	drwg	rev
12782	T-02	P1

Drawn	Checked	Approved	scale @ A3	date
JM	SM	SM	1:1000	06.04.18

status
FOR INFORMATION P



Eclipse House, Eclipse Park, Sittingbourne Road
Maidstone, Kent. ME14 3EN
t: 01622 776226 f: 01622 776227
e: info@dhaplanning.co.uk w: www.dhatransport.co.uk

CAD Reference:	A3
----------------	----