


This drawing is confidential and must not be copied or disclosed without written consent. © ACAD Mapping
Do Not Scale

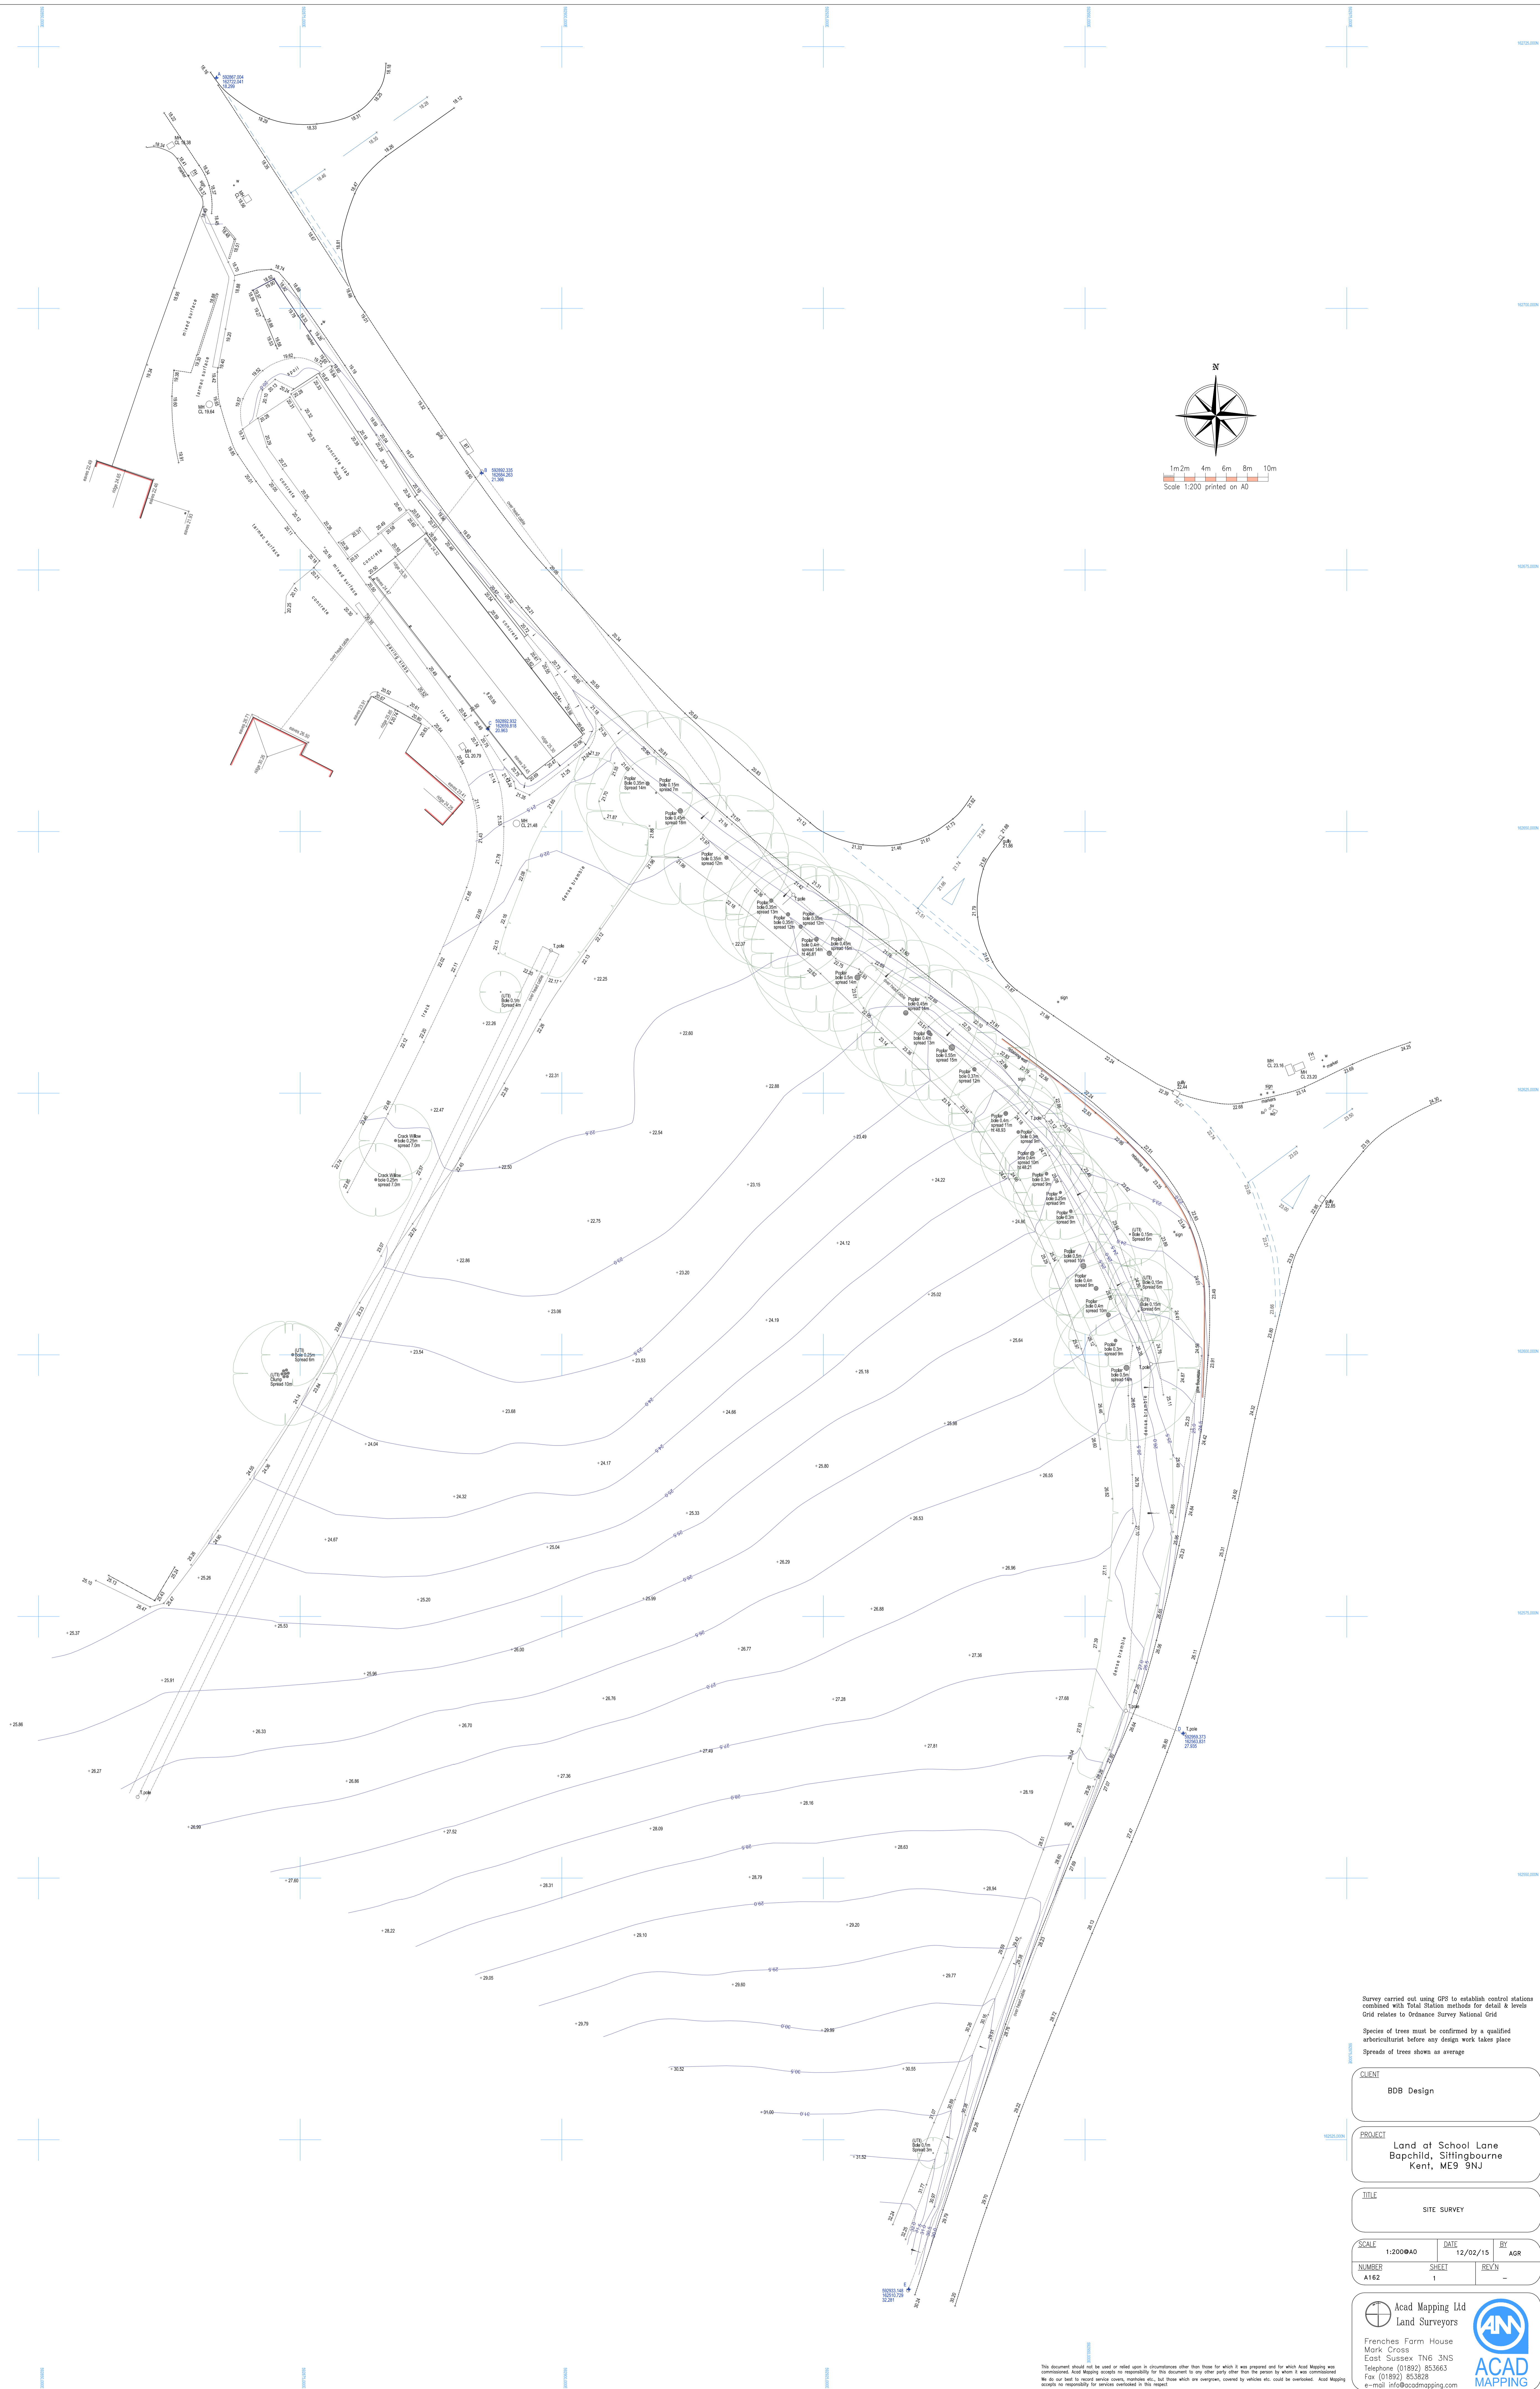

Survey carried out using GPS to establish control stations combined with Total Station methods for detail & levels
Grid relates to Ordnance Survey National Grid
Species of trees must be confirmed by a qualified arboriculturist before any design work takes place
Spreads of trees shown as average

CLIENT
BDB Design

PROJECT
Land of School Lane
Bapchild, Sittingbourne
Kent, ME9 9NJ

TITLE
SITE SURVEY

SCALE	1:200@A0	DATE	12/02/15	BY	AGR
NUMBER	A162	SHEET	1	REV	-

ACAD MAPPING
Acad Mapping Ltd
Land Surveyors
Frenches Farm House
Mark Cross
East Sussex TN6 3NS
Telephone (01892) 853663
Fax (01892) 853628
e-mail info@acadmapping.com